



FRONT ELEVATION - PROPOSED 1:20

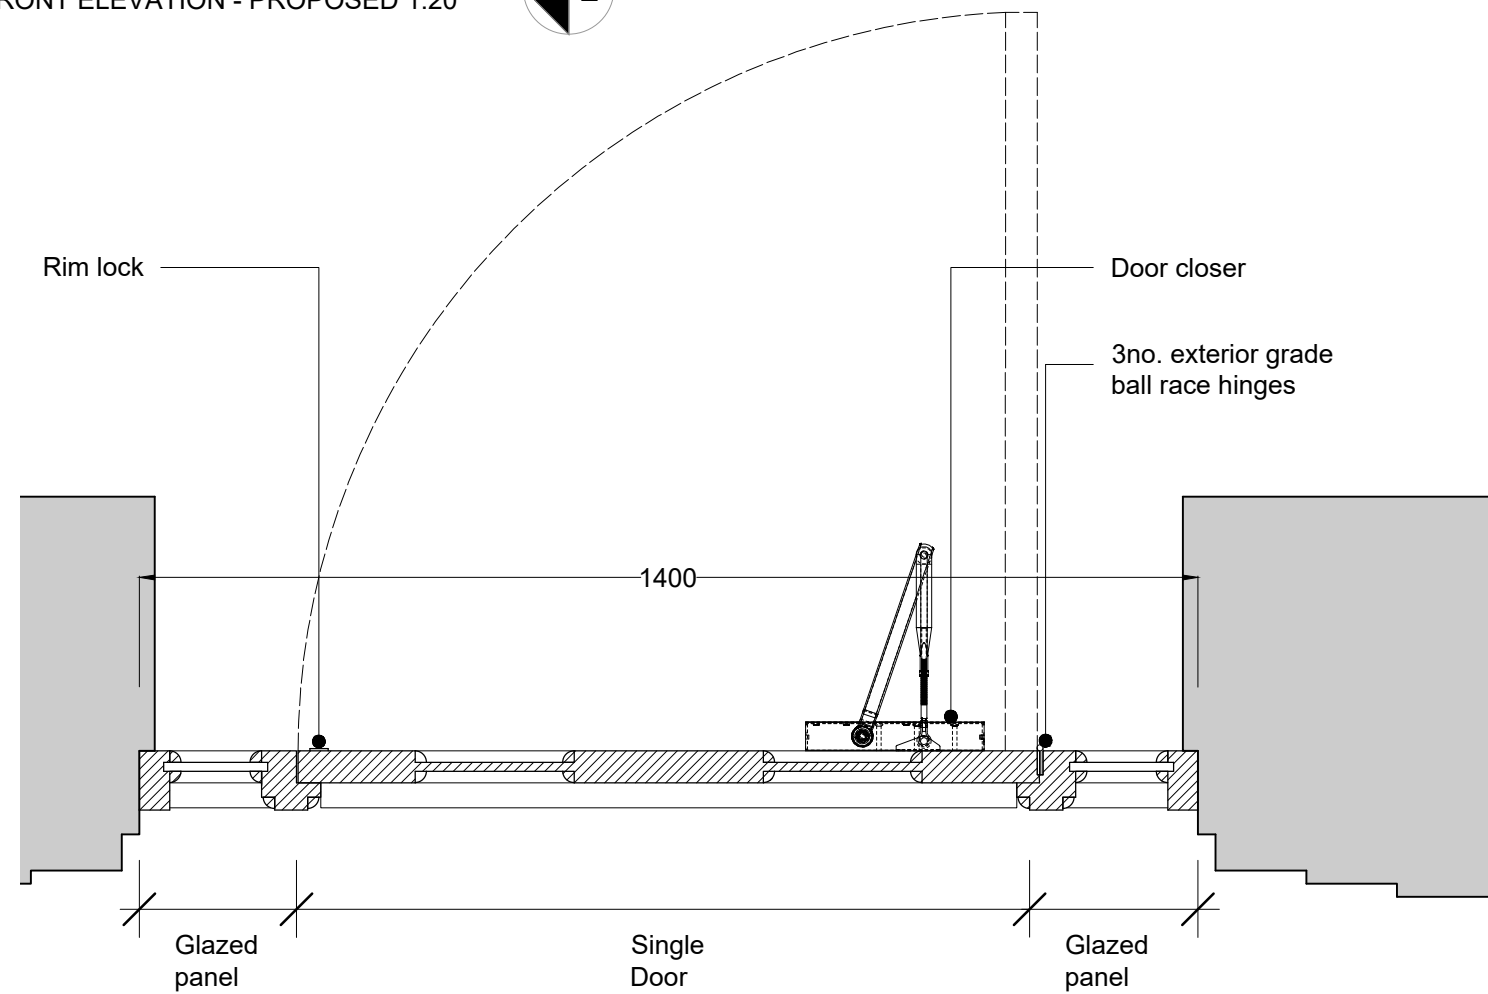

DETAIL 1 - PLAN VIEW 1:10

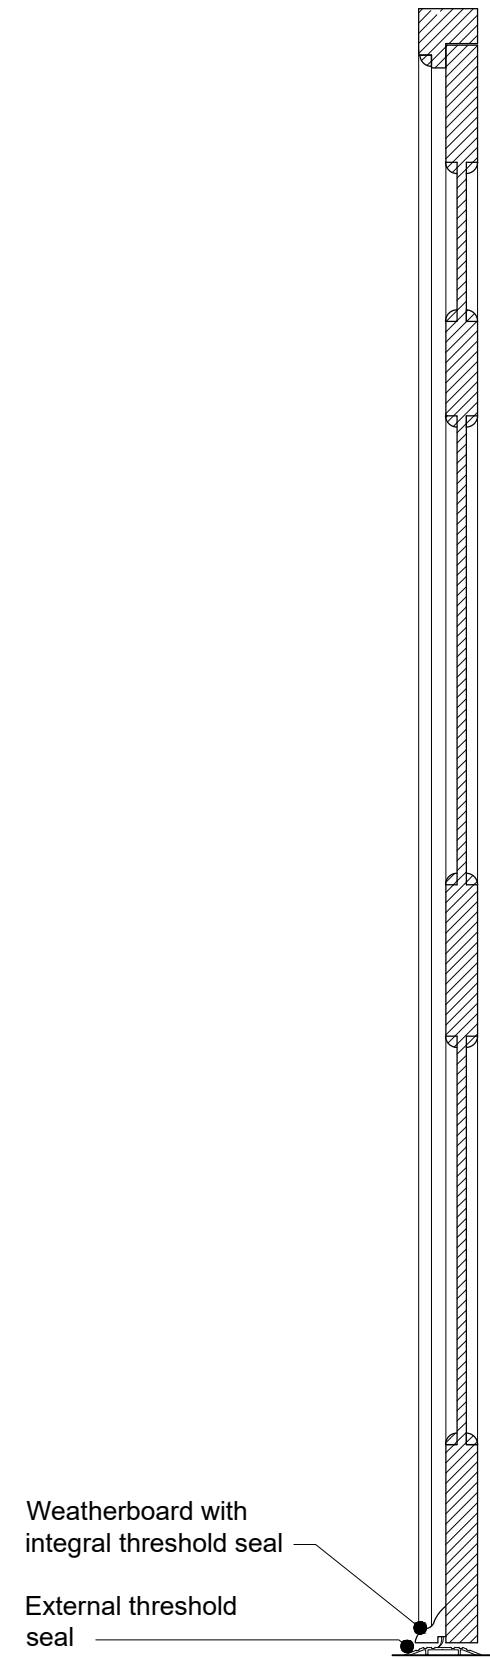

DETAIL 2 1:10

Notes:

Copyright for these drawings remains with Engage Architecture Ltd. All dimensions to be checked on site prior to construction. Any discrepancies to be reported immediately.



ENGAGE ARCHITECTURE LTD

59 Calcott Road
Knowle
Bristol
BS4 2HE
T:0117 379 0068
M:07817 104 066
rob@engagearch.co.uk

Project Information

221 WATLING STREET
RADLETT, HERTS
WD7 7AJ

Drawing Information

Drawing Name
Timber Door & Glazed Side Panel
Details

Drawing Number	499-PL-AA-01
Scale	1:10/1:20
Drawn by	rb
Date	Feb 24
Revision Date	-
Revision Number	-
Revision Notes	-
Paper Size	A3