




EXISTING SIDE ELEVATION

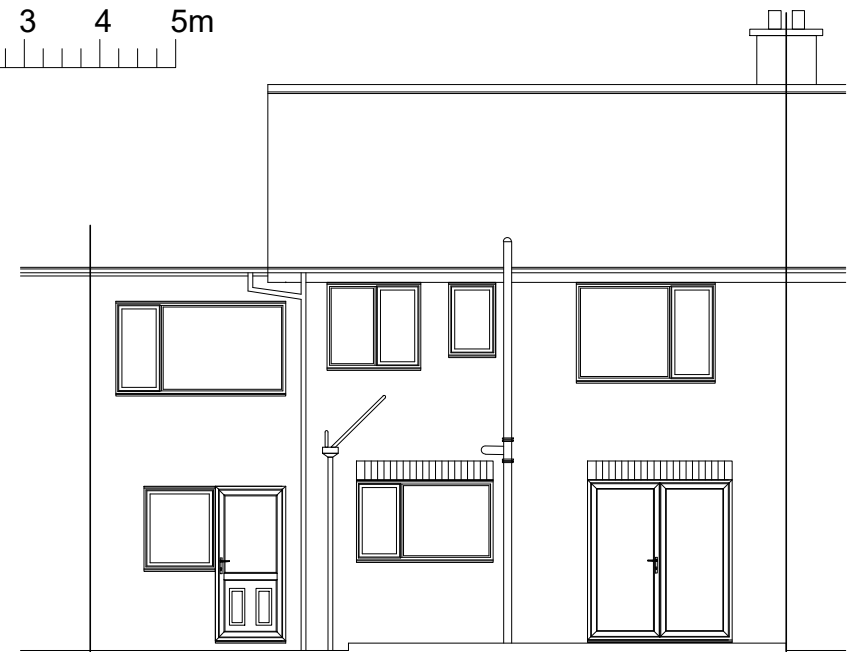


EXISTING REAR ELEVATION

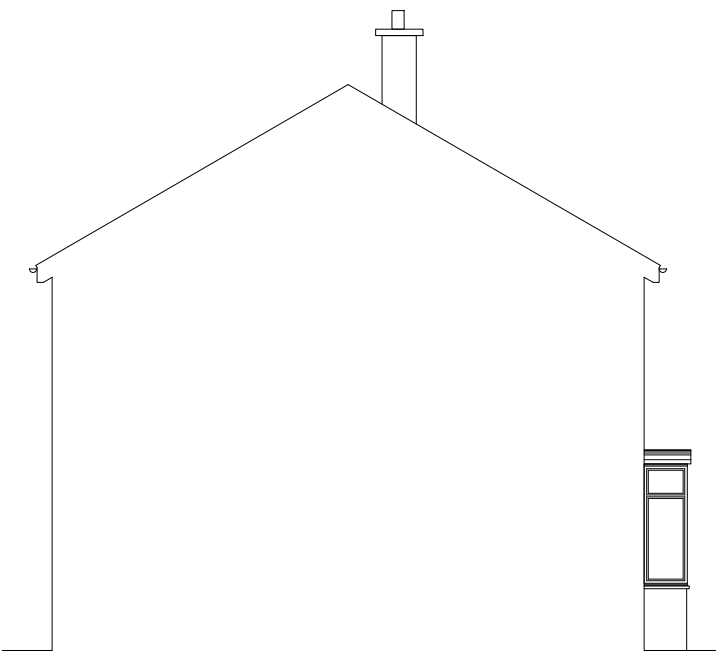

EXISTING SIDE ELEVATION

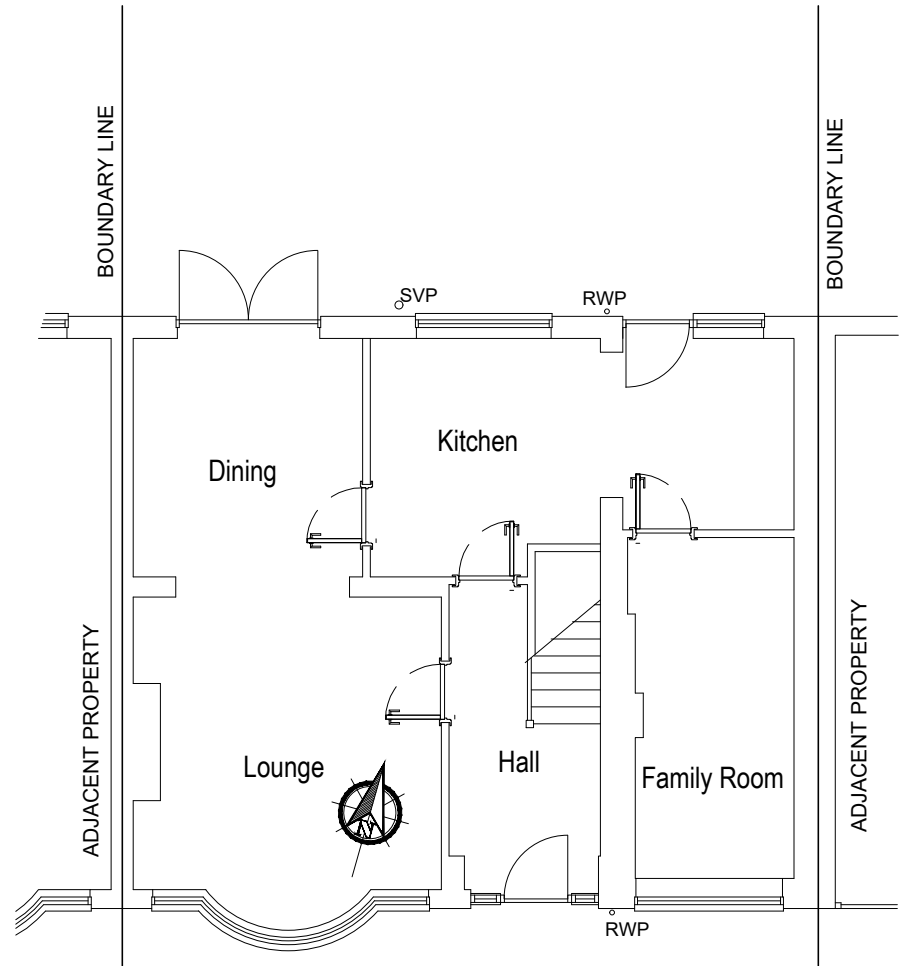

EXISTING GROUND FLOOR PLAN

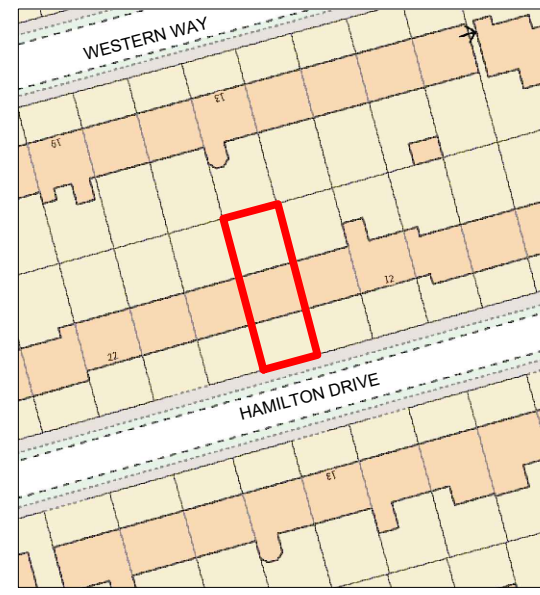

Location Map
(1:1250)

Rev.	Revision Note	Date
	Proposed alterations to No. 16 Hamilton Drive Whitley Bay, Tyne and Wear - NE26 1LG	Scale 1:100, 1:1250
		Date 02.03.24
	Title Existing Layouts and Location Map	Sheet No. 001