
 
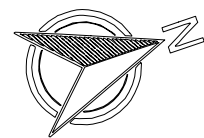


- 1 - Horncliffe Mansion
- 2 - Former Function Room
- 3 - Former Car Park
- 4 - South Entrance
- 5 - North Entrance
- 6 - Access road to Function Room
- 7 - Access road and parking spaces
- 8 - Turning Circle and Parking spaces
- 9 - Former Conservatory
- 10 - Former formal lawned Garden

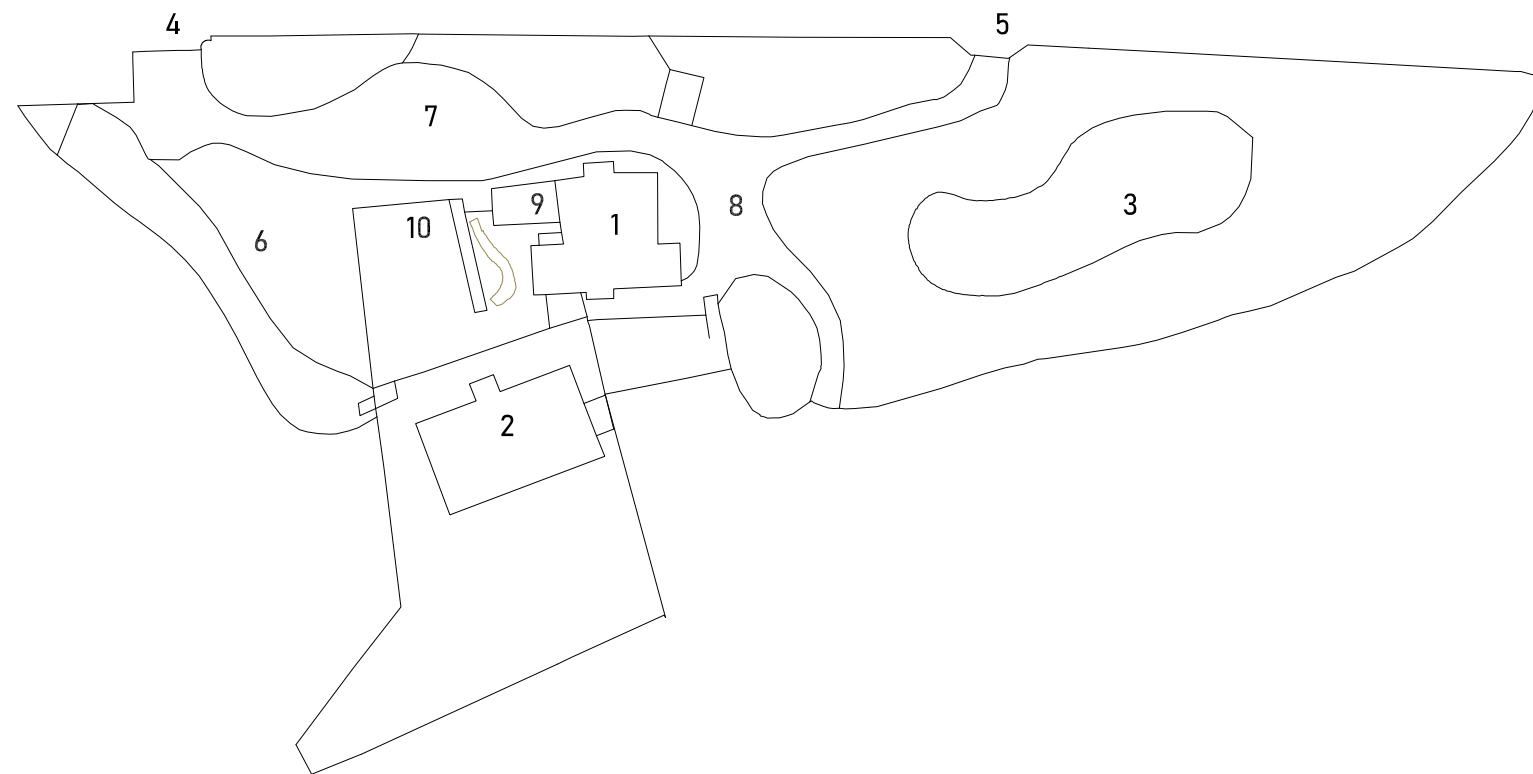

Drawing title:  
EXISTING SITE PLAN

Client:  
KESTREL INTERNATIONAL LTD  
HORNCLIFFE MANSION  
BURY ROAD  
EDENFIELD  
BB4 6JS

|                     |                      |
|---------------------|----------------------|
| Scale:<br>1:1250 A3 | Dwg. no.<br>SITE 001 |
|---------------------|----------------------|

Date created: 09/05/2022