


Ground Floor Plans as Proposed




First Floor Plans as Proposed

ELEVATIONS AND PLANS NOT SHOWN TO REMAIN AS PER EXISTING CONSENT.

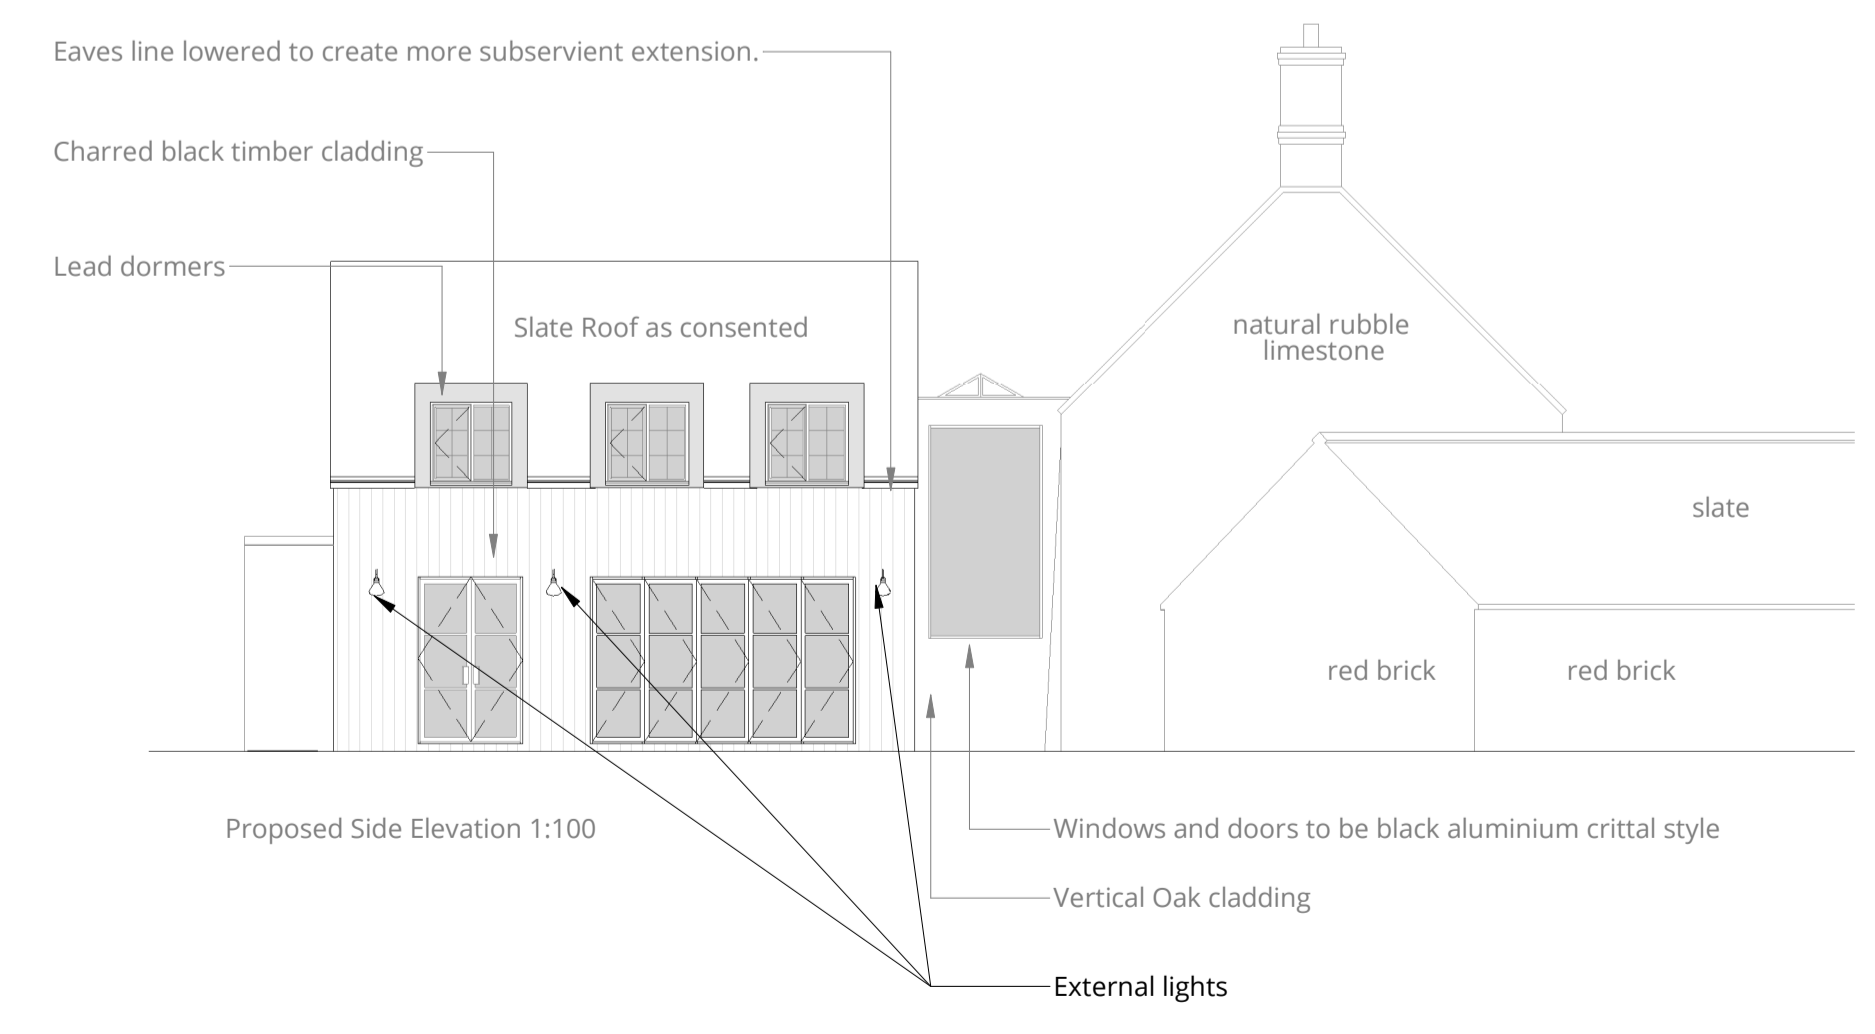

Proposed Side Elevation 1:100

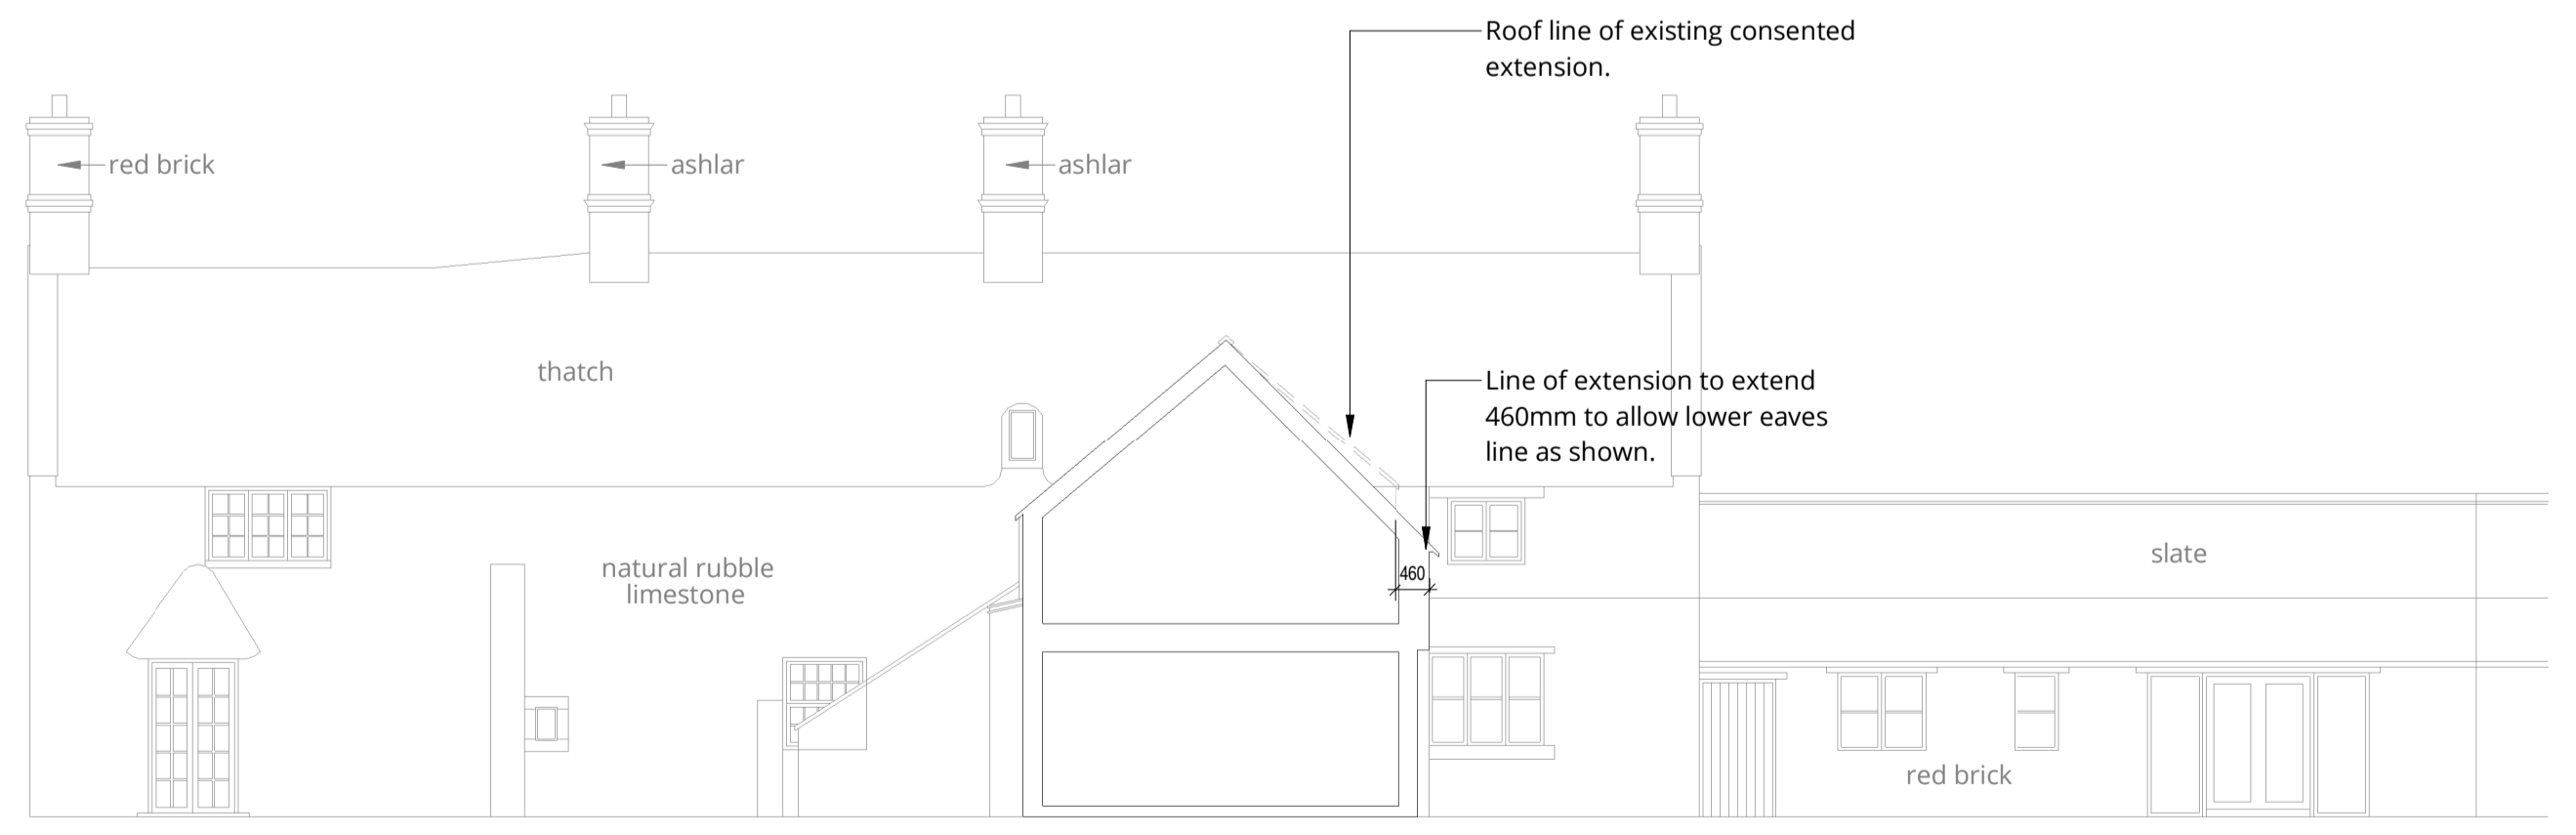

Proposed Rear Elevation 1:100

Revision	Description	Date
D00	Issued for Comment	01/03/2024

SK ARCHITECTURE


Client
Mr and Mrs Cook

Project
Proposed Extension - Manton

Drawing
Plans and Elevations as Proposed

Scale	Date
1 : 100 @ A1	01/03/2024

Project No.	Drawing No.	Revision
185	SKA MN 08 70 01	D00

 

PLANNING