


Rev	Date	Description
B	Mar 24	Garage repositioned

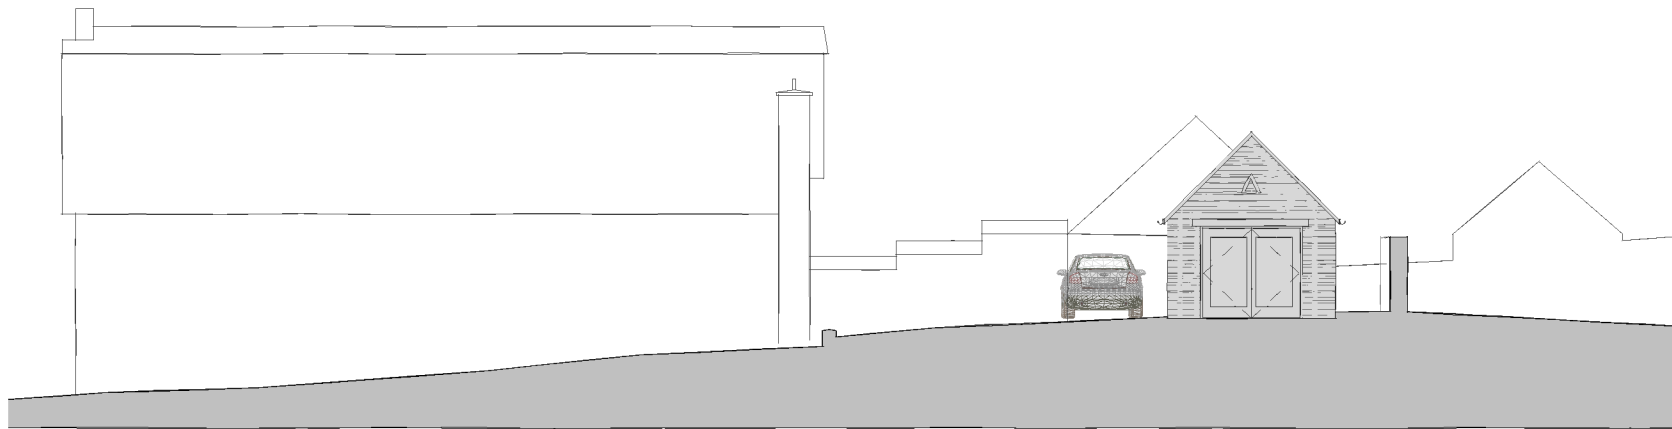

## EAST ELEVATION SHOWING RELATIONSHIP WITH NEIGHBOURS

1 : 100



**paulbancroft architects**

The Old Bakehouse | 5 Market Place | Oundle | Peterborough | PE8 4BA  
[www.paulbancroftarchitects.com](http://www.paulbancroftarchitects.com)

Job Title

1 TIPPINGS LANE BARROWDEN

Drawing Title

FRONT ELEVATION

Scale @ A3	Date	Drwg. No.	Revision
1 : 100	MAR 2024	1483 -03	B

This drawing shall NOT be scaled other than for planning purposes.  
 All dimensions to be verified on site.  
 All working dimensions to be taken from site.  
 All copyright reserved.

**RIBA**

Chartered Practice