


BEFORE COMMENCEMENT OF ANY WORKS THE CONTRACTOR MUST CHECK AND VERIFY ALL BUILDING, SITE DIMENSIONS AND LEVELS, ALL RELEVANT SEWER OUTFALLS, INVERT LEVELS, AND CONNECTION POINTS

© THIS DRAWING AND THE BUILDING WORKS ILLUSTRATED ARE COPYRIGHT AND MAY NOT BE REPRODUCED WITHOUT WRITTEN PERMISSION

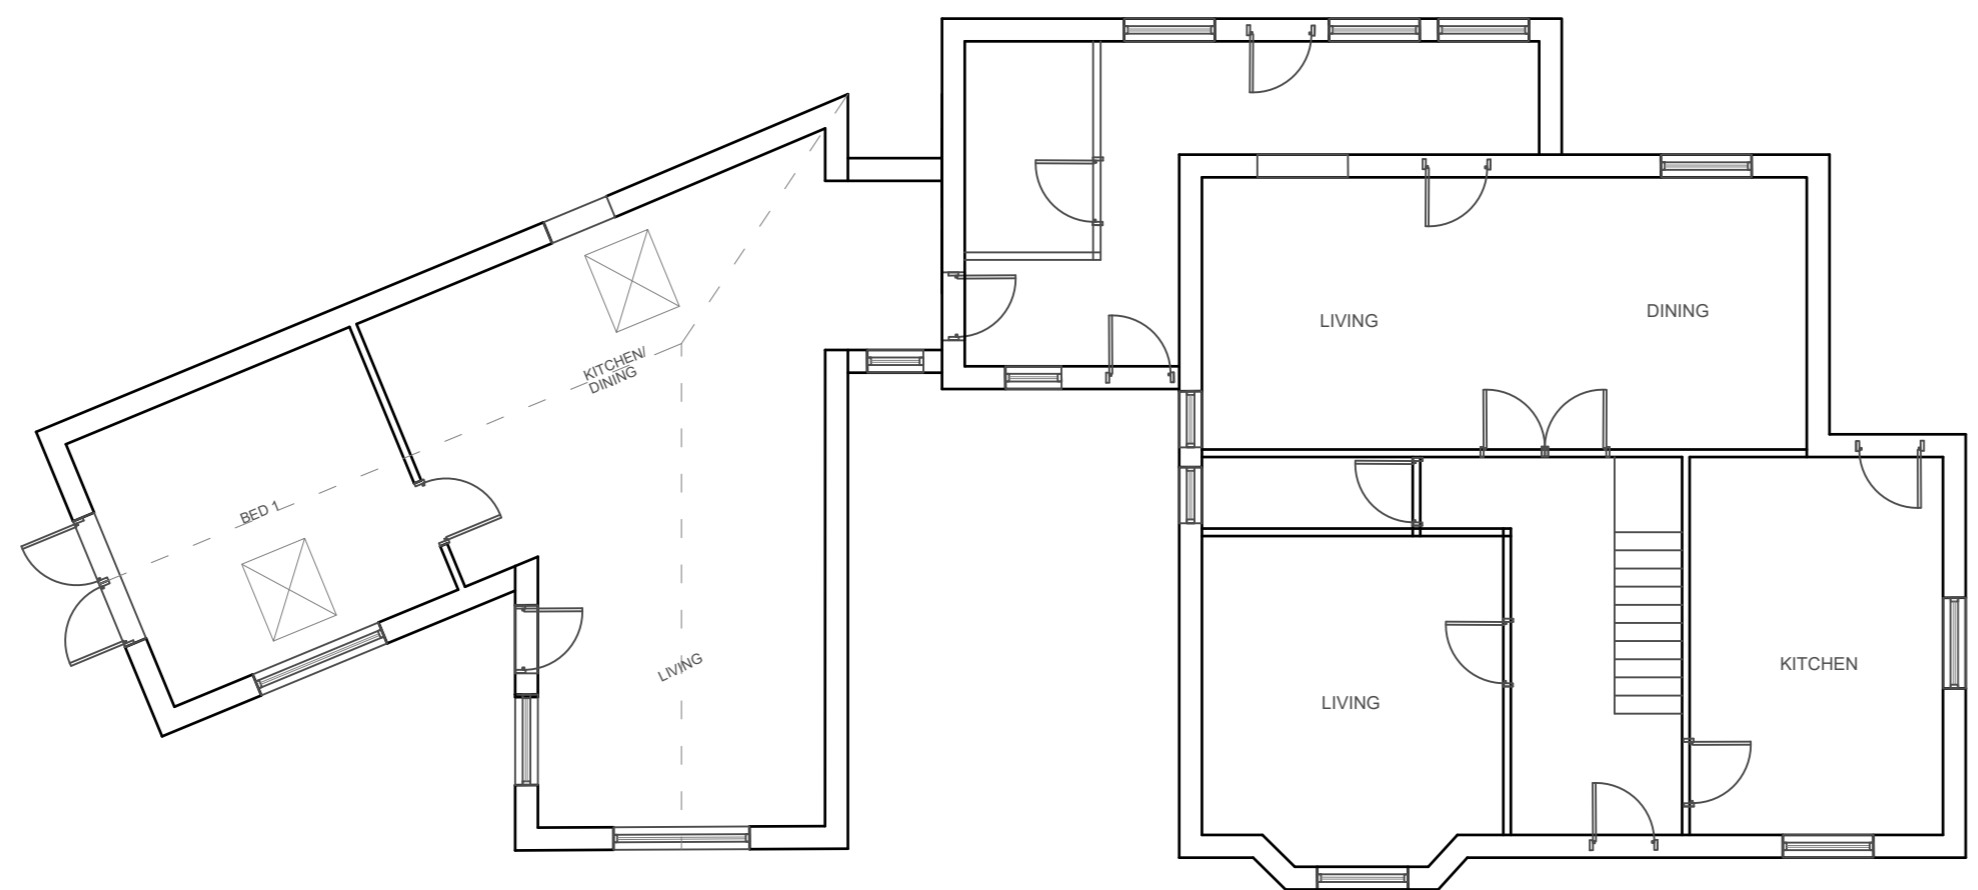

EXISTING GROUND FLOOR PLAN



PROPOSED REAR ELEVATION



PROPOSED SIDE ELEVATION



PROPOSED FRONT ELEVATION



**ELEVATION ONE**  
BUILDING DESIGN LTD

25 WLEY ROAD  
BURSLEY, GLOS, GL11 4NJ  
TEL: 01452 543029  
Mob 07525 019774  
email: s1@elevationone.co.uk  
web: www.elevationone.co.uk

Project:-  
Annex Building to  
The Falklands,  
Minsterworth, Glos  
Drawing Title:-  
Existing Annex Floor Plans  
Scale:-  
1:100 @ A3  
Client:-  
Mr & Mrs Bartlett

Project No:- AB-010	Drawing No:- 02
Date:- Feb 24	Revision:-