



10
9
8
7
6
5
4
3
2
1
0
METRES

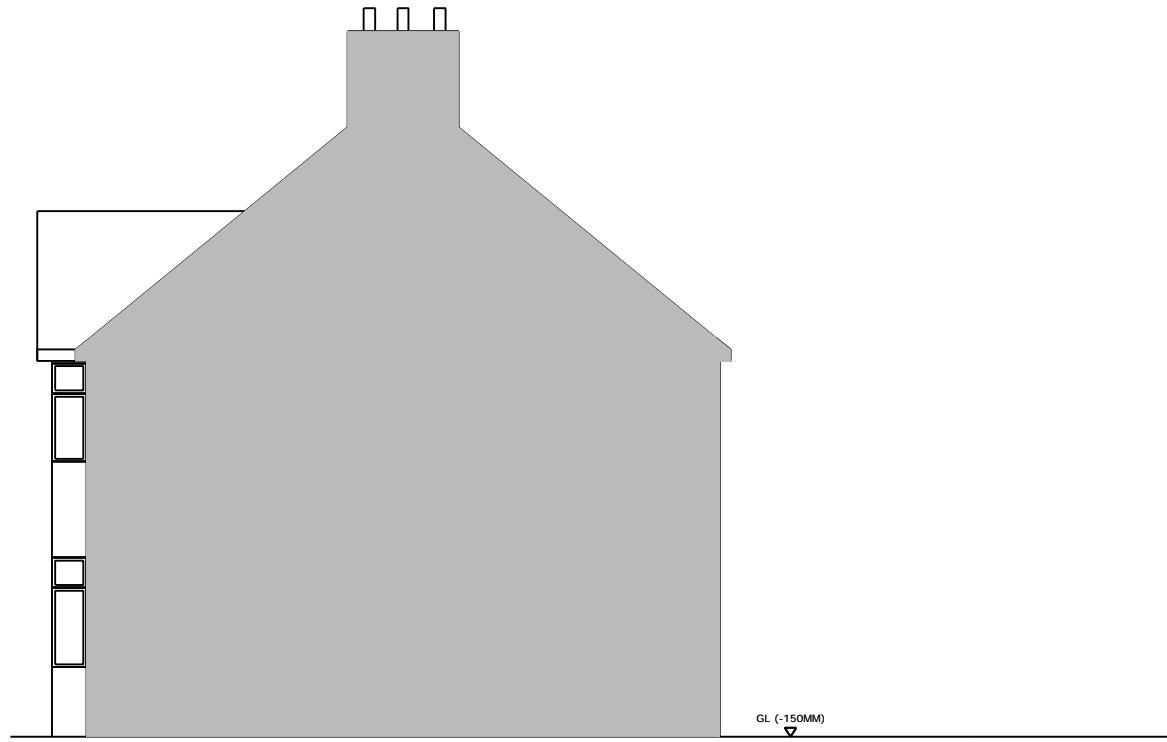

**SIDE ELEVATION
VIEWED FROM 51**

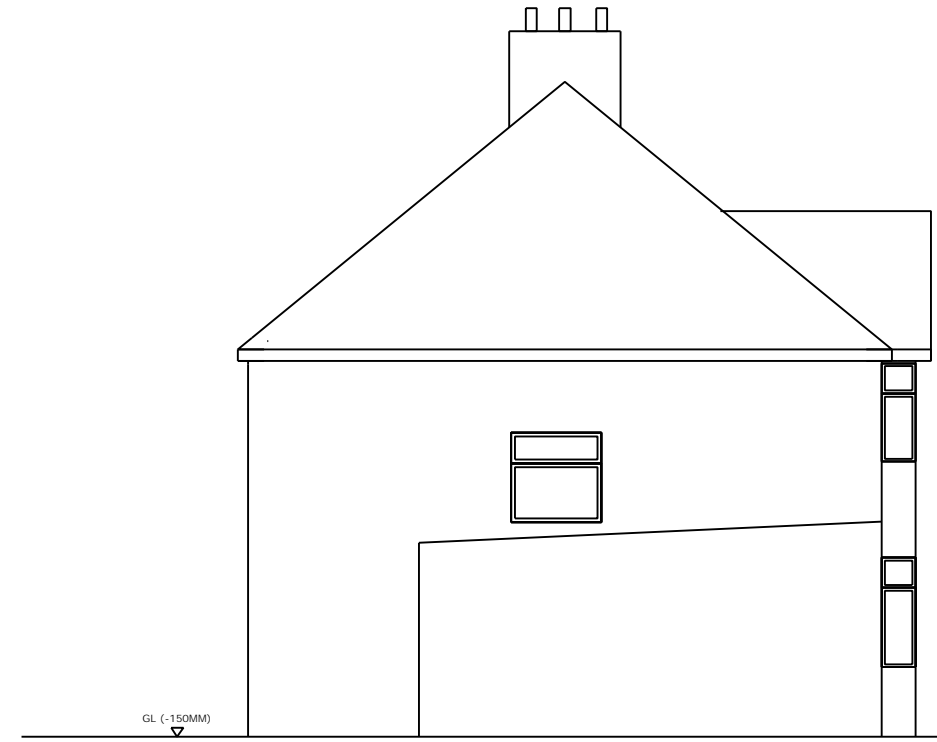

SIDE ELEVATION



FRONT ELEVATION



REAR ELEVATION

EXISTING ELEVATIONS

<p>49 WESTFIELD AVE, WD24 7EA</p>	<p>DATE 26th Feb 2024</p>	<p>DRAWING No. 3</p>	<p>SCALE: 1:100</p>	<p>DRAWING REF: 189 / 23 / 1</p>
------------------------------------------	--------------------------------------	---------------------------------	--------------------------------	---------------------------------------------