



EXISTING GROUND FLOOR PLAN

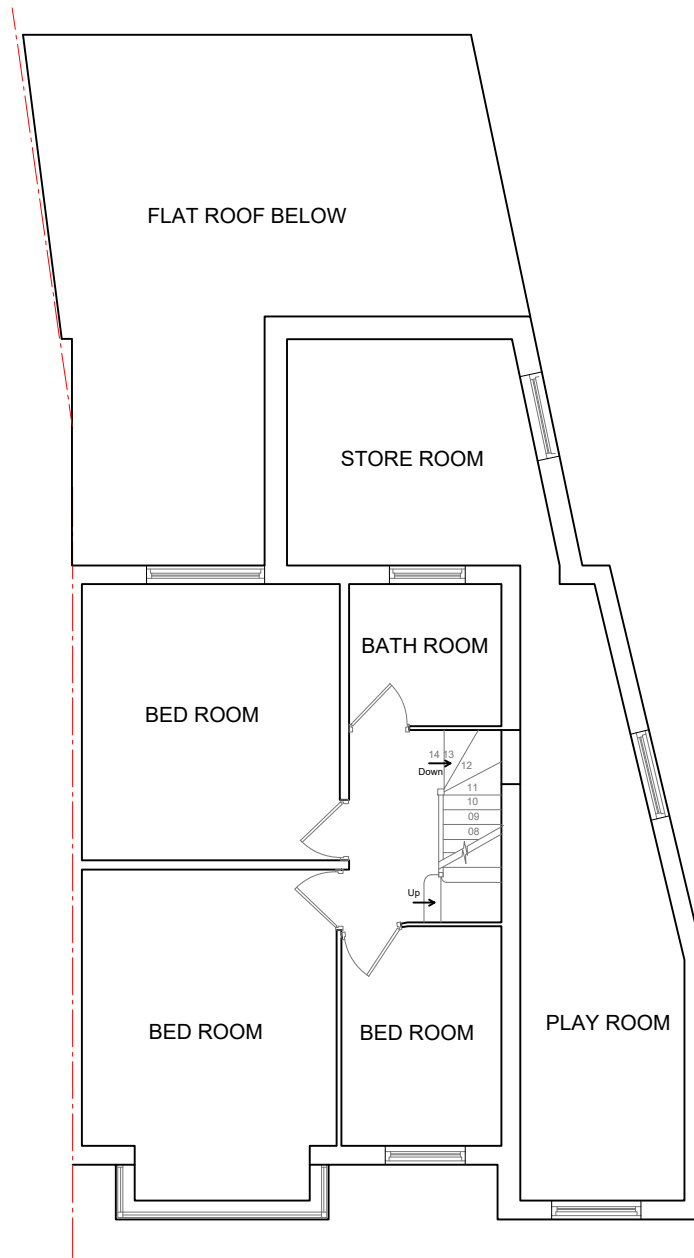


EXISTING FIRST FLOOR PLAN

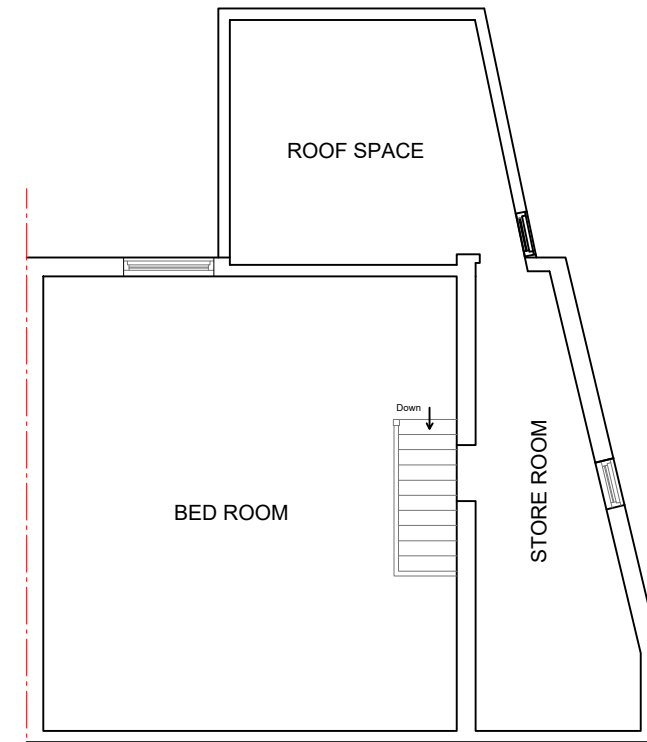

EXISTING LOFT FLOOR PLAN

PLANNING DRAWING

Client	Mr. S THIVAGARAN
Project	22, GARRICK ROAD, GREENFORD, UB6 9HT
Job Title	CONVERSION OF DWELLING INTO TWO SELF CONTAINED FLATS (3 X BEDROOMS)
Drawing Title	EXISTING FLOOR PLANS
Date	12/02/2024
Drawing No.	PL/22GR/PL01
Revision:	
Date:	
Drawn : LR	Checked By : MS
Approved By :	RS

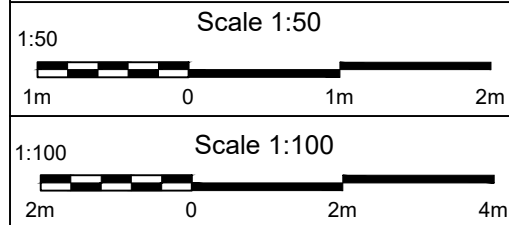

1 EXISTING FLOOR PLANS
Scale 1:100 @ A3