

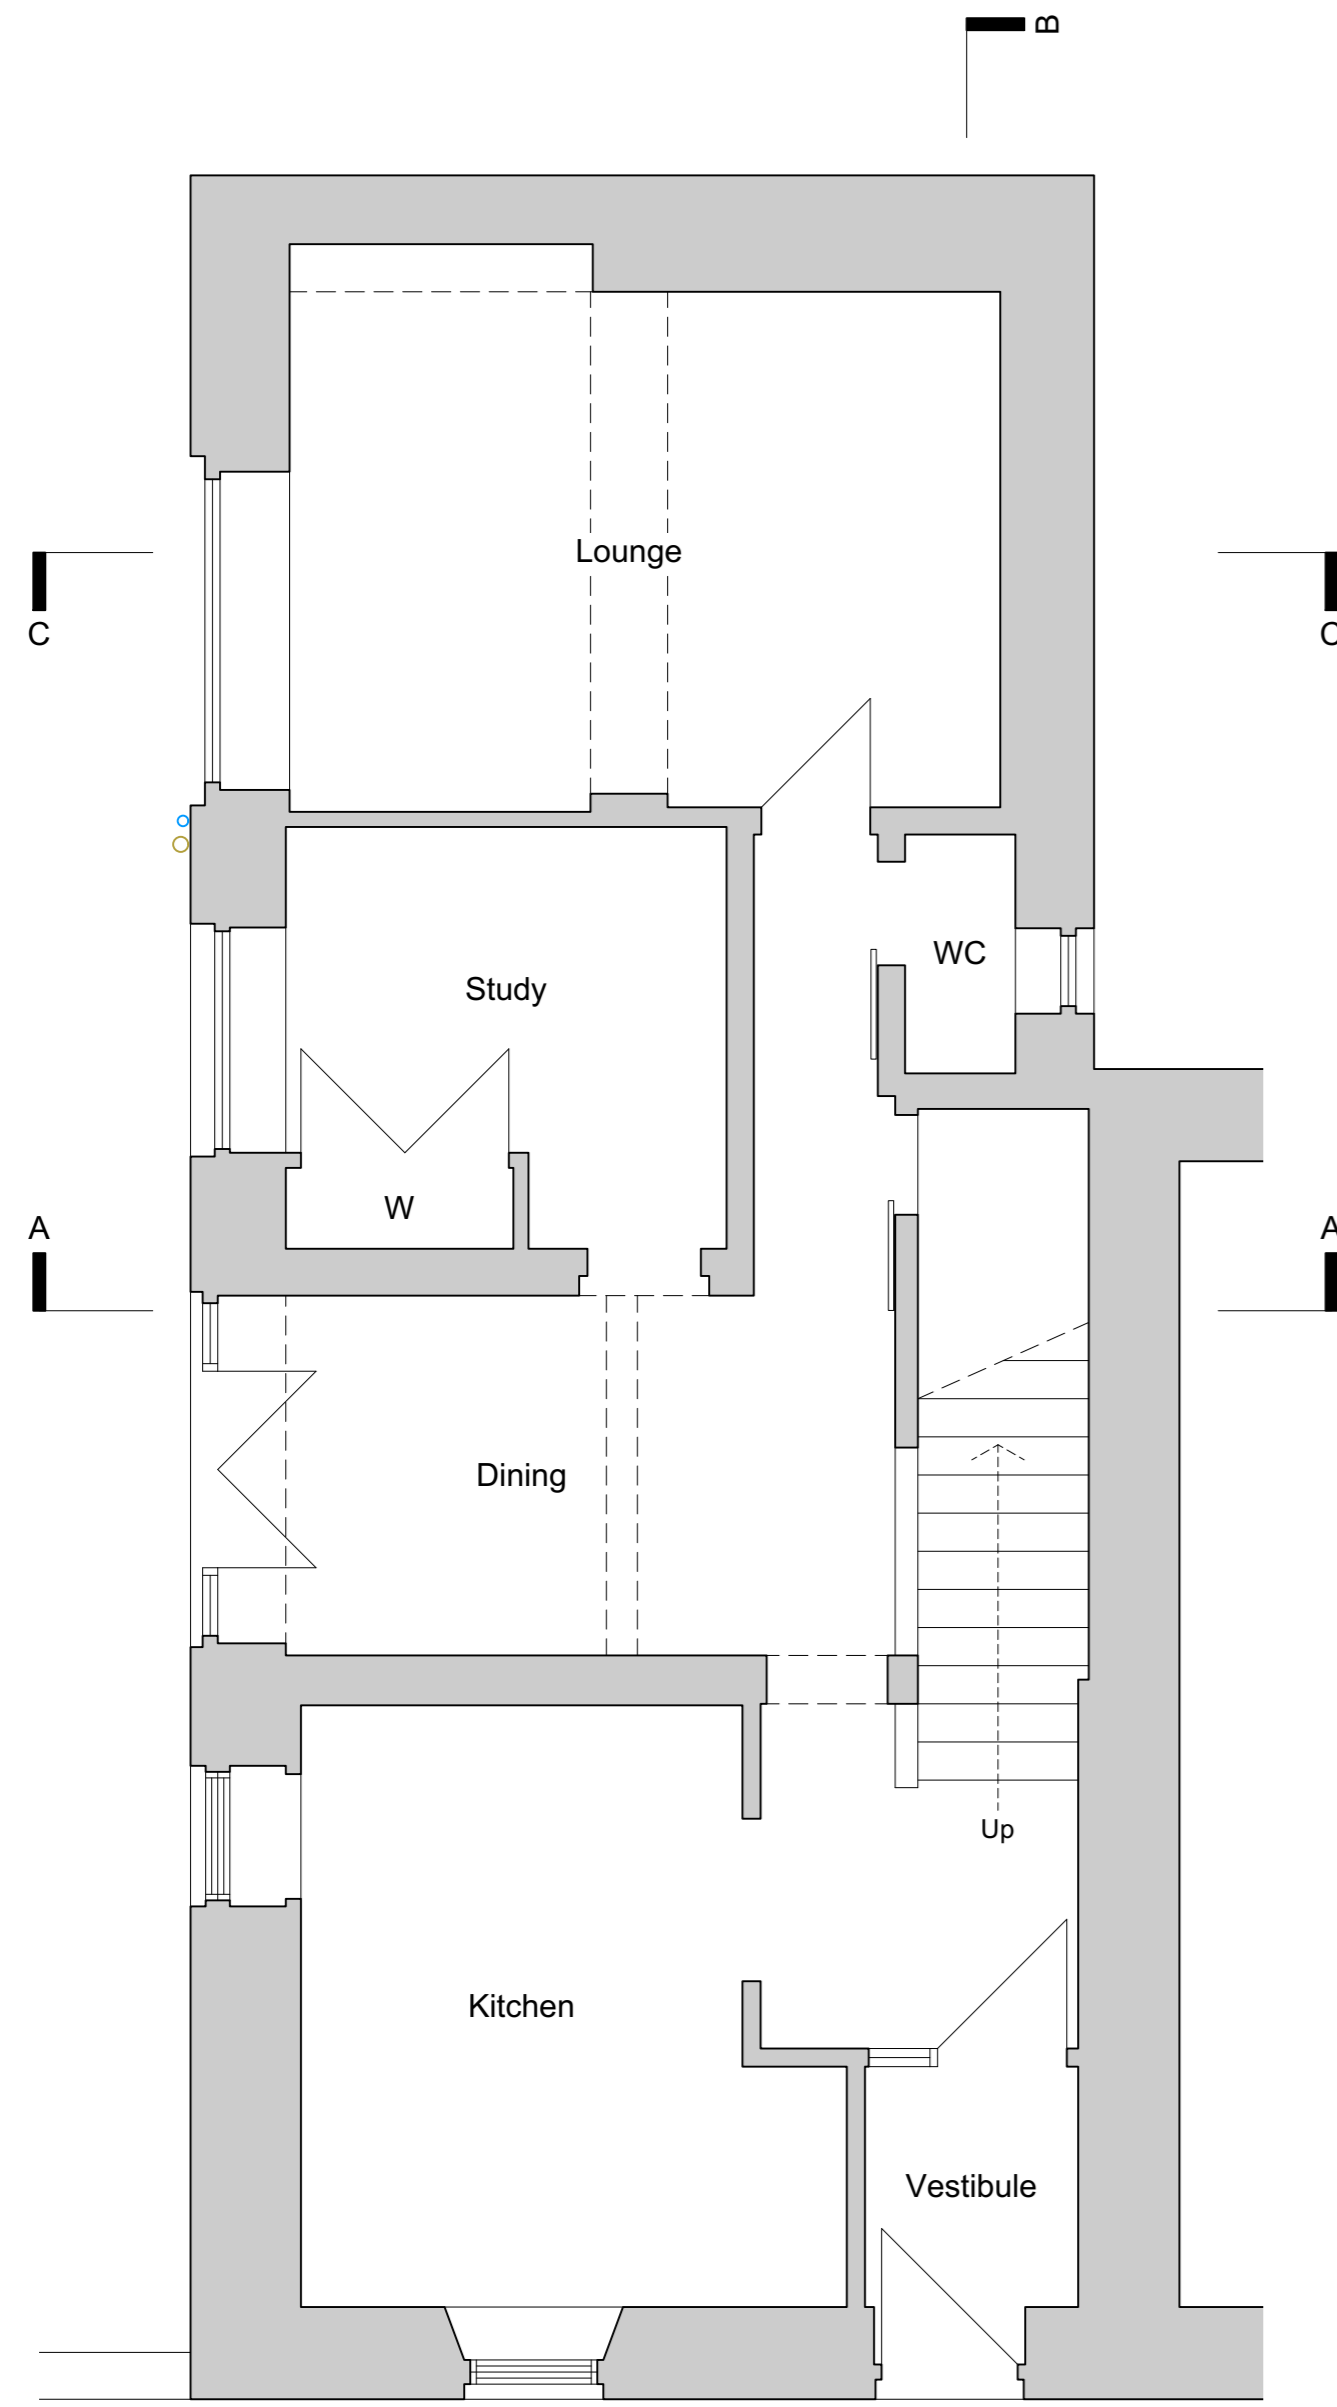




Notes:
 Basement not surveyed. No external access to South and West Elevations, these are therefore indicative, based on internal survey information.

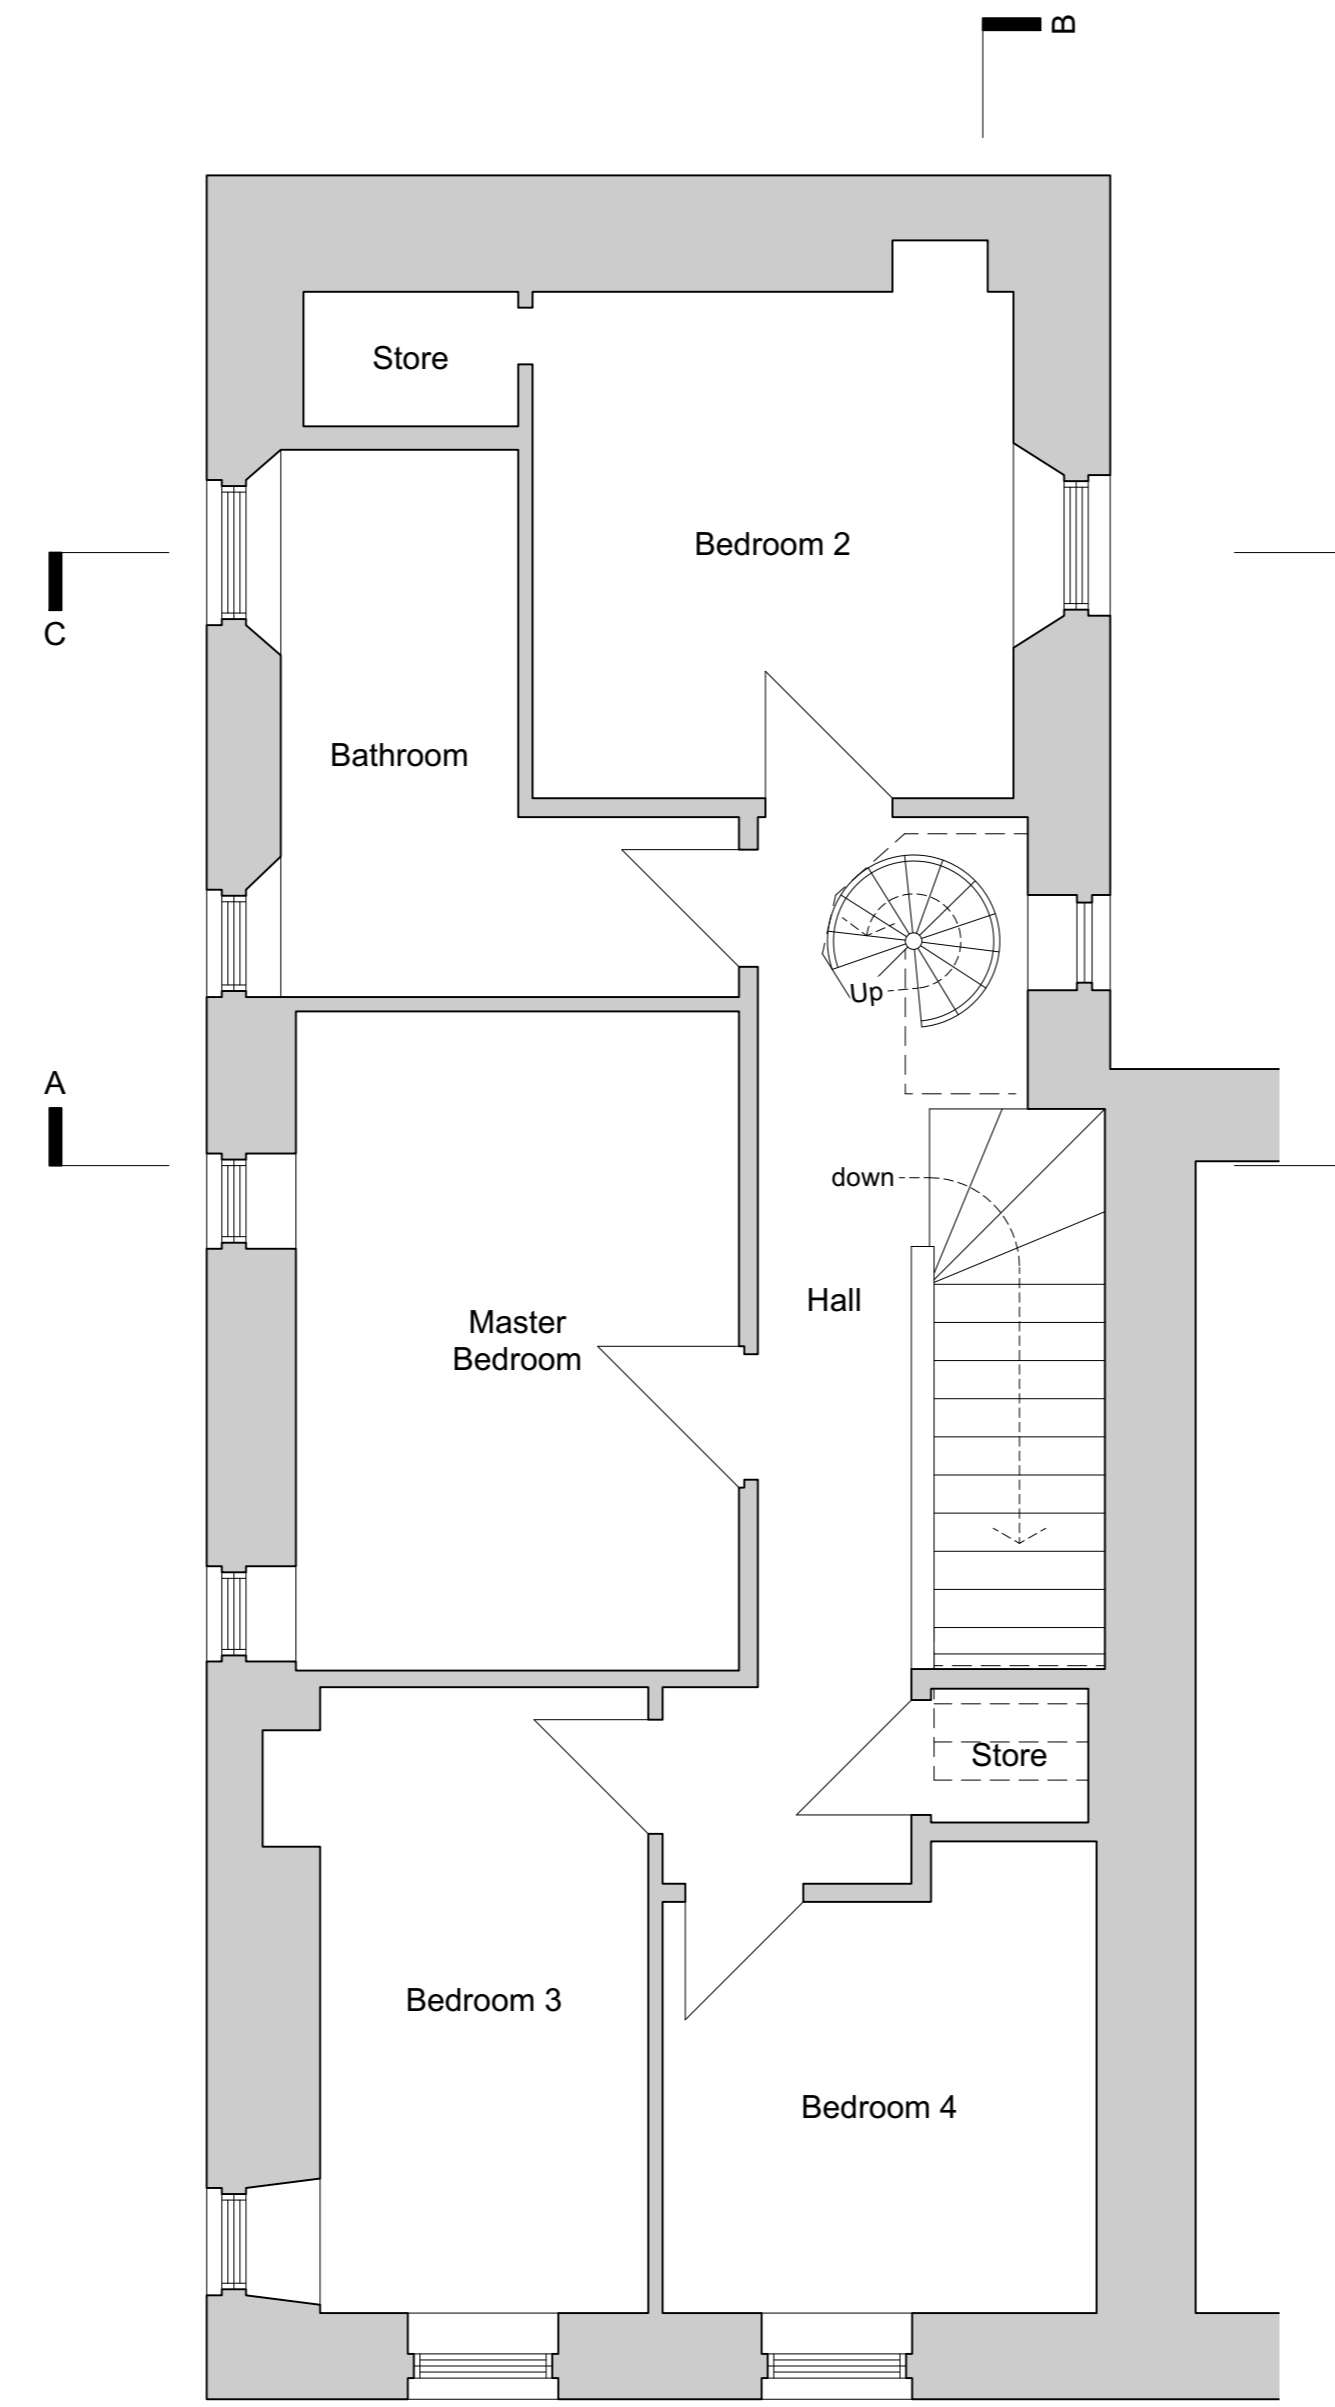


EXISTING GROUND FLOOR PLAN 1:50

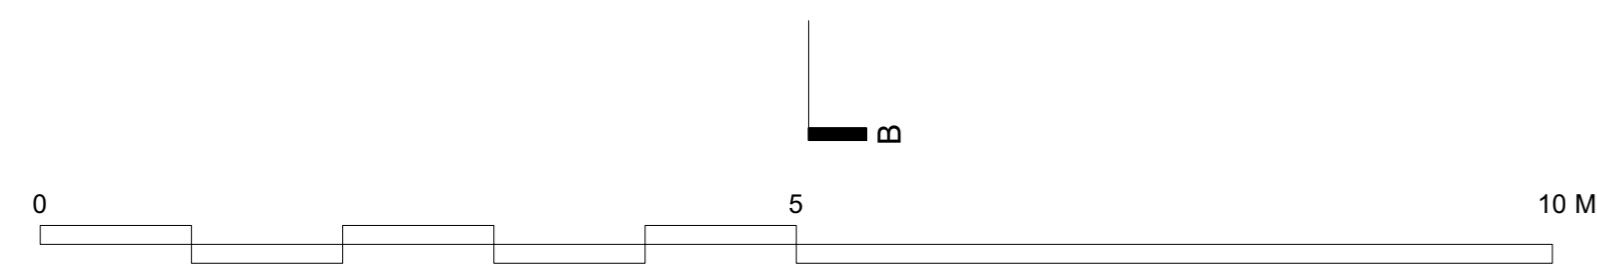

EXISTING FIRST FLOOR PLAN 1:50

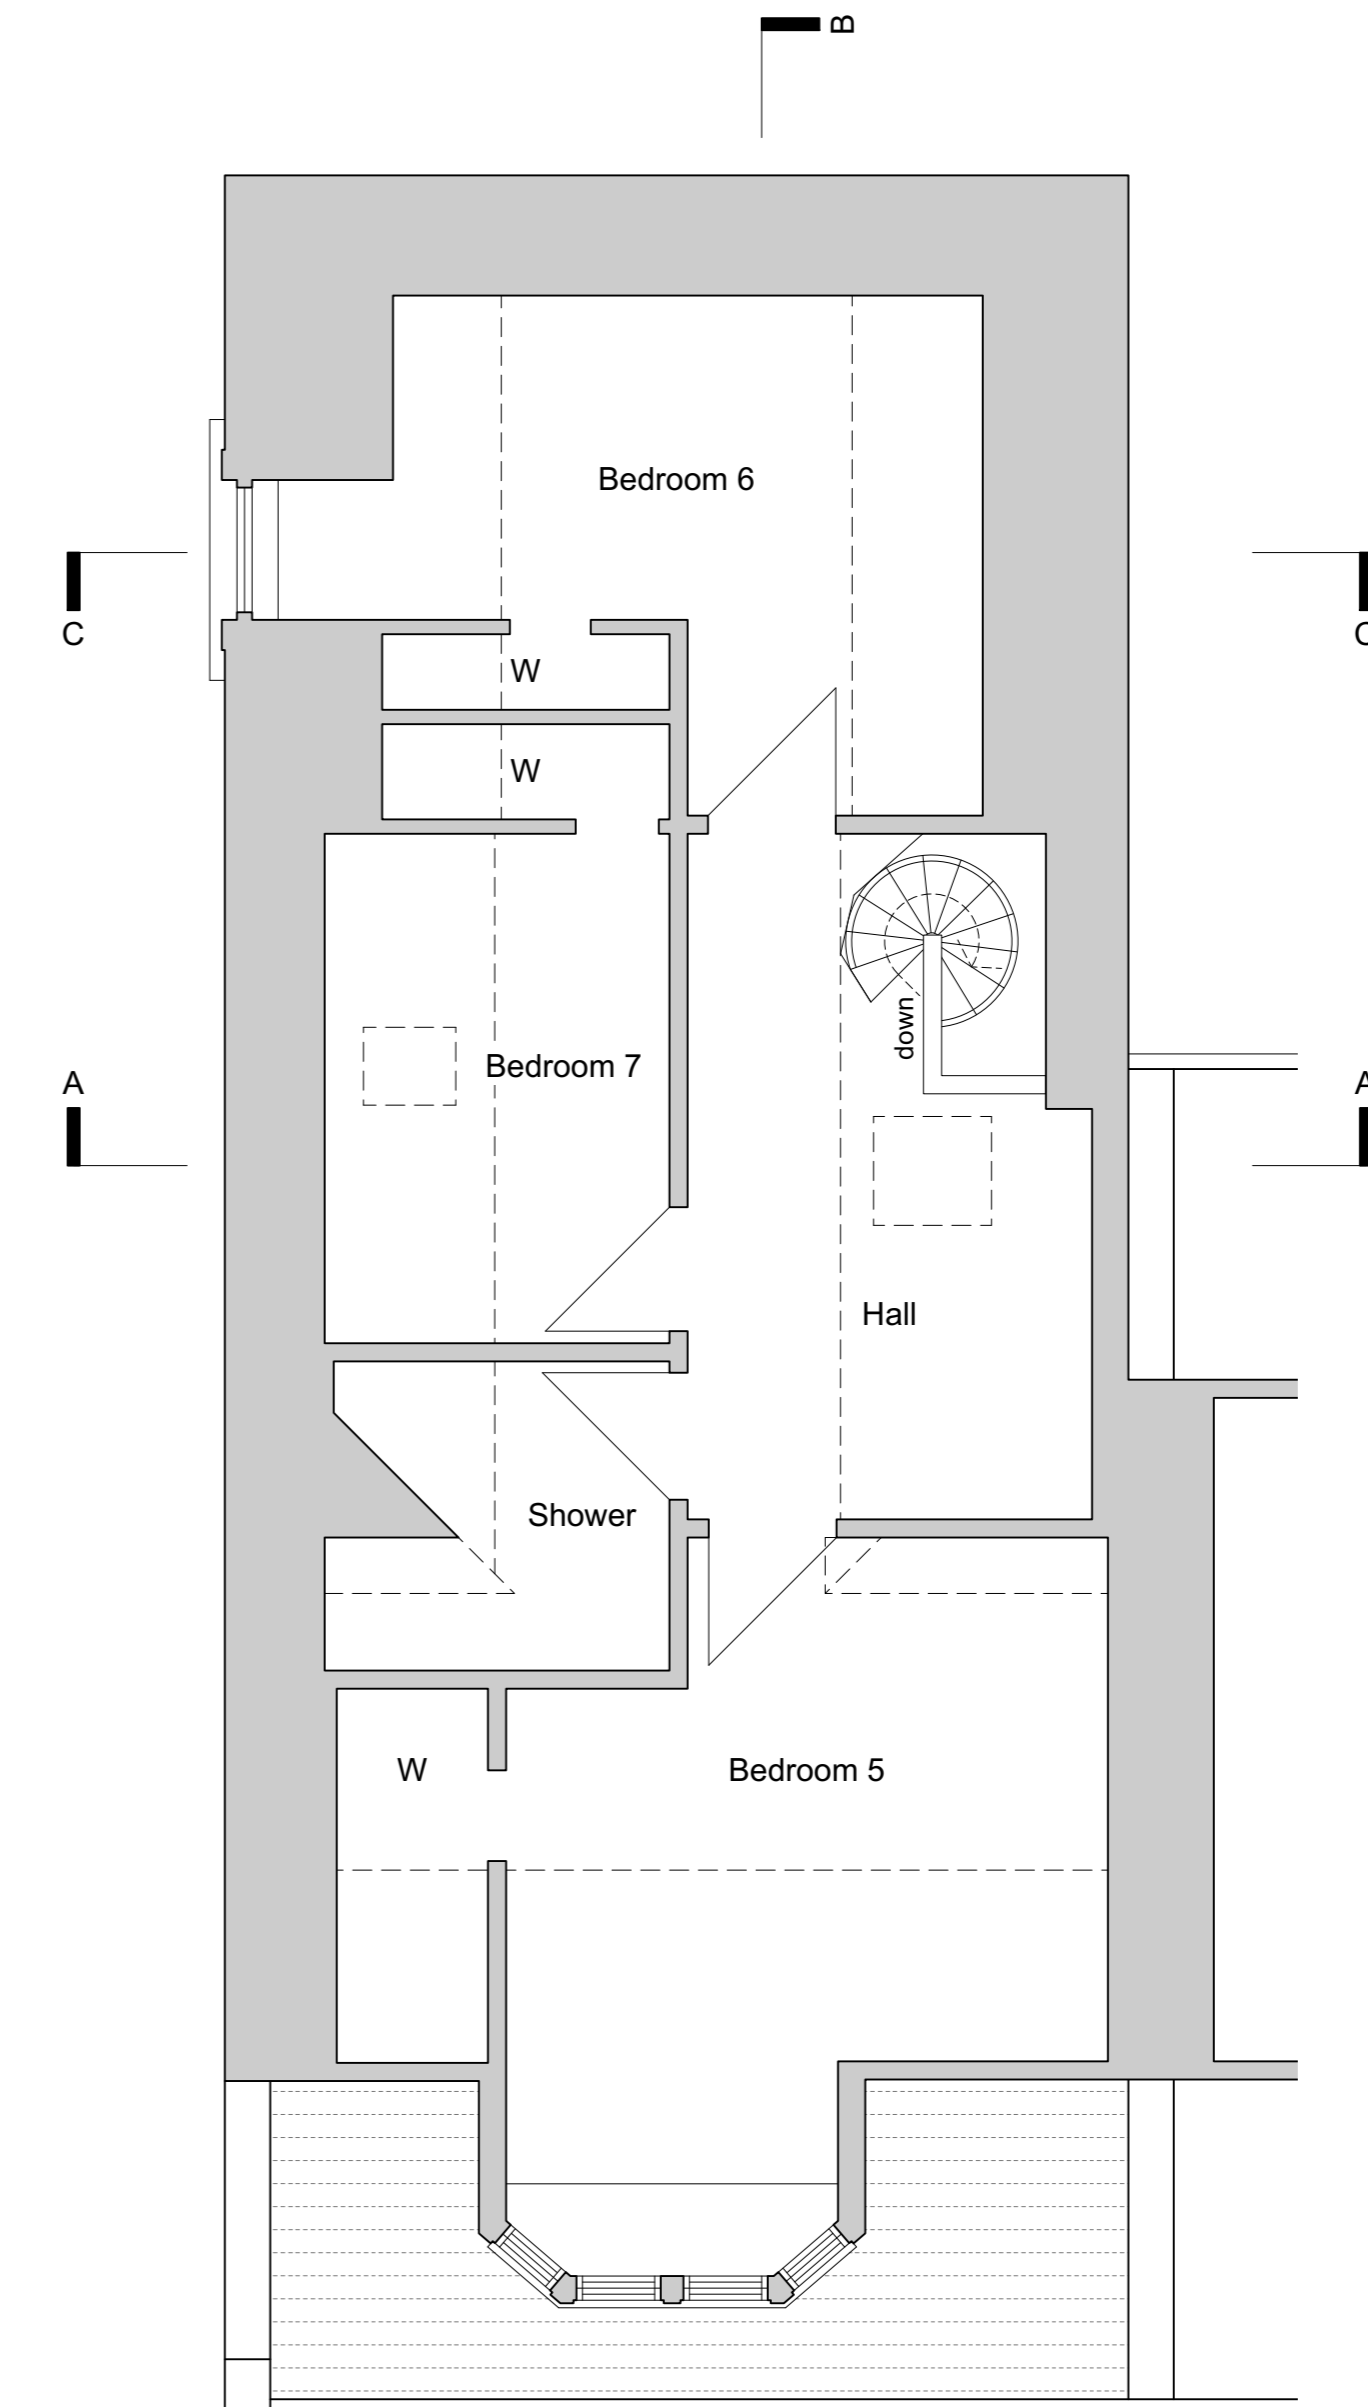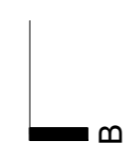

EXISTING SECOND FLOOR PLAN 1:50

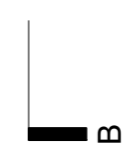

Date	No.	Revision Notes

PLANNING
 Drawing for above purpose only and should not be used for any other purpose.

Project Title
 Windows and Int Alterations

Project Address
 22 John Street, Montrose

Sheet Title
 Existing Floor Plans

Drawn	Reviewed	Initial Creation Date
DS	KS	04/03/2024

Scale	Sheet Size	Sheet No.	Rev No.
1:50	A1	548-P-03	-