

Notes:


Basement not surveyed. No external access to South and West Elevations, these are therefore indicative, based on internal survey information.



EXISTING SECTION A-A 1:50



EXISTING SECTION C-C 1:50

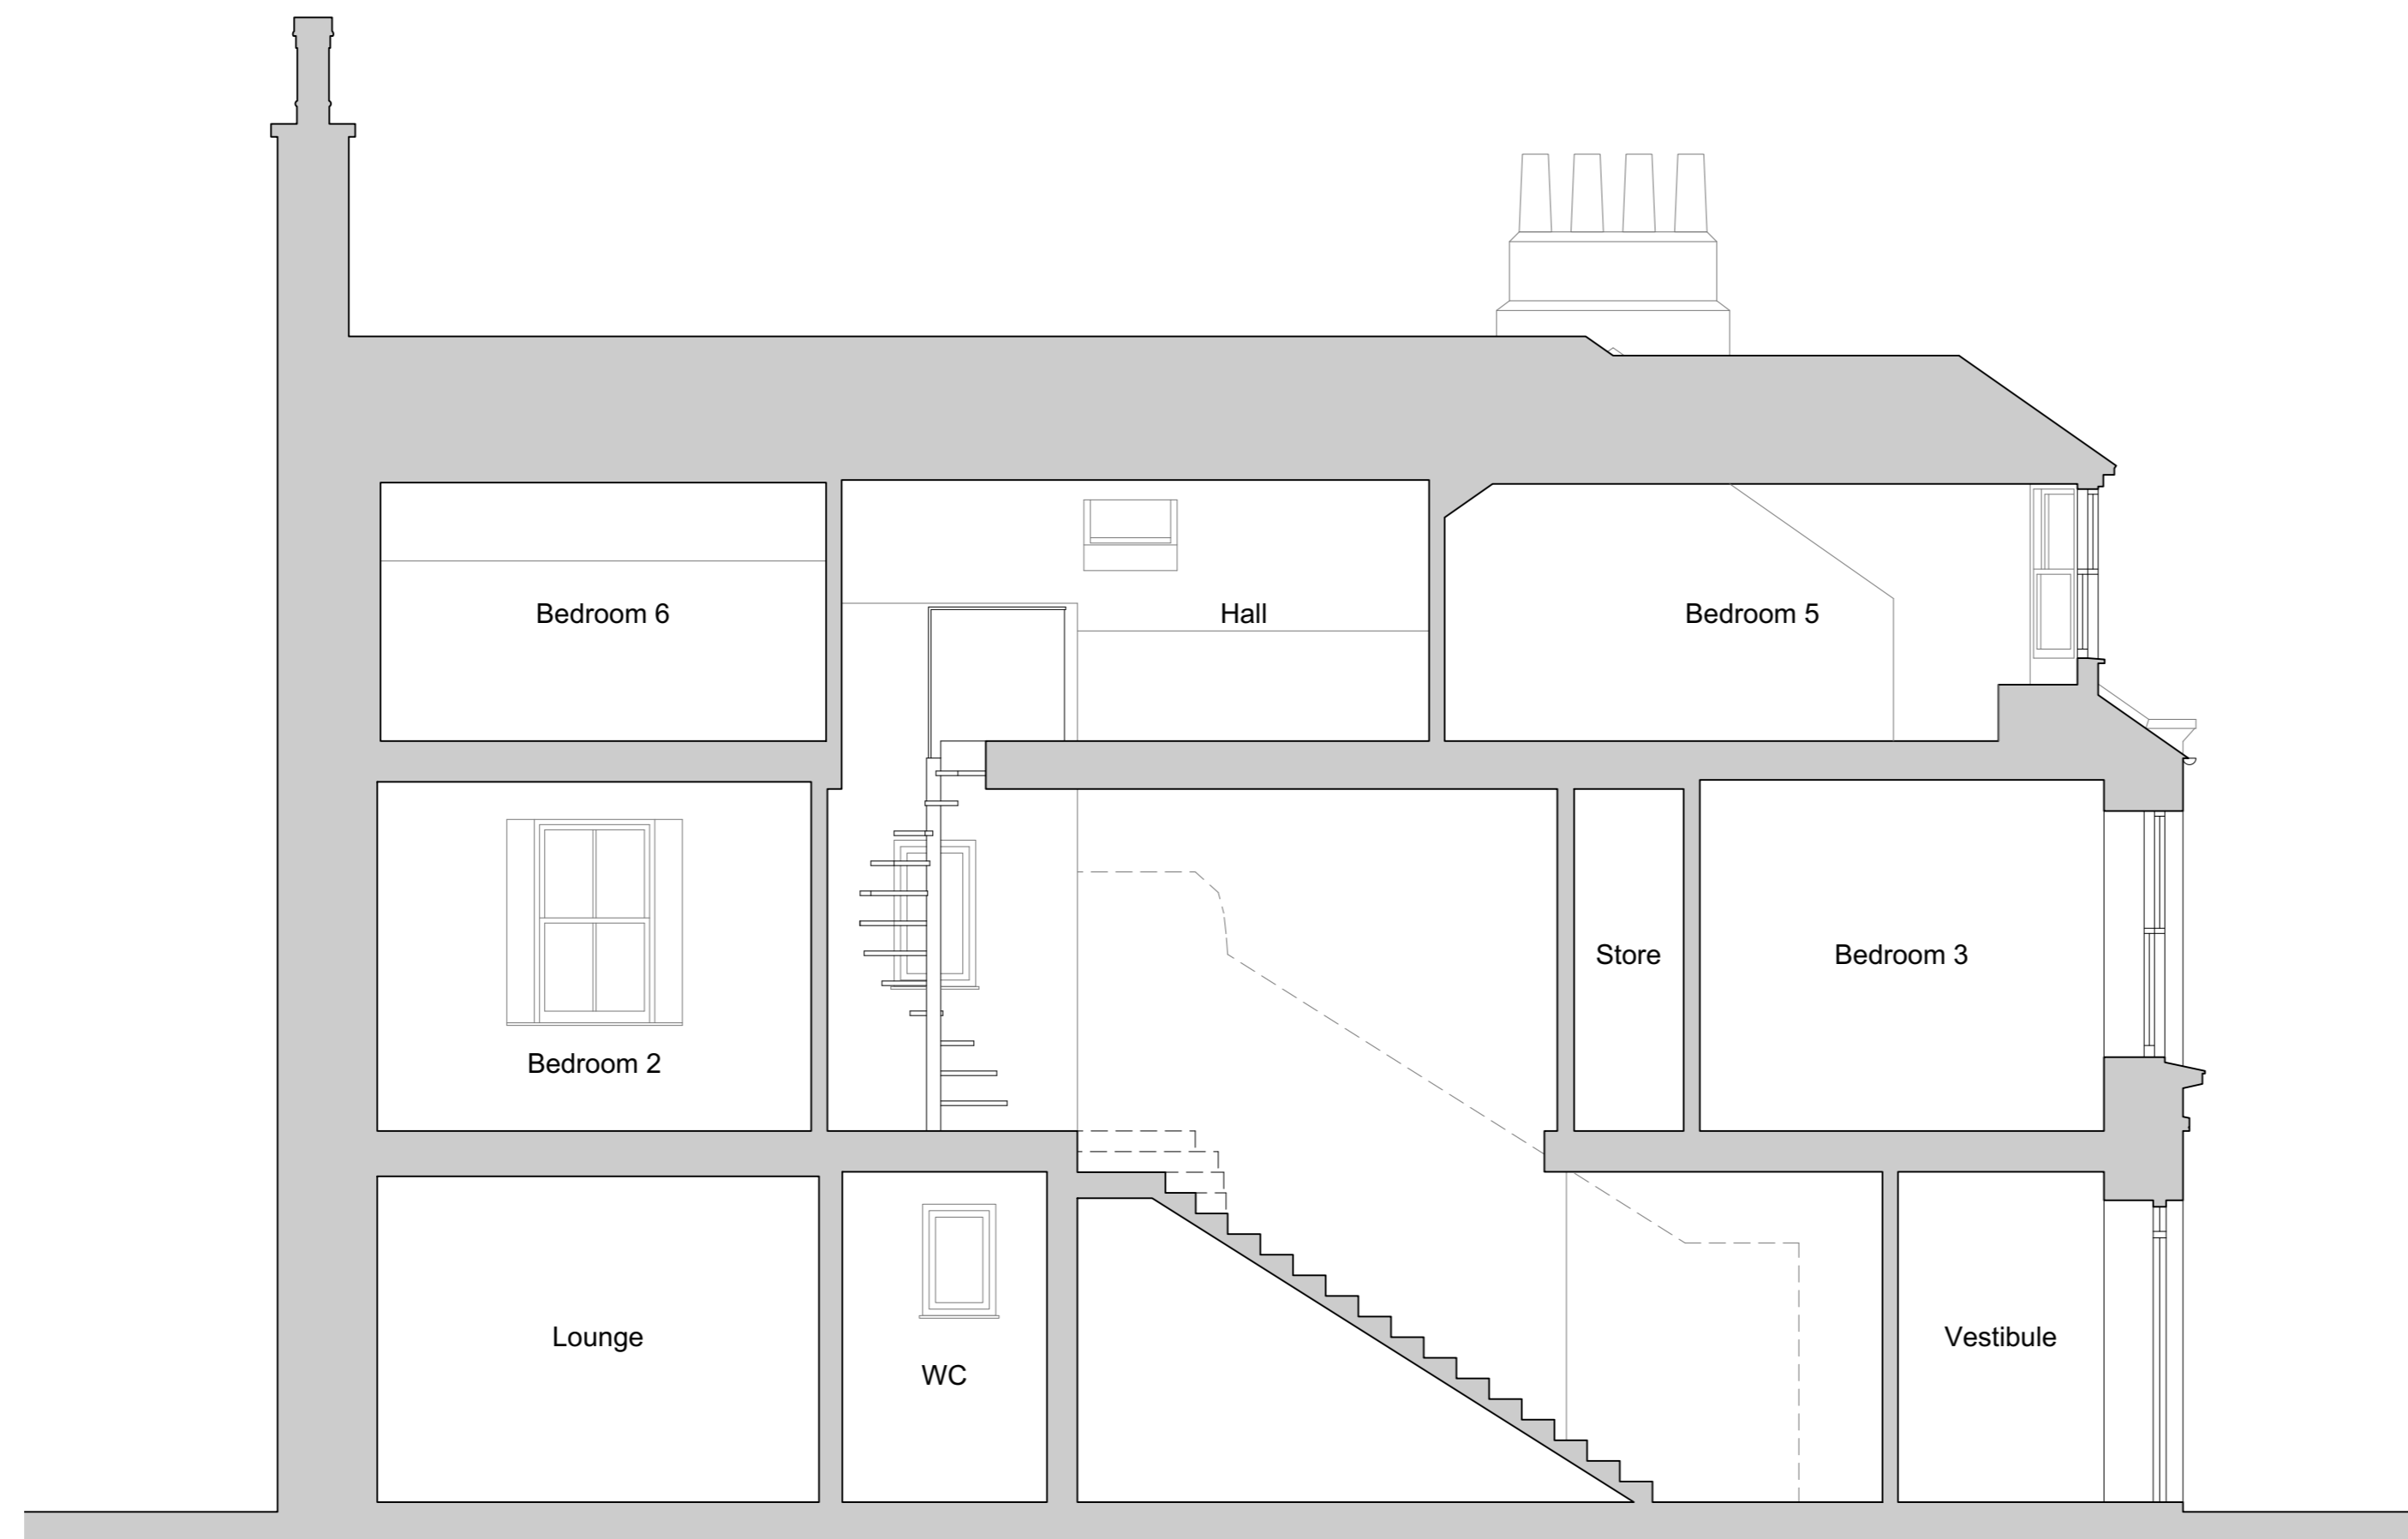

EXISTING SECTION B-B 1:50



Date	No.	Revision Notes

PLANNING

Drawing for above purpose only and should not be used for any other purpose.

Project Title
Windows and Int Alterations

Project Address
22 John Street, Montrose

Sheet Title
Existing Sections

Drawn	Reviewed	Initial Creation Date
DS	KS	04/03/2024

Scale	Sheet Size	Sheet No.	Rev No.
1:50	A1	548-P-04	-