
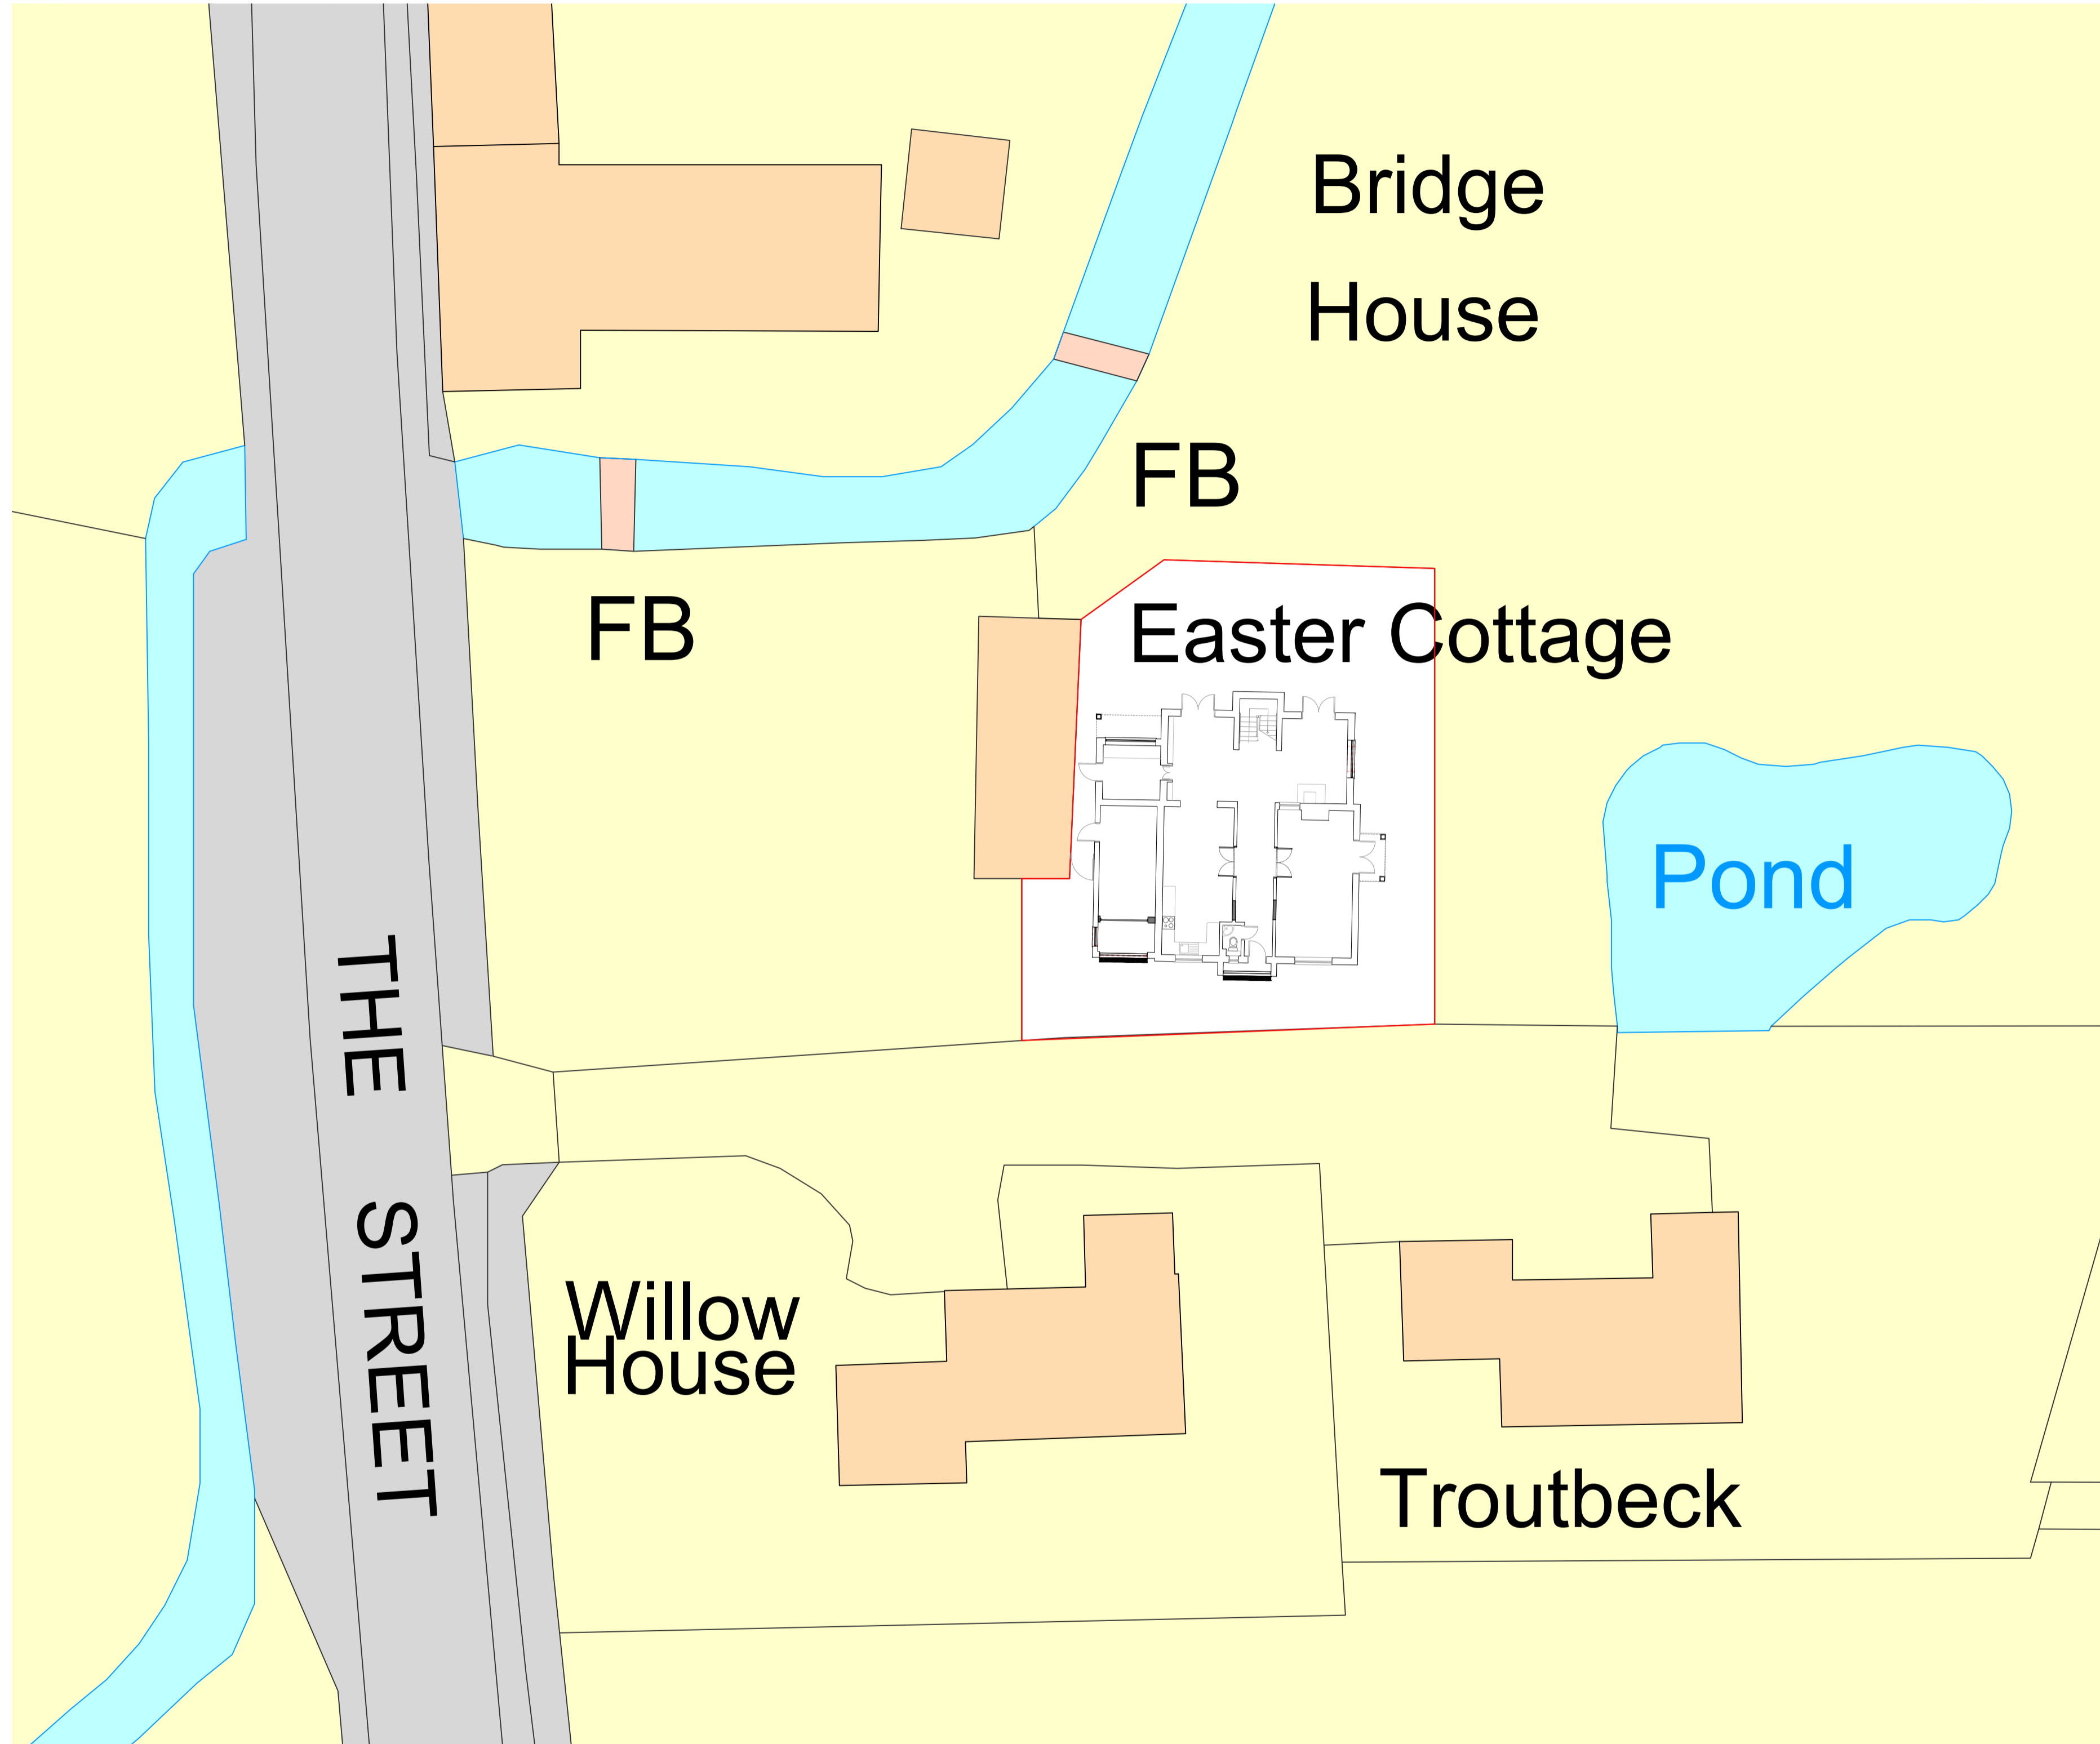



The copyright of the design remains with Agora Architects Ltd & may not be reproduced without written consent.  
 This drawing & design is for use solely in connection with this project ONLY & should only be used for its stated purpose.  
 All dimensions are to be checked on-site & the Agora Architects Ltd to be notified of any discrepancies.  
 Do not scale from this drawing for construction purposes.

**A1**


Notes:

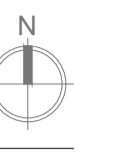

Site Plan  
 Scale: 1:200

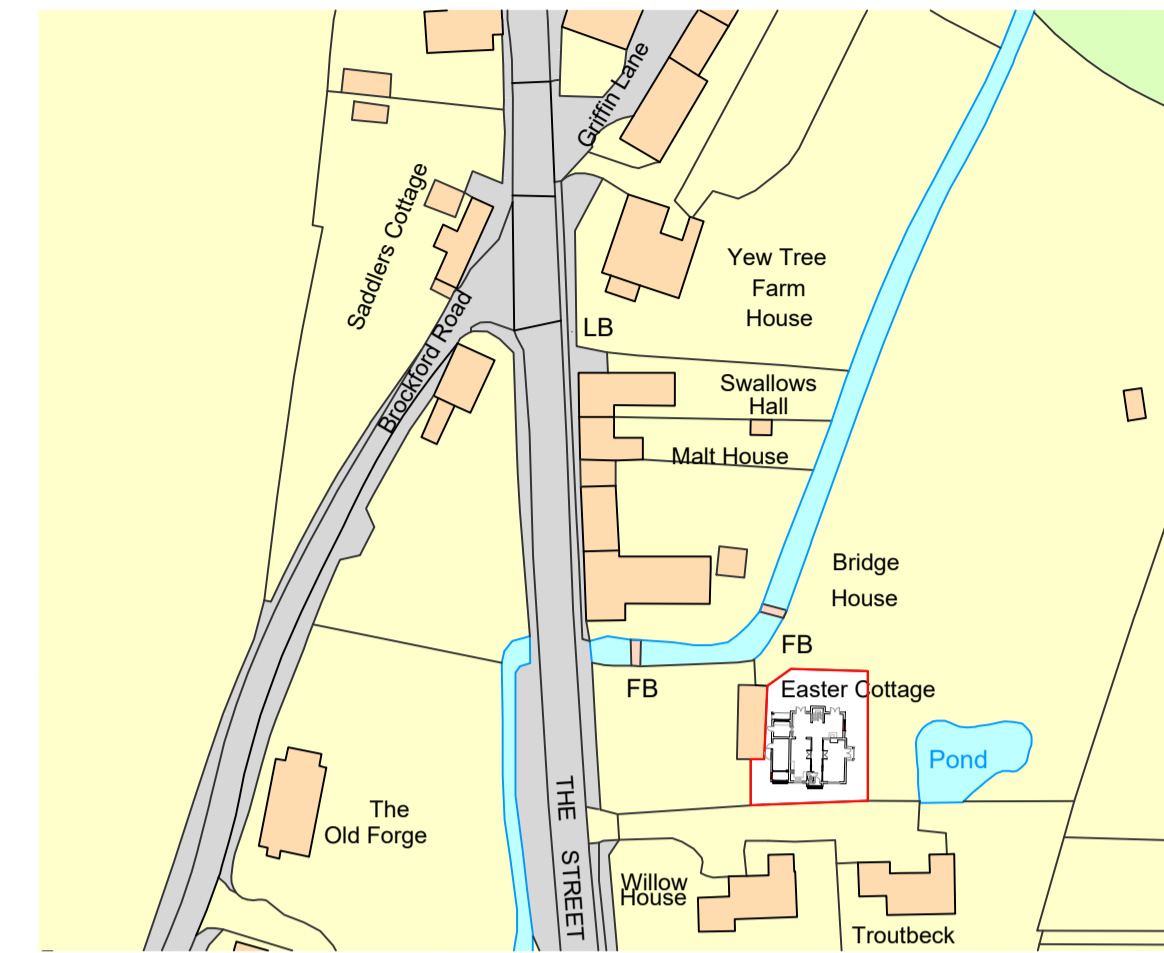


Location Plan  
 Scale: 1:1250

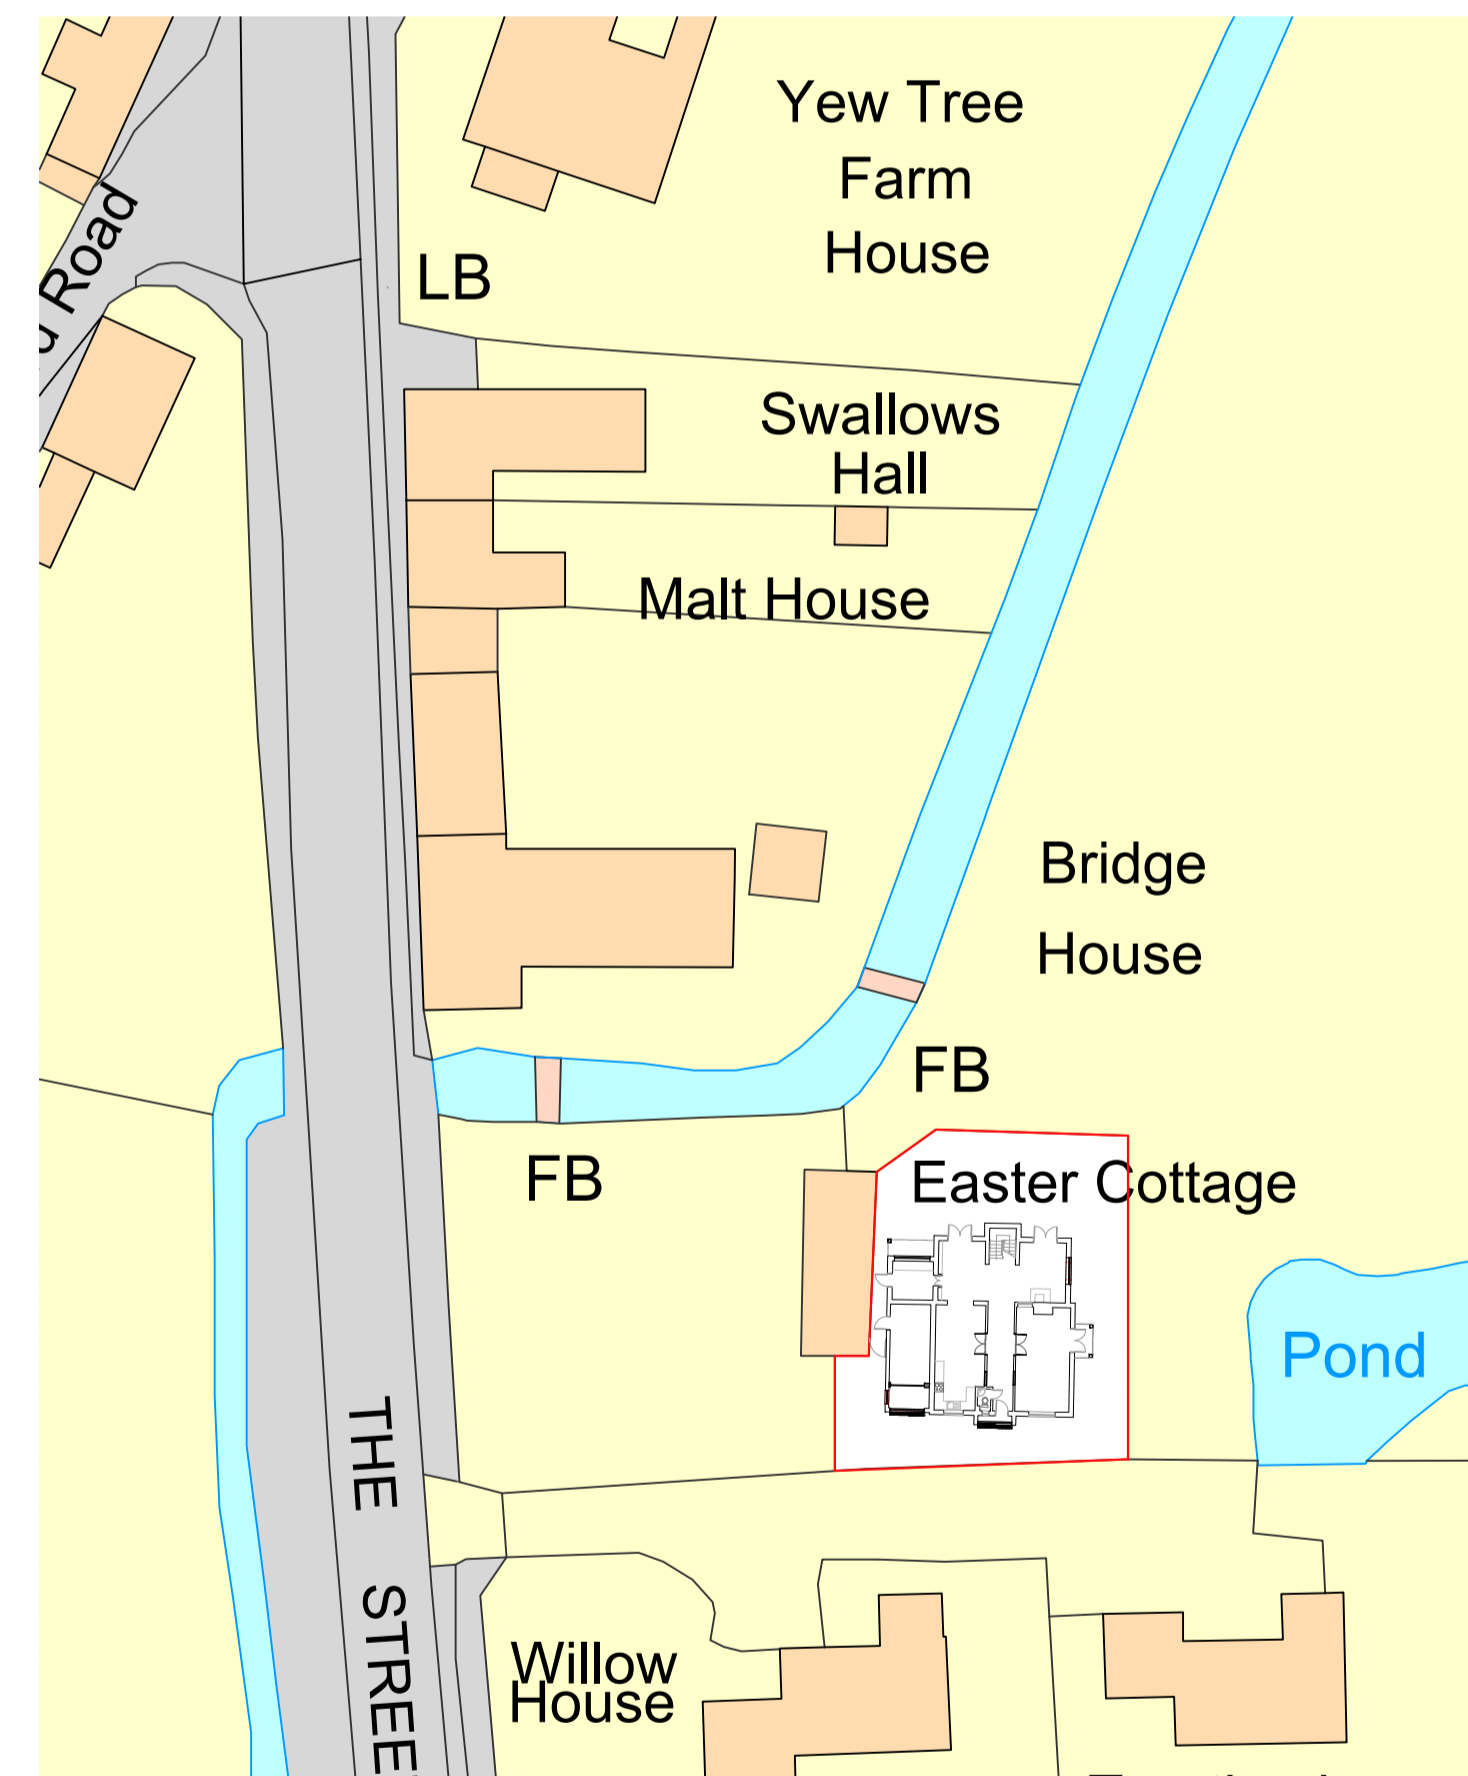

Block Plan  
 Scale: 1:500

P1 09.22 OS First Issue

Rev: | Date: | By: | Notes:

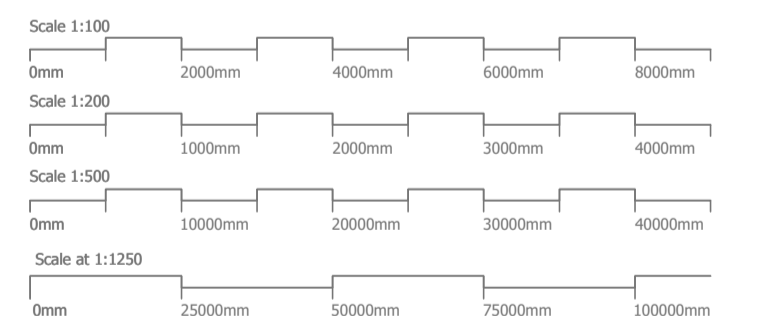

**AGORA ARCHITECTS**

Hethel Engineering Centre, Chapman Way, Hethel, Norfolk, NR14 8FB  
 Tel: 01953 686516

[www.agoraarchitects.co.uk](http://www.agoraarchitects.co.uk)

Client: Chris Edwards		Project: Easter Cottage	
Title: Site and Location Plan	Drawn By: OS	Checked By: AJB	
Series: PLANNING	Date: 01.24	Project Ref: 23-1073	Drawing Code: 302
		Rev: P1	

