


The copyright of the design remains with Agora Architects Ltd & may not be reproduced without written consent.  
 This drawing & design is for use solely in connection with this project ONLY & should only be used for its stated purpose.  
 All dimensions are to be checked on-site & the Agora Architects Ltd to be notified of any discrepancies.  
 Do not scale from this drawing for construction purposes.

A1


Notes:

Key:

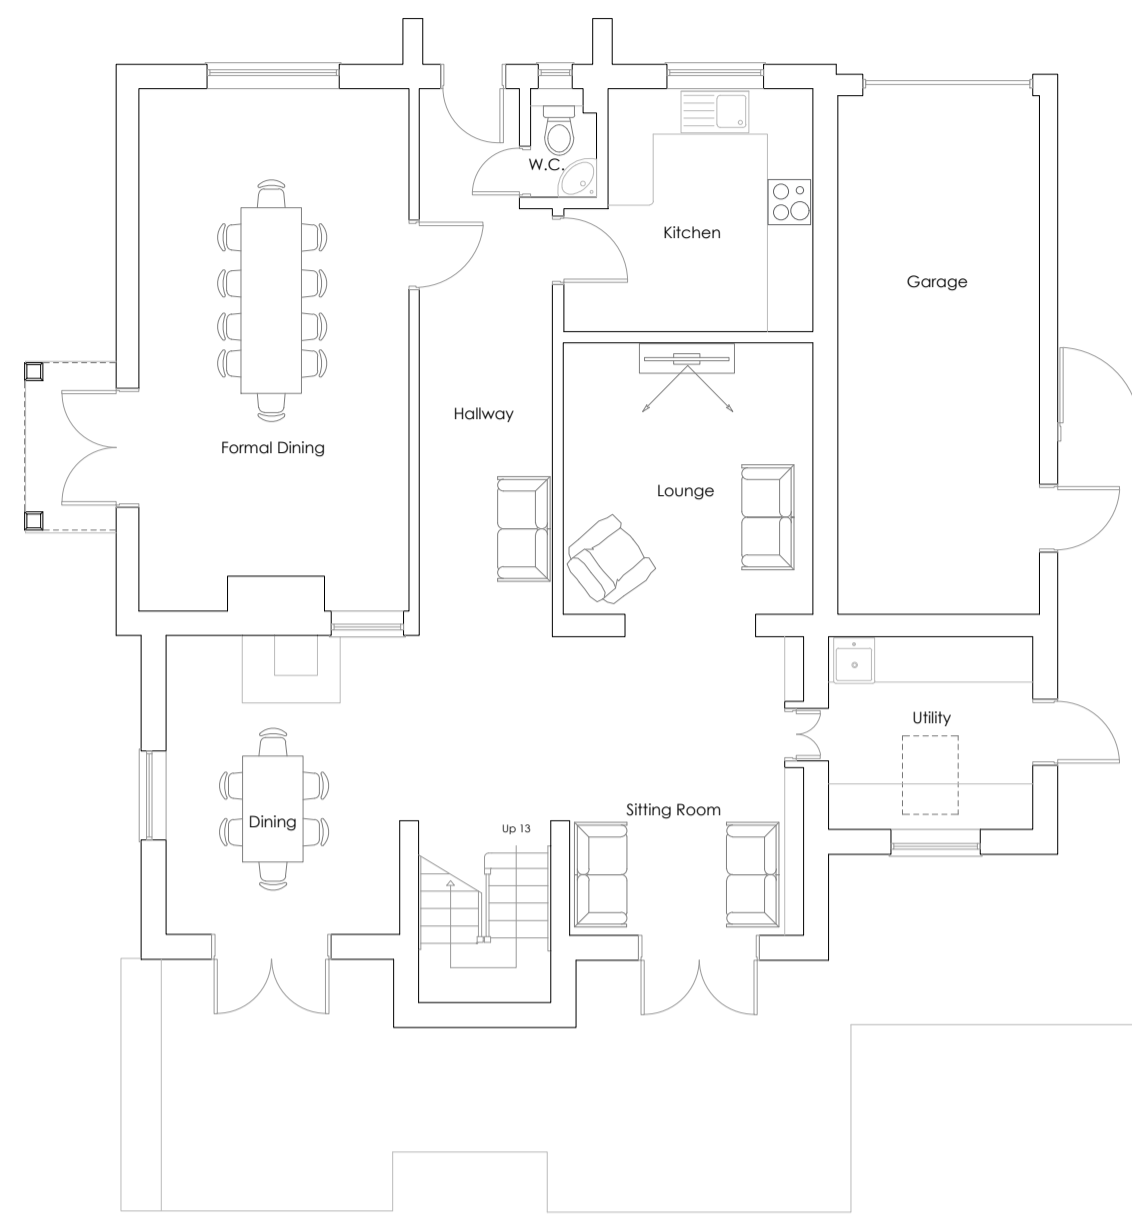


EXISTING GROUND FLOOR PLAN

Scale: 1:100

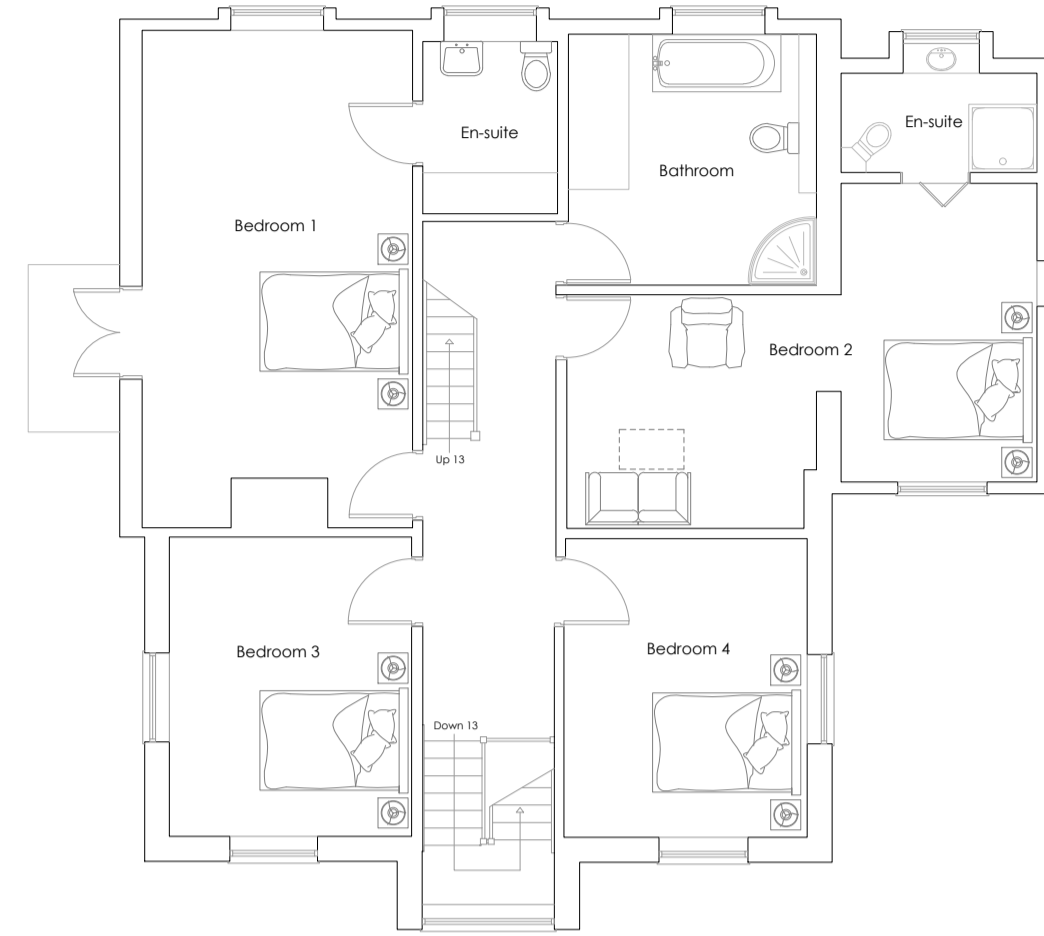


EXISTING FIRST FLOOR PLAN

Scale: 1:100

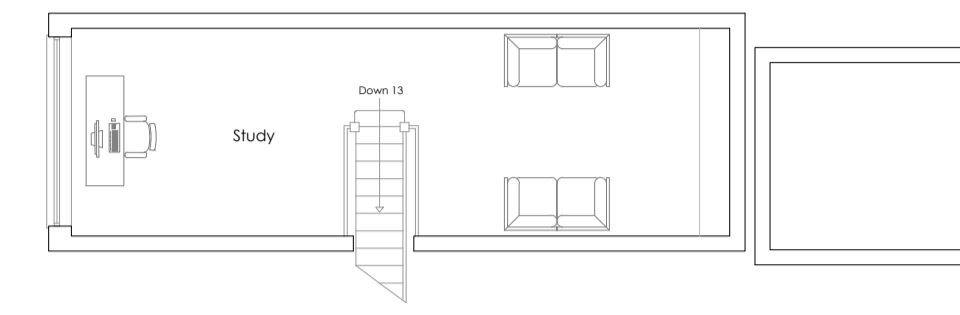


EXISTING LOFT FLOOR PLAN

Scale: 1:100

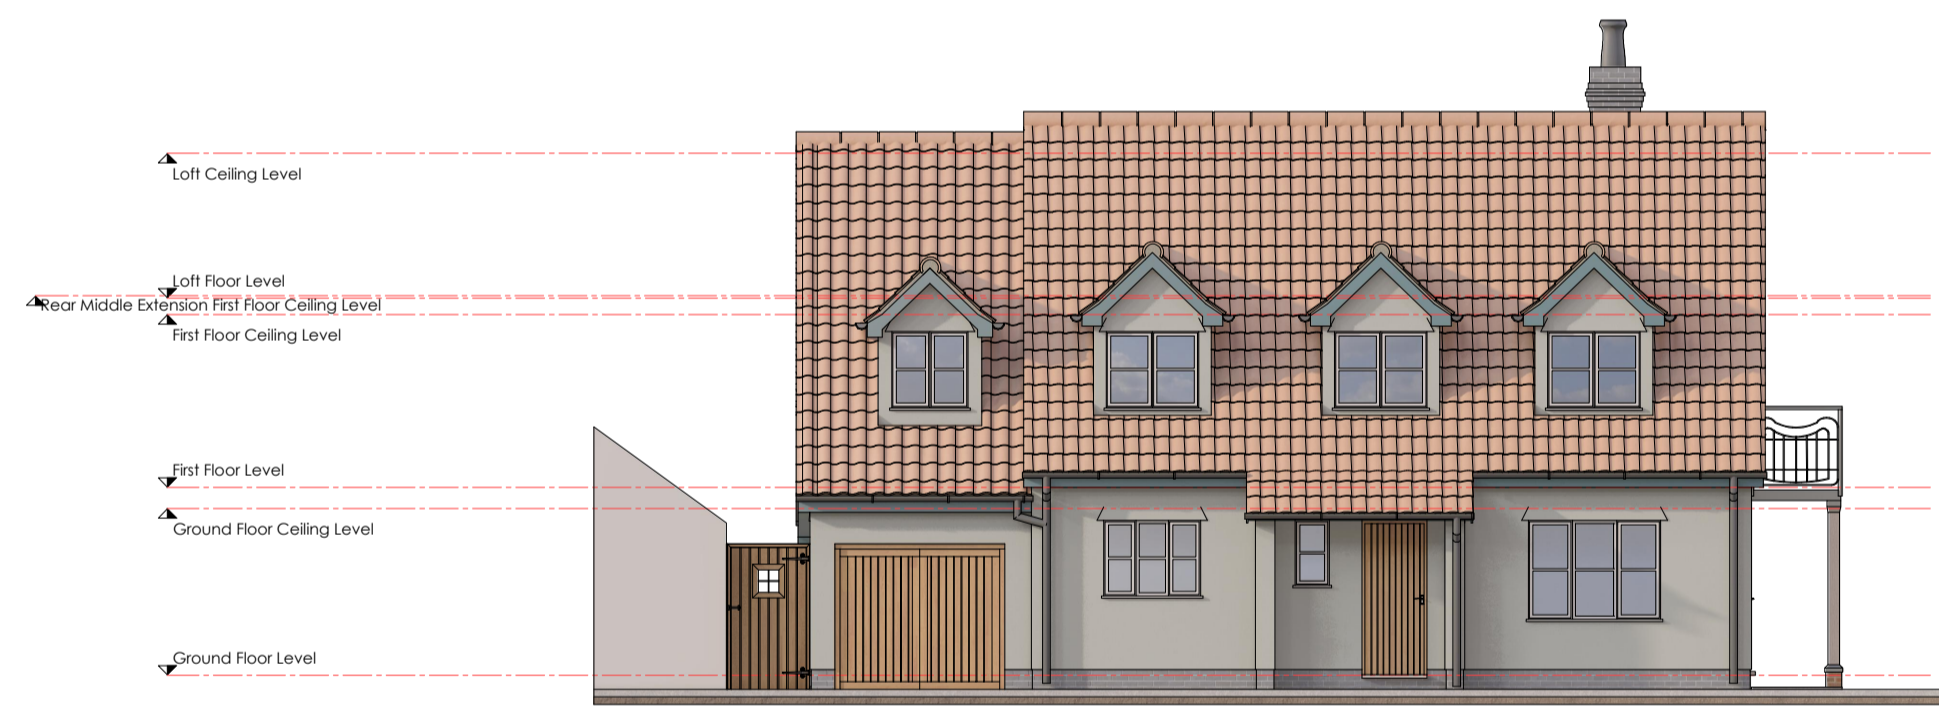

EXISTING Front Elevation (S)

Scale: 1:100

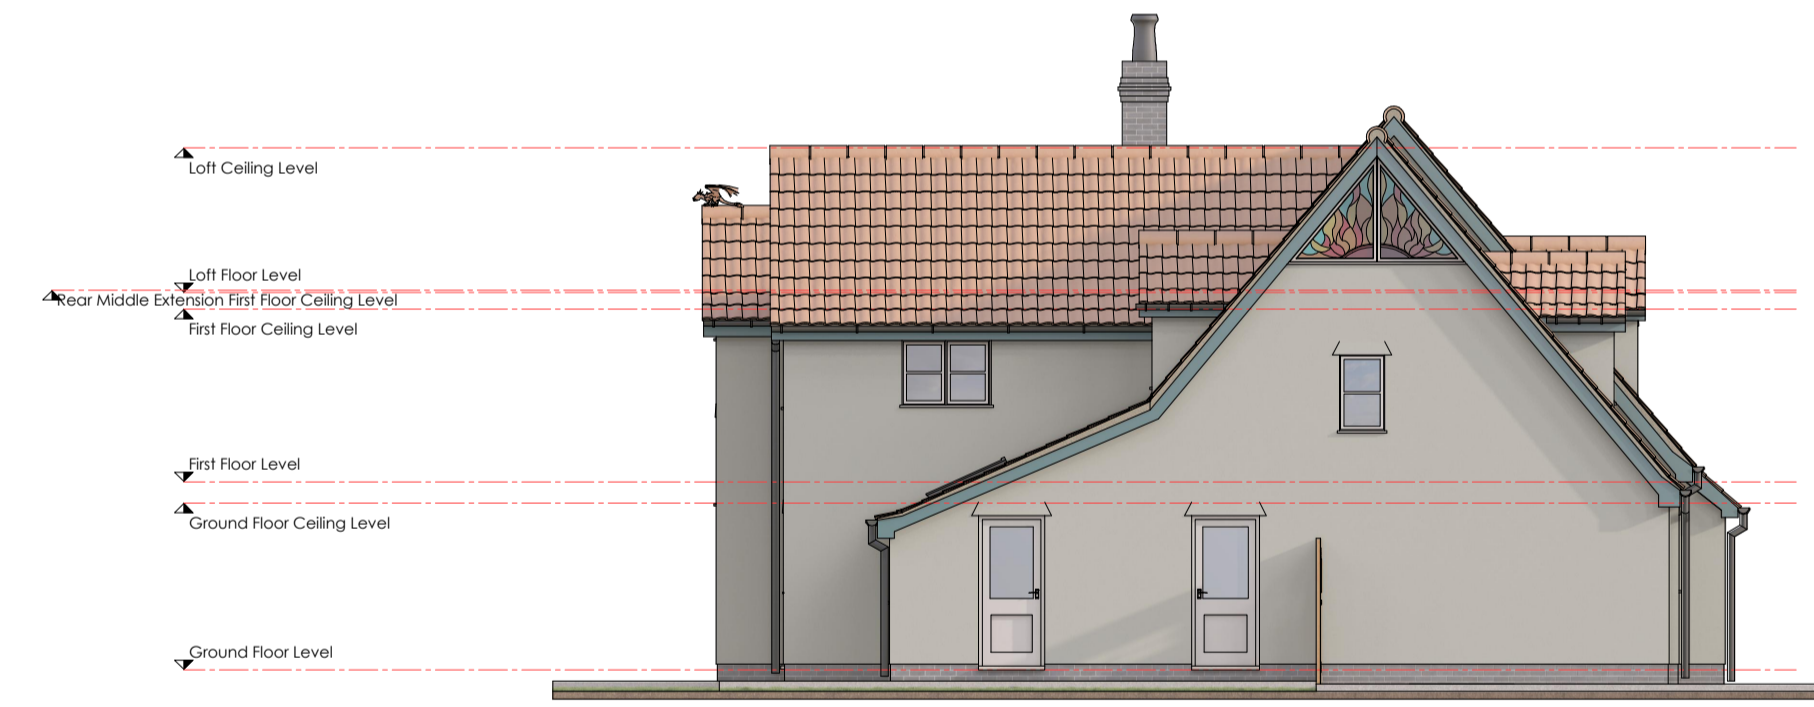


EXISTING Side Elevation (W)

Scale: 1:100



EXISTING Rear Elevation (N)

Scale: 1:100

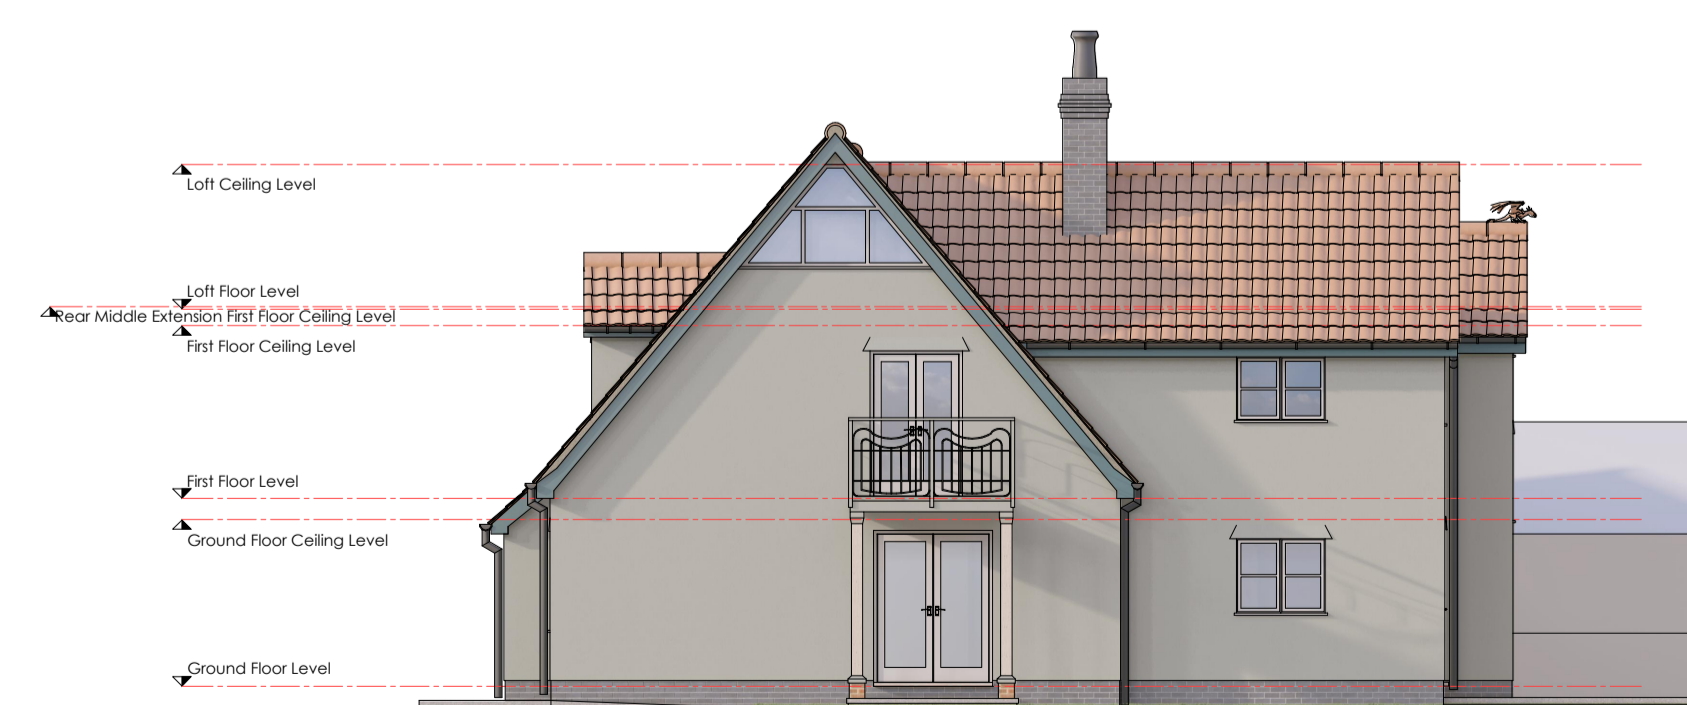


EXISTING Side Elevation (E)

Scale: 1:100

P1 12.23 OS First Issue

Rev: | Date: | By: | Notes:

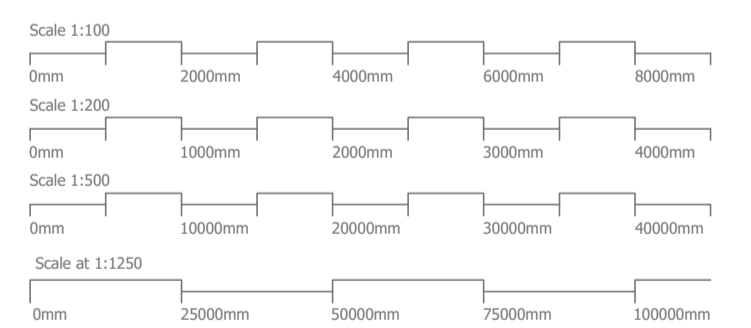

**AGORA ARCHITECTS**

Hethel Engineering Centre, Chapman Way, Hethel, Norfolk, NR14 8FB  
 Tel: 01953 686516

[www.agoraarchitects.co.uk](http://www.agoraarchitects.co.uk)

Client: Chris Edwards		Project: Easter Cottage	
Title: Existing Plans and Elevations	Drawn By: OS	Checked By: AJB	
Series: EXISTING	Date: 12.23	Project Ref: 23-1073	Drawing Code: 001
			Rev: P1

**RIBA**  
Chartered Practice