

# Longcroft®

## LUXURY CAT HOTEL

Glebe House  
Creting St. Peter  
IPSWICH  
IP6 8QR

**Premium Cat Hotel**  
Premium XL cattery pens to Longcroft Cat Hotel specification. Materials will be PVCu framework, toughened safety glass, insulated panel, PawSafe Mesh, and a solid insulated roof

<b>PROJECT NO.</b>	PPL—
<b>CREATED</b>	February 21, 2024
<b>PUBLISHED</b>	February 21, 2024
<b>VIEW</b>	Cover Page
<b>PAGE SIZE</b>	A3
<b>PAGE NO.</b>	01 of 06

### PEDIGREE PENS design

Station Road  
Tewkesbury  
GL20 5DR  
sales@pedigreepens.co.uk  
01684 299567




# A.01


Glebe House  
 Creeting St. Peter  
 IPSWICH  
 IP6 8QR

**Premium Cat Hotel**  
 Premium XL cattery pens to Longcroft Cat Hotel specification. Materials will be PVCu framework, toughened safety glass, insulated panel, PawSafe Mesh, and a solid insulated roof

<b>PROJECT NO.</b>	PPL—
<b>CREATED</b>	February 21, 2024
<b>PUBLISHED</b>	February 21, 2024
<b>VIEW</b>	Plan
<b>PAGE SIZE</b>	A3
<b>PAGE NO.</b>	02 of 06

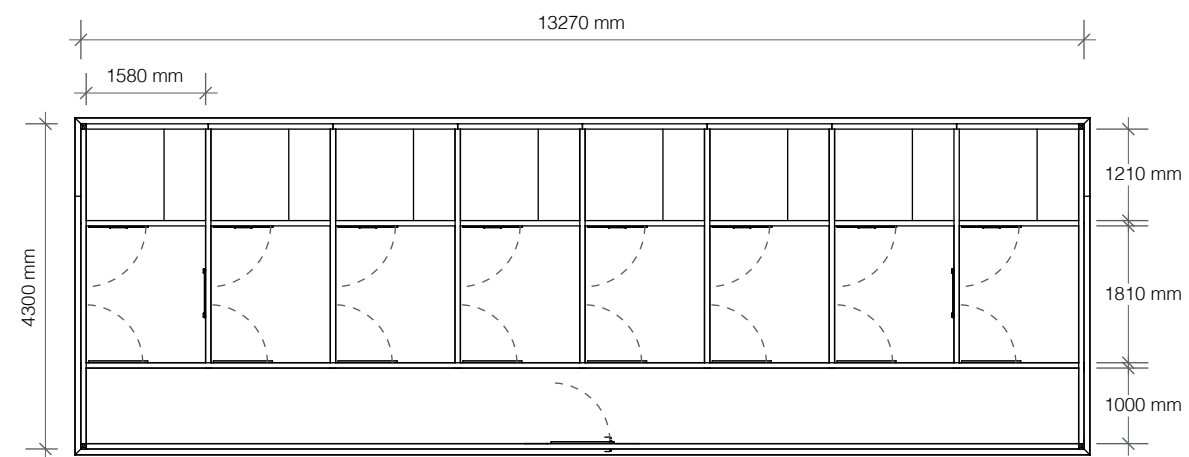

● Plan View  
 Scale: 1:100

 

**PEDIGREE PENS** design

Station Road  
 Tewkesbury  
 GL20 5DR  
 sales@pedigreepens.co.uk  
 01684 299567



Glebe House  
 Creeting St. Peter  
 IPSWICH  
 IP6 8QR

**Premium Cat Hotel**  
 Premium XL cattery pens to Longcroft Cat Hotel specification. Materials will be PVCu framework, toughened safety glass, insulated panel, PawSafe Mesh, and a solid insulated roof

<b>PROJECT NO.</b>	PPL—
<b>CREATED</b>	February 21, 2024
<b>PUBLISHED</b>	February 21, 2024
<b>VIEW</b>	Base
<b>PAGE SIZE</b>	A3
<b>PAGE NO.</b>	03 of 06

The base must be laid to the exact dimension shown in the base plan - it cannot be larger.

1m clearance should be maintained on all sides

Surrounding ground should be compact and level in preparation for the cattery installation


Base should be at least 150mm in depth and at least 50mm above finished ground level (including any top dressing)

Shuttering or form-work should be removed prior to installation

More information at [www.pedigreepens.co.uk/base](http://www.pedigreepens.co.uk/base)

### PEDIGREE PENS design


Station Road  
 Tewkesbury  
 GL20 5DR  
[sales@pedigreepens.co.uk](mailto:sales@pedigreepens.co.uk)  
 01684 299567

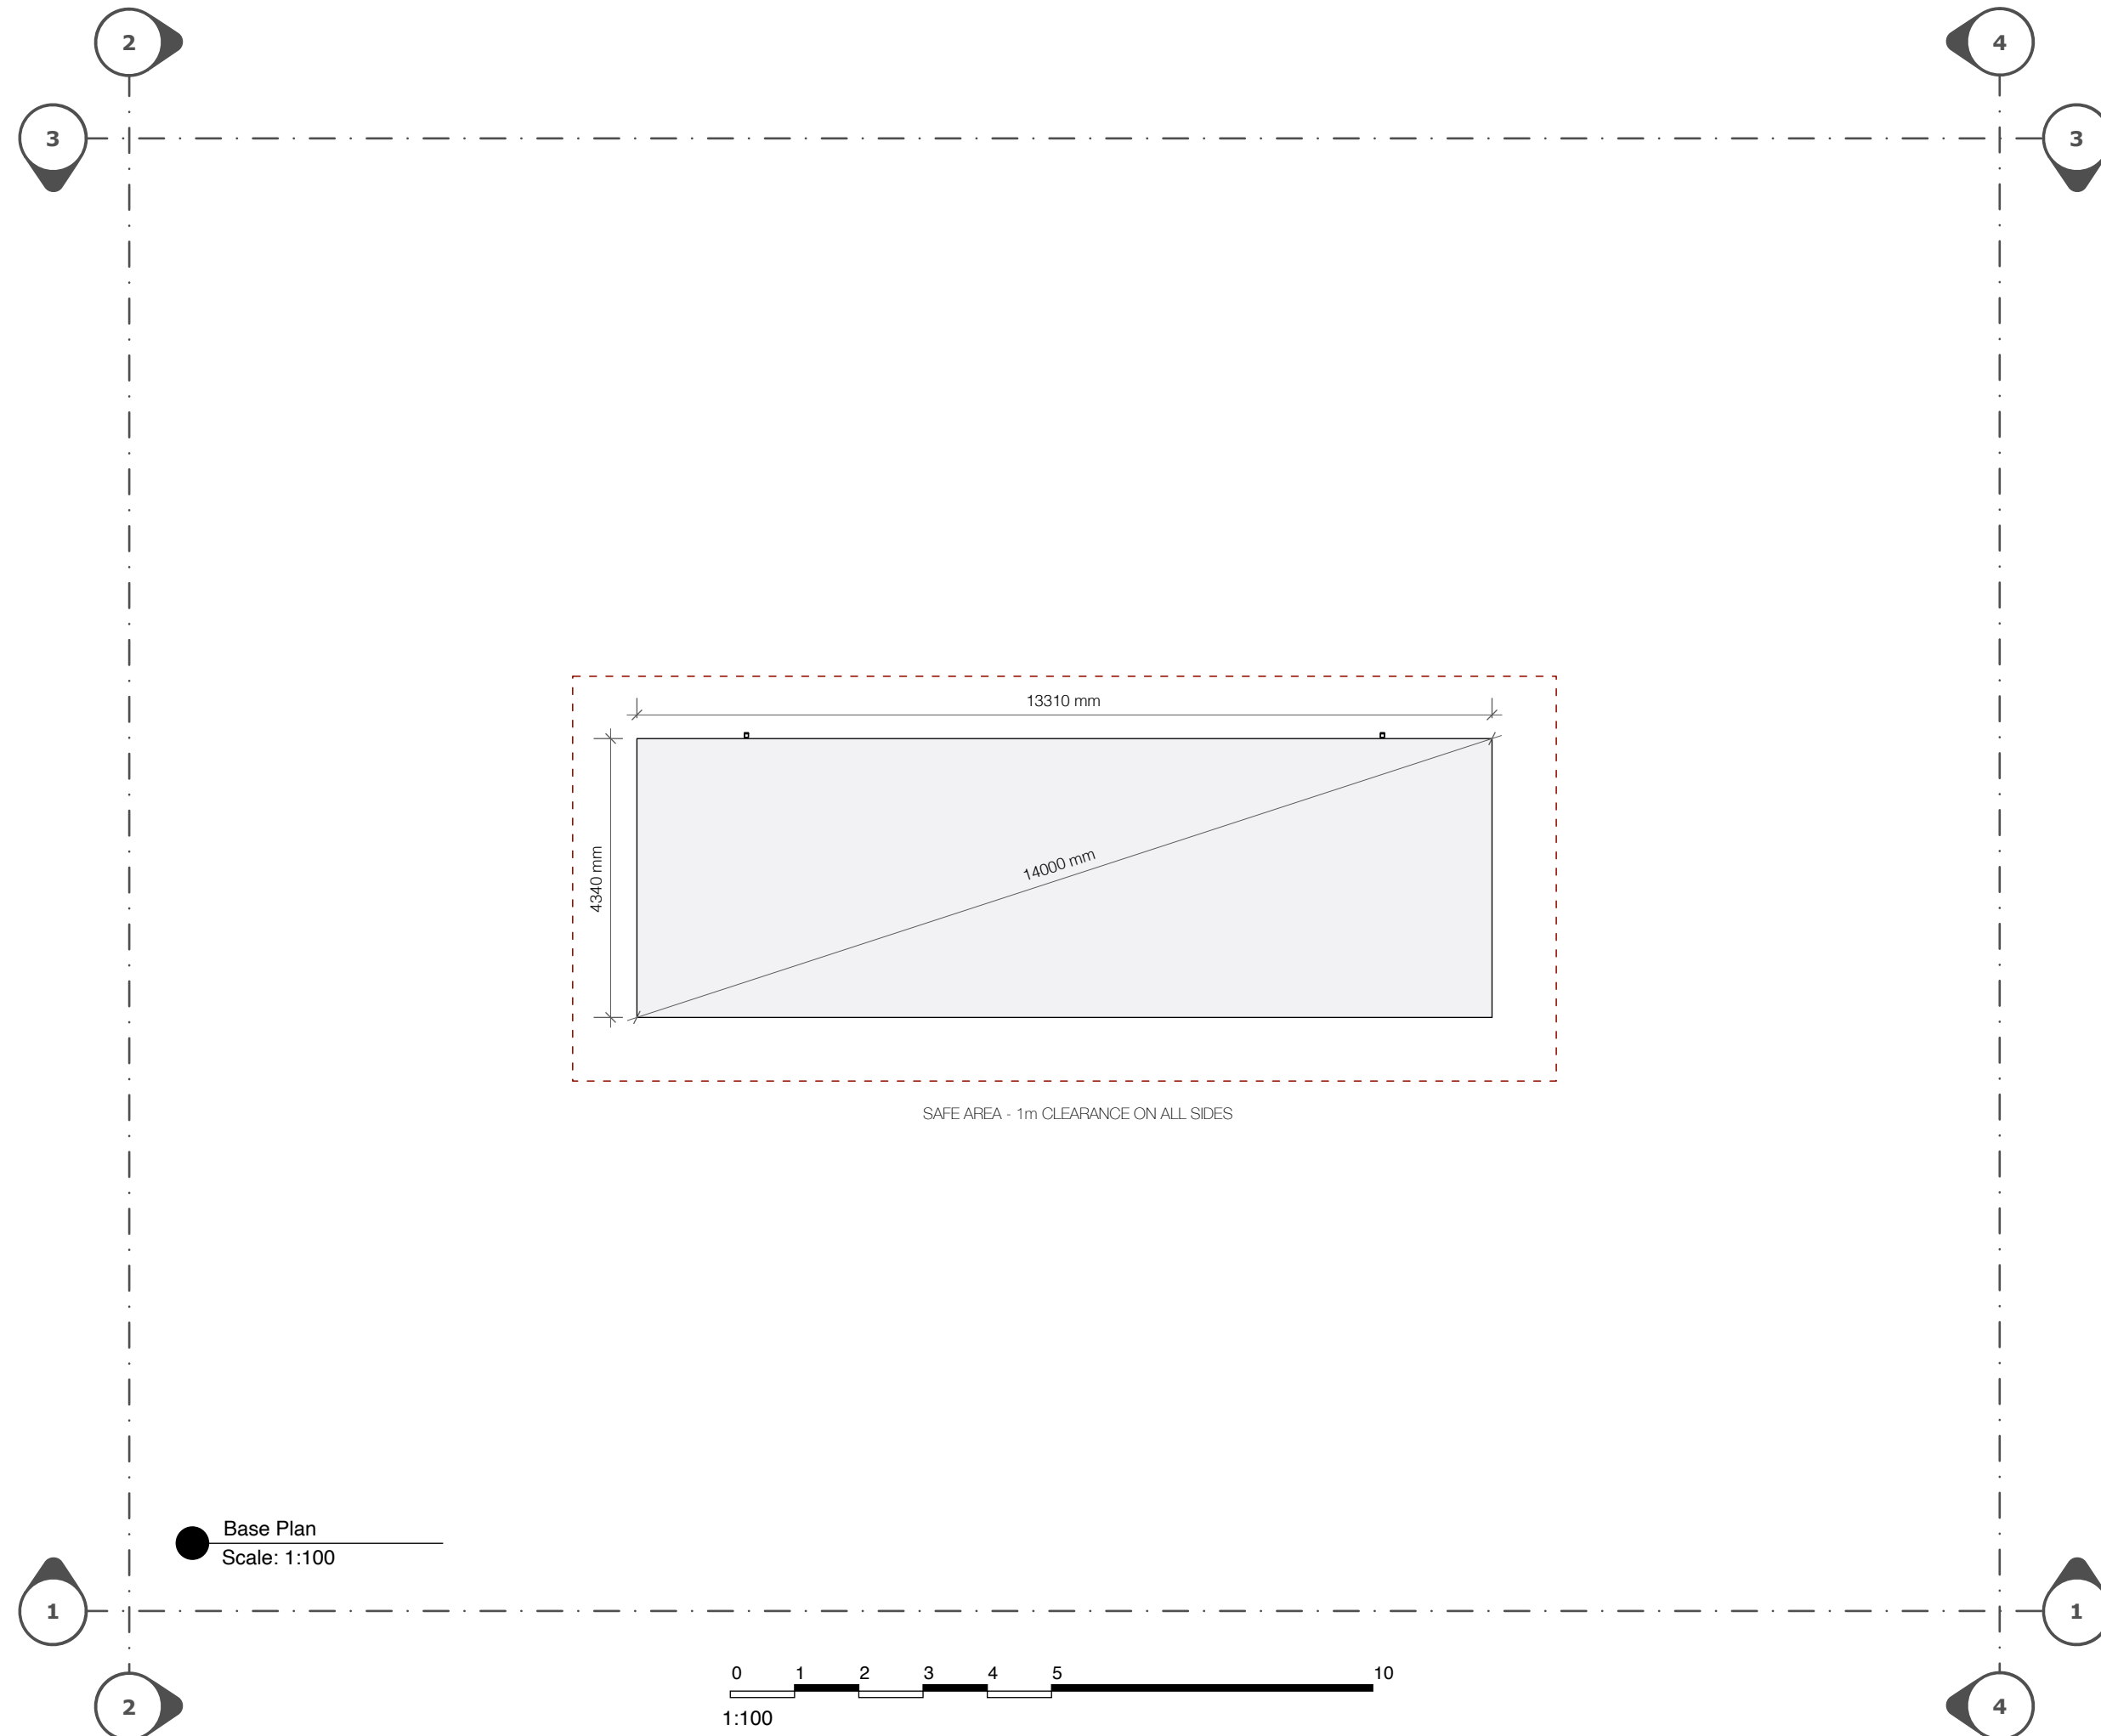

Glebe House  
 Creeting St. Peter  
 IPSWICH  
 IP6 8QR


**Premium Cat Hotel**  
 Premium XL cattery pens to Longcroft Cat Hotel specification. Materials will be PVCu framework, toughened safety glass, insulated panel, PawSafe Mesh, and a solid insulated roof

<b>PROJECT NO.</b>	PPL—
<b>CREATED</b>	February 21, 2024
<b>PUBLISHED</b>	February 21, 2024
<b>VIEW</b>	Elevations
<b>PAGE SIZE</b>	A3
<b>PAGE NO.</b>	04 of 06

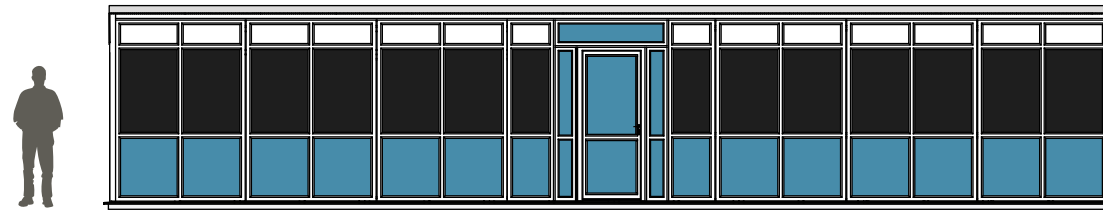


1

1

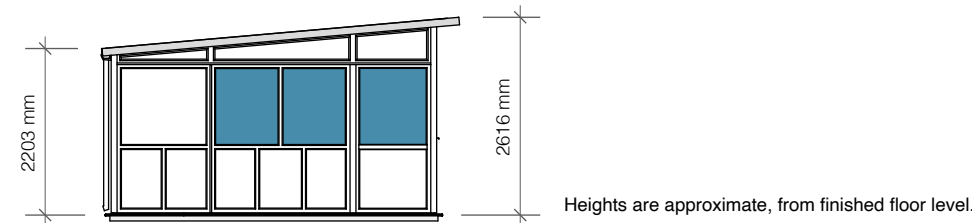


2

2

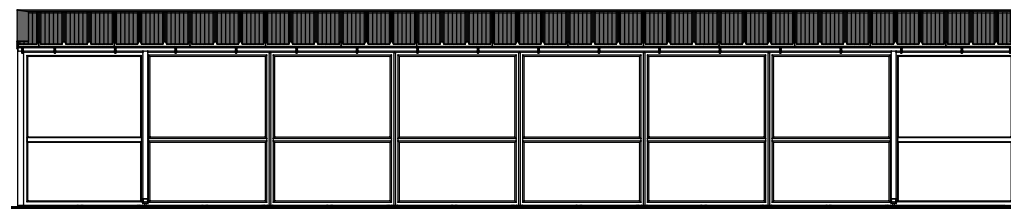

3


3

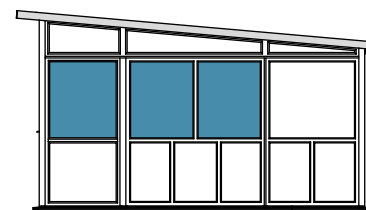

4

4


Panel  
 Glass  
 Mesh  
 Elevations  
 Scale: 1:100

 

### PEDIGREE PENS design

Station Road  
 Tewkesbury  
 GL20 5DR  
 sales@pedigreepens.co.uk  
 01684 299567



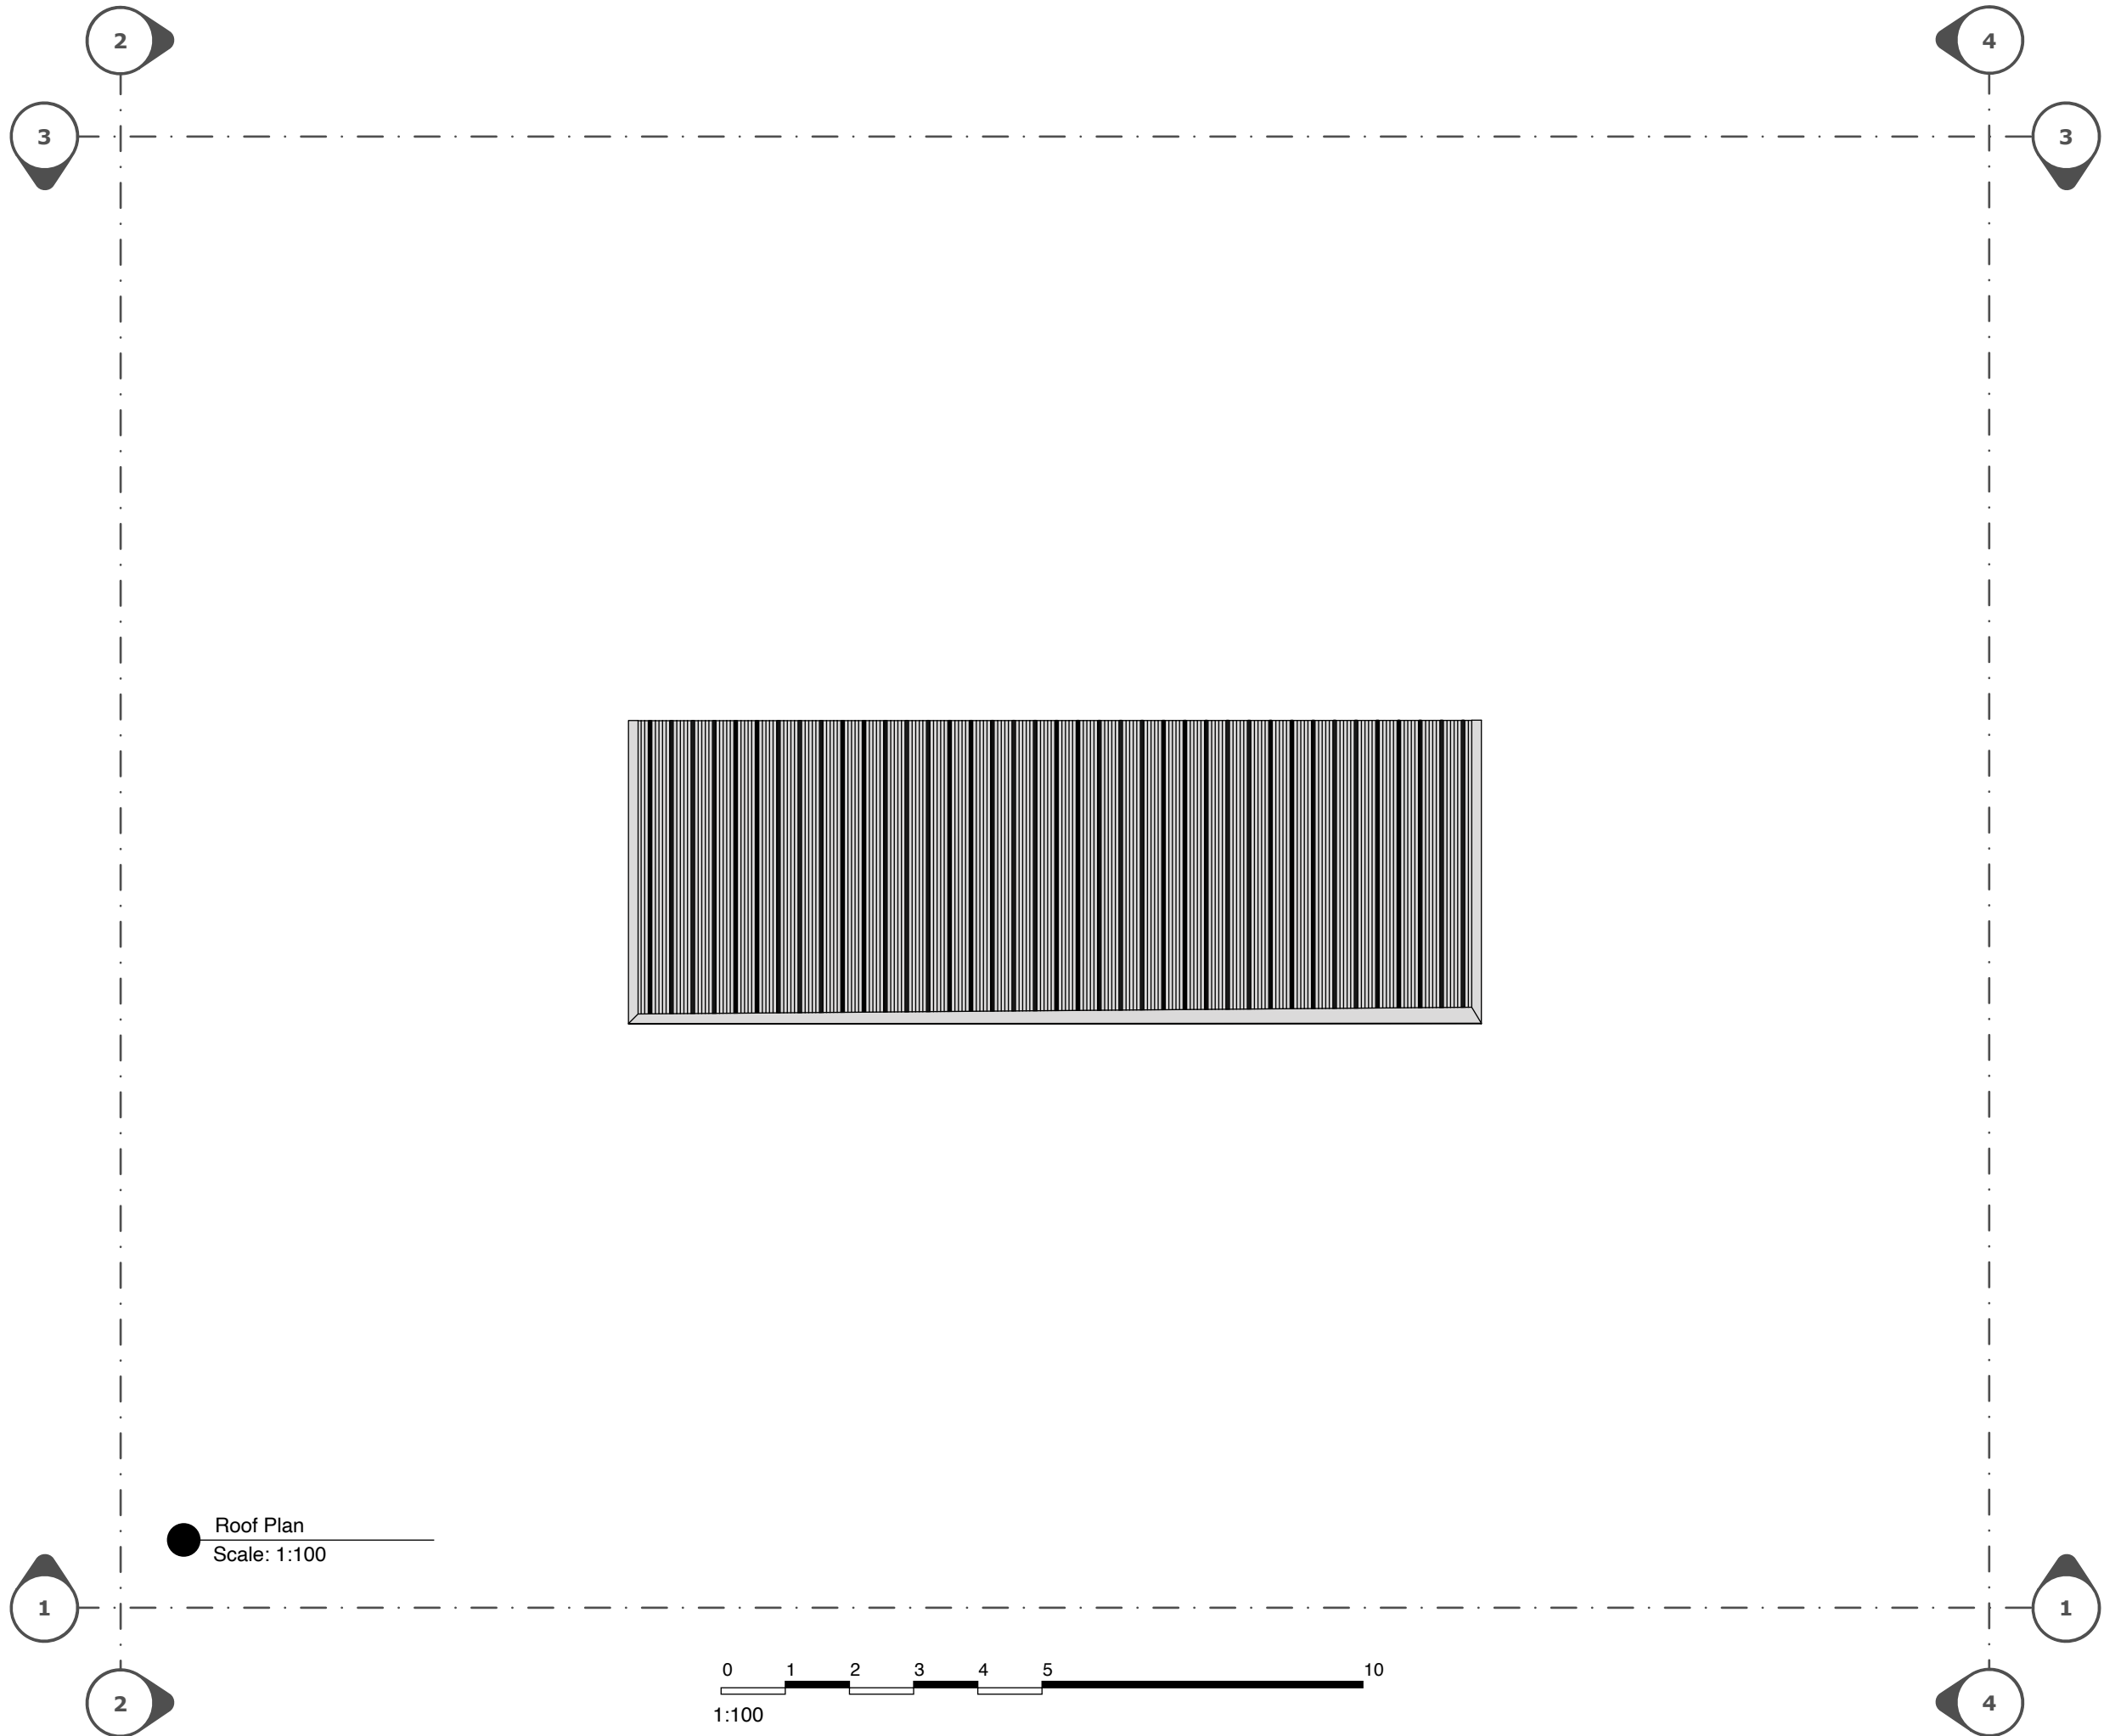


Glebe House  
 Creeting St. Peter  
 IPSWICH  
 IP6 8QR

**Premium Cat Hotel**  
 Premium XL cattery pens to Longcroft Cat Hotel specification. Materials will be PVCu framework, toughened safety glass, insulated panel, PawSafe Mesh, and a solid insulated roof

<b>PROJECT NO.</b>	PPL—
<b>CREATED</b>	February 21, 2024
<b>PUBLISHED</b>	February 21, 2024
<b>VIEW</b>	Roof Plan
<b>PAGE SIZE</b>	A3
<b>PAGE NO.</b>	05 of 06

● Roof Plan  
 Scale: 1:100

 

### PEDIGREE PENS design


Station Road  
 Tewkesbury  
 GL20 5DR  
 sales@pedigreepens.co.uk  
 01684 299567





Glebe House  
 Creeting St. Peter  
 IPSWICH  
 IP6 8QR

**Premium Cat Hotel**  
 Premium XL cattery pens to Longcroft Cat Hotel specification. Materials will be PVCu framework, toughened safety glass, insulated panel, PawSafe Mesh, and a solid insulated roof

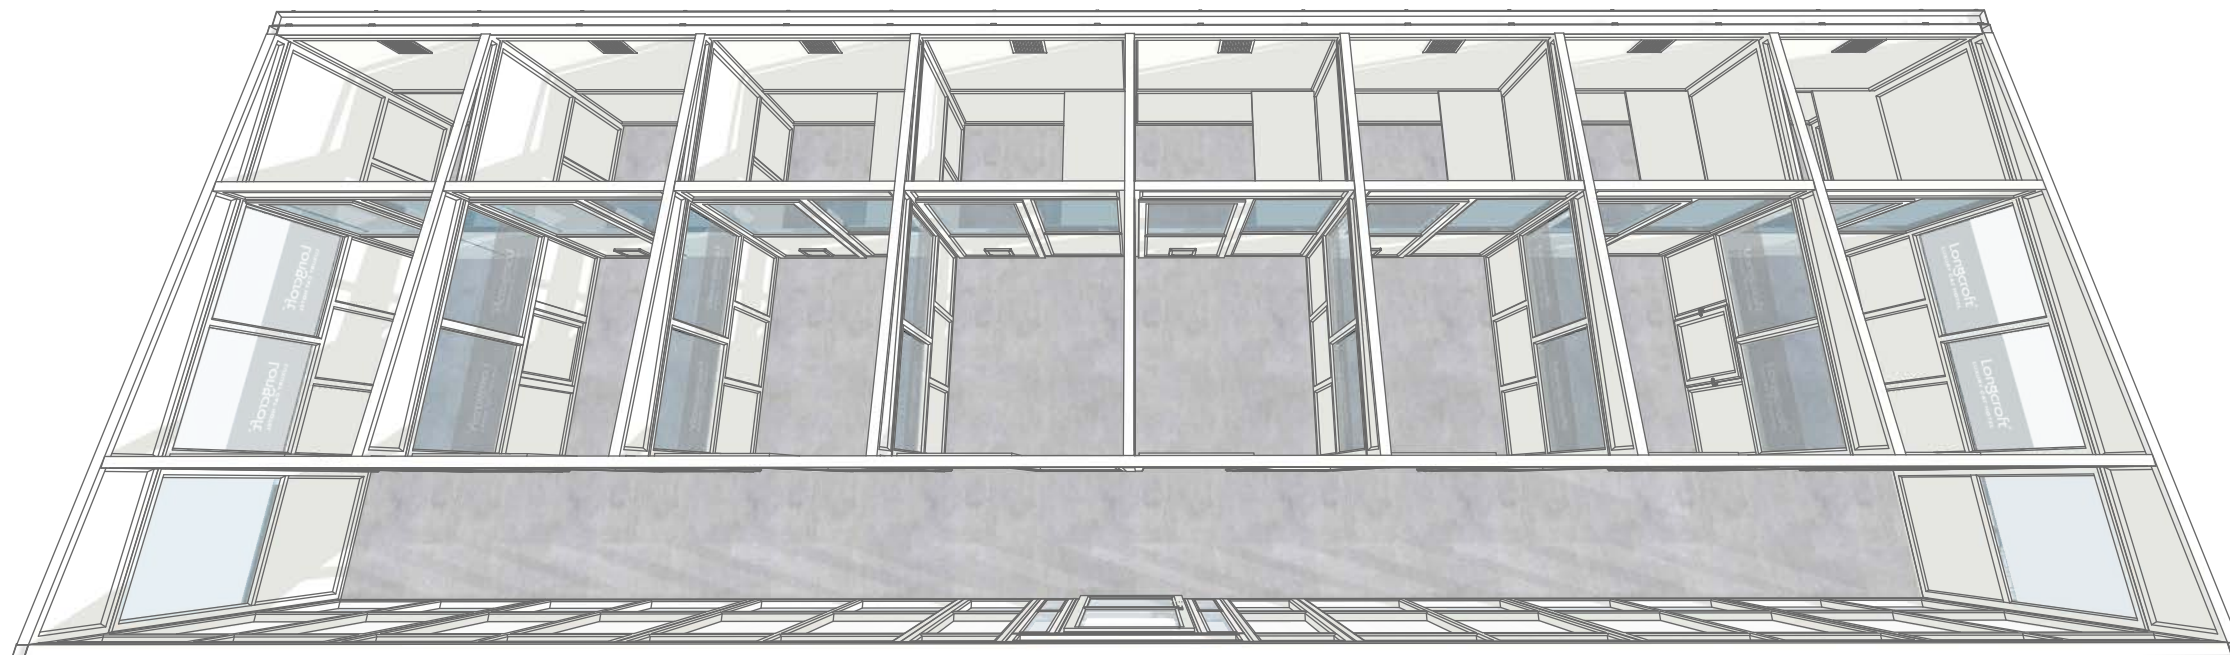

<b>PROJECT NO.</b>	PPL—
<b>CREATED</b>	February 21, 2024
<b>PUBLISHED</b>	February 21, 2024
<b>VIEW</b>	3D Render
<b>PAGE SIZE</b>	A3
<b>PAGE NO.</b>	06 of 06

The 3D images you see here are just to give you an idea of what the final product might look like. They are not exact representations of the actual build components, materials, colours, finishes, dimensions, layouts, or specifications. The 3D images are not a binding agreement or a guarantee of any kind. We reserve the right to make changes to the design as we see fit. We are not responsible for any mistakes, gaps, or inaccuracies in the 3D images or for any problems that may arise from using or relying on them. The 3D images are copyright protected and you may not use, copy, share, or show them to anyone else without our permission.

### PEDIGREE PENS design

Station Road  
 Tewkesbury  
 GL20 5DR  
 sales@pedigreepens.co.uk  
 01684 299567

