

Longcroft®

LUXURY CAT HOTEL

Glebe House
Creting St. Peter
IPSWICH
IP6 8QR

Premium Cat Hotel
Premium XL cattery pens to Longcroft Cat Hotel specification. Materials will be PVCu framework, toughened safety glass, insulated panel, PawSafe Mesh, and a solid insulated roof

PROJECT NO.	PPL—
CREATED	February 21, 2024
PUBLISHED	February 21, 2024
VIEW	Cover Page
PAGE SIZE	A3
PAGE NO.	01 of 06

PEDIGREE PENS design

Station Road
Tewkesbury
GL20 5DR
sales@pedigreepens.co.uk
01684 299567




A.01

Glebe House
 Creeting St. Peter
 IPSWICH
 IP6 8QR


Premium Cat Hotel
 Premium XL cattery pens to Longcroft Cat Hotel specification. Materials will be PVCu framework, toughened safety glass, insulated panel, PawSafe Mesh, and a solid insulated roof

PROJECT NO.	PPL—
CREATED	February 21, 2024
PUBLISHED	February 21, 2024
VIEW	Plan
PAGE SIZE	A3
PAGE NO.	02 of 06

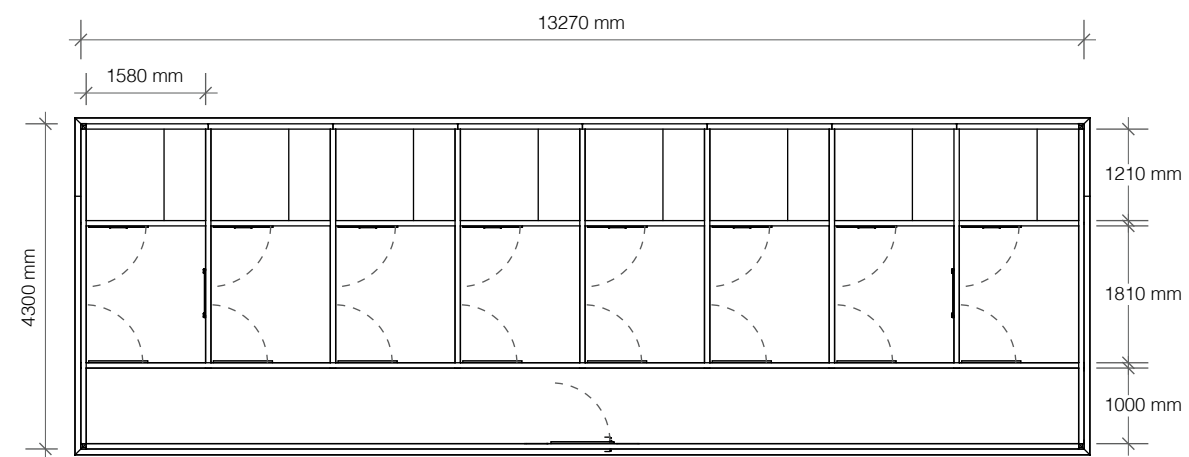

PEDIGREE PENS design

Station Road
 Tewkesbury
 GL20 5DR
 sales@pedigreepens.co.uk
 01684 299567

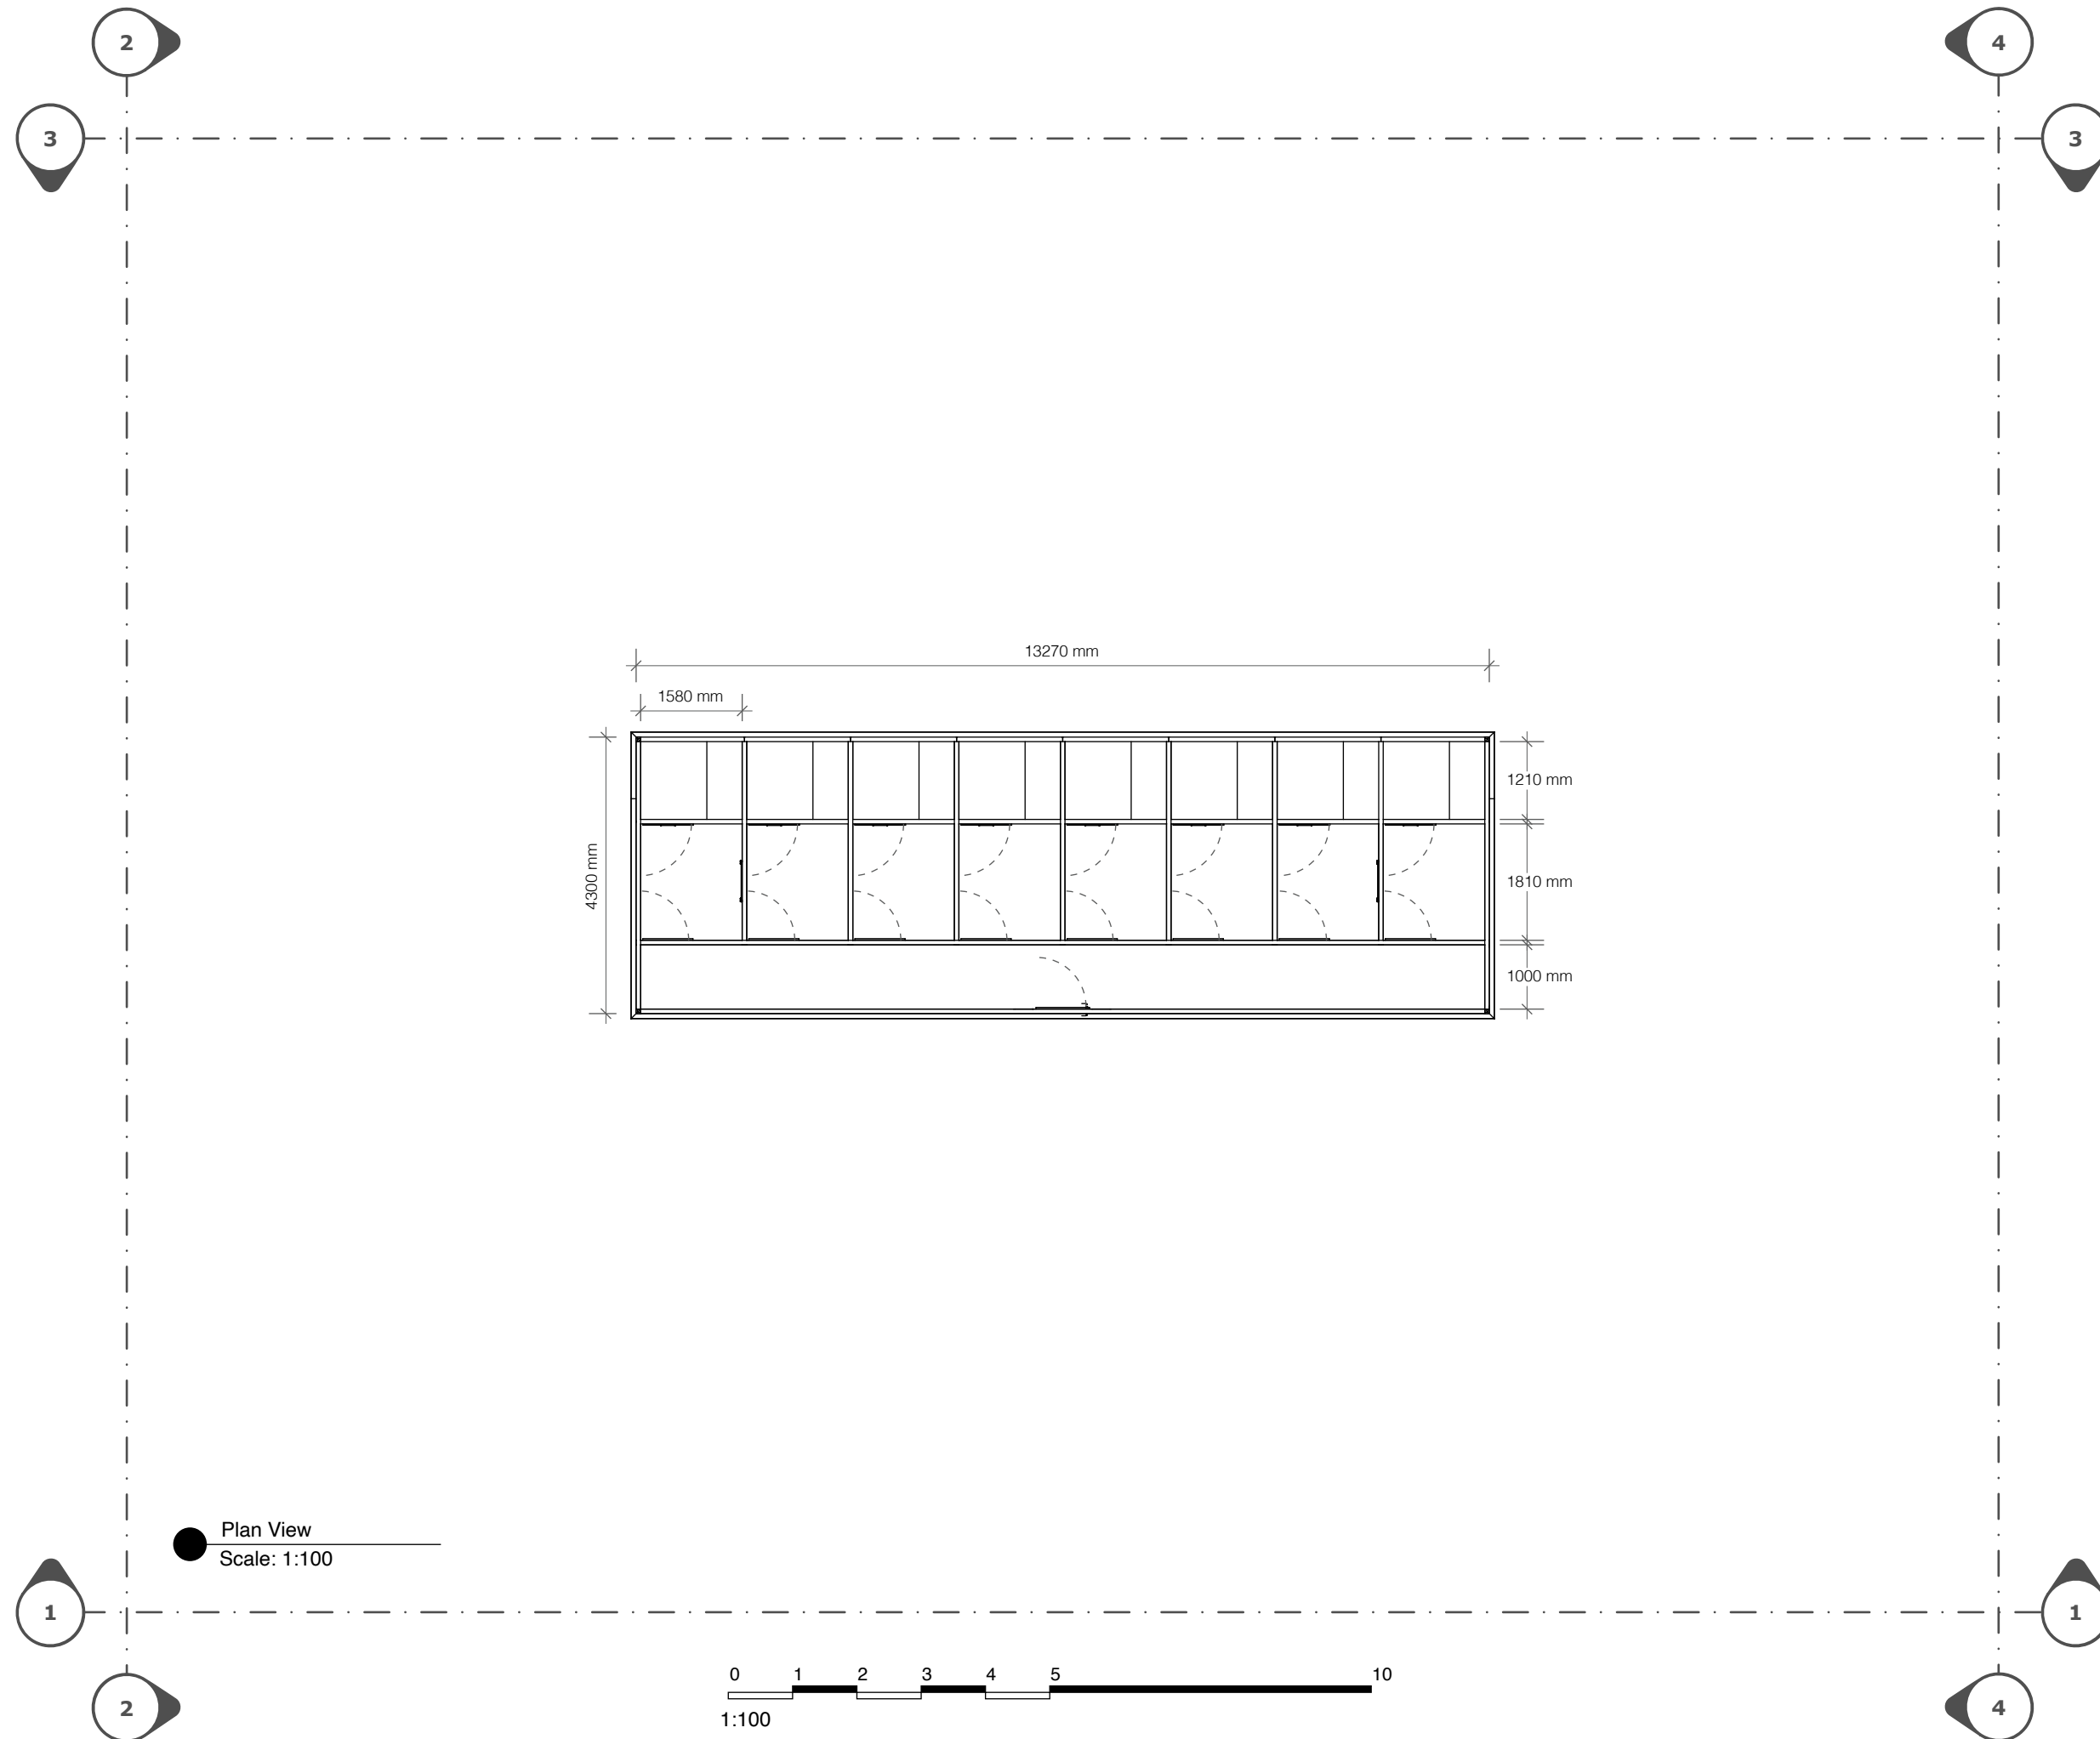

● Plan View
 Scale: 1:100

Glebe House
 Creeting St. Peter
 IPSWICH
 IP6 8QR

Premium Cat Hotel
 Premium XL cattery pens to Longcroft Cat Hotel specification. Materials will be PVCu framework, toughened safety glass, insulated panel, PawSafe Mesh, and a solid insulated roof

PROJECT NO.	PPL—
CREATED	February 21, 2024
PUBLISHED	February 21, 2024
VIEW	Base
PAGE SIZE	A3
PAGE NO.	03 of 06

The base must be laid to the exact dimension shown in the base plan - it cannot be larger.

1m clearance should be maintained on all sides

Surrounding ground should be compact and level in preparation for the cattery installation


Base should be at least 150mm in depth and at least 50mm above finished ground level (including any top dressing)

Shuttering or form-work should be removed prior to installation

More information at www.pedigreepens.co.uk/base

PEDIGREE PENS design

Station Road
 Tewkesbury
 GL20 5DR
sales@pedigreepens.co.uk
 01684 299567


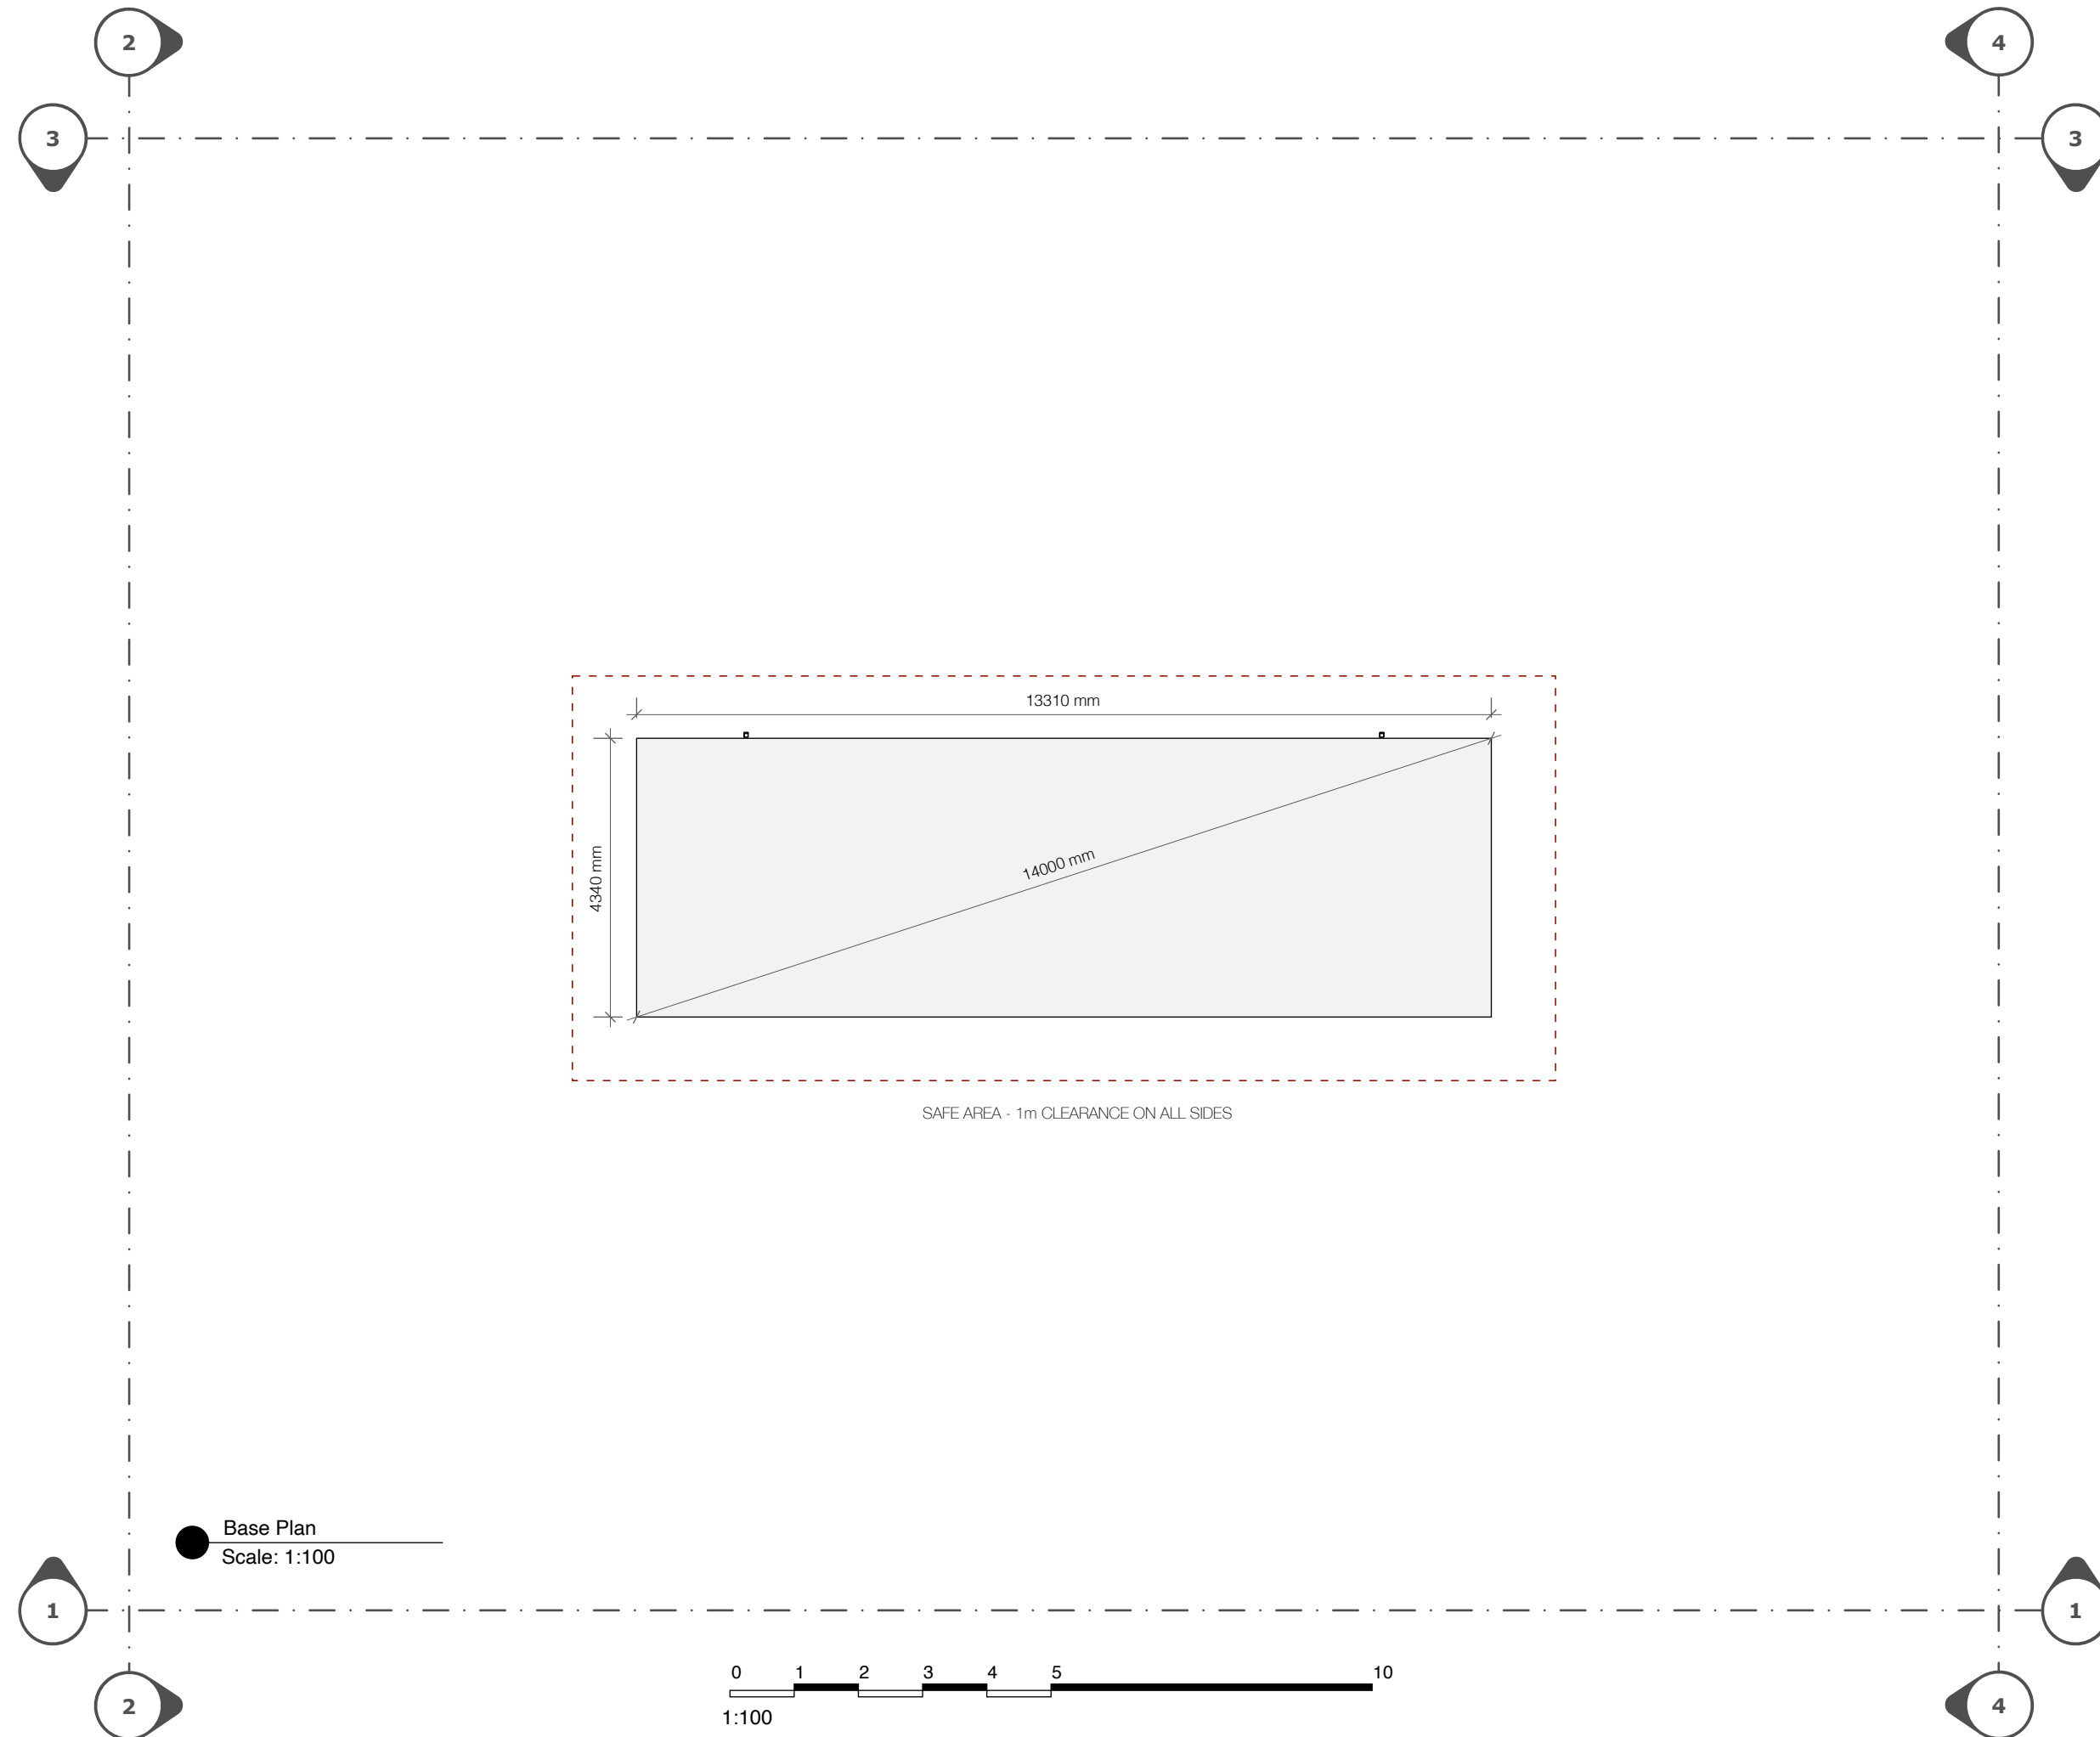


● Base Plan
 Scale: 1:100



Glebe House
 Creeting St. Peter
 IPSWICH
 IP6 8QR

Premium Cat Hotel
 Premium XL cattery pens to Longcroft Cat Hotel specification. Materials will be PVCu framework, toughened safety glass, insulated panel, PawSafe Mesh, and a solid insulated roof

PROJECT NO.	PPL—
CREATED	February 21, 2024
PUBLISHED	February 21, 2024
VIEW	Elevations
PAGE SIZE	A3
PAGE NO.	04 of 06

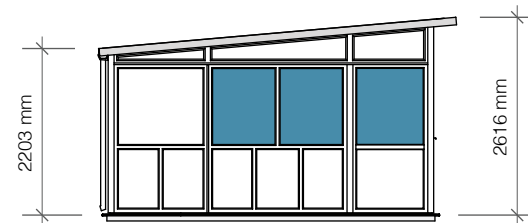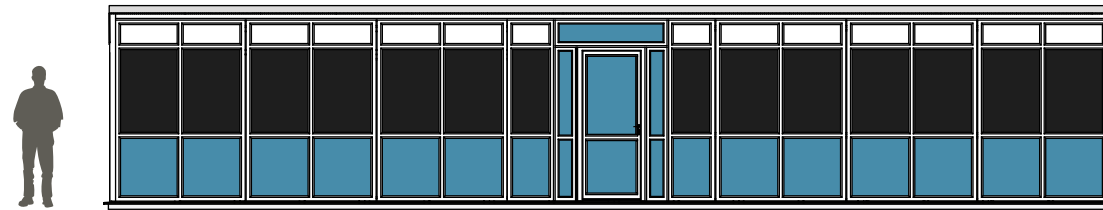


Heights are approximate, from finished floor level.

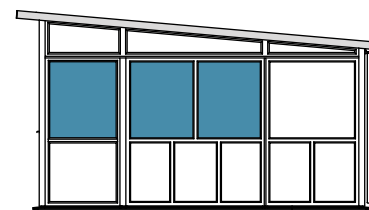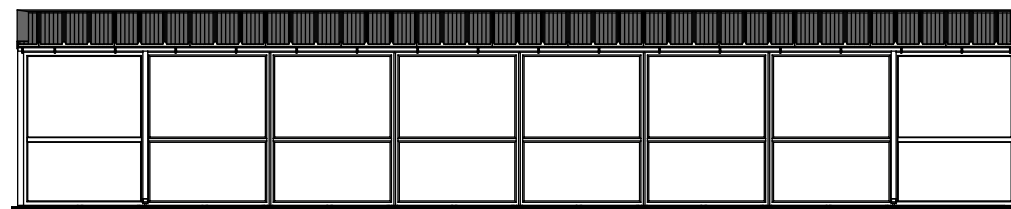

- Panel
- Glass
- Mesh


Elevations
 Scale: 1:100

 

PEDIGREE PENS design

Station Road
 Tewkesbury
 GL20 5DR
 sales@pedigreepens.co.uk
 01684 299567



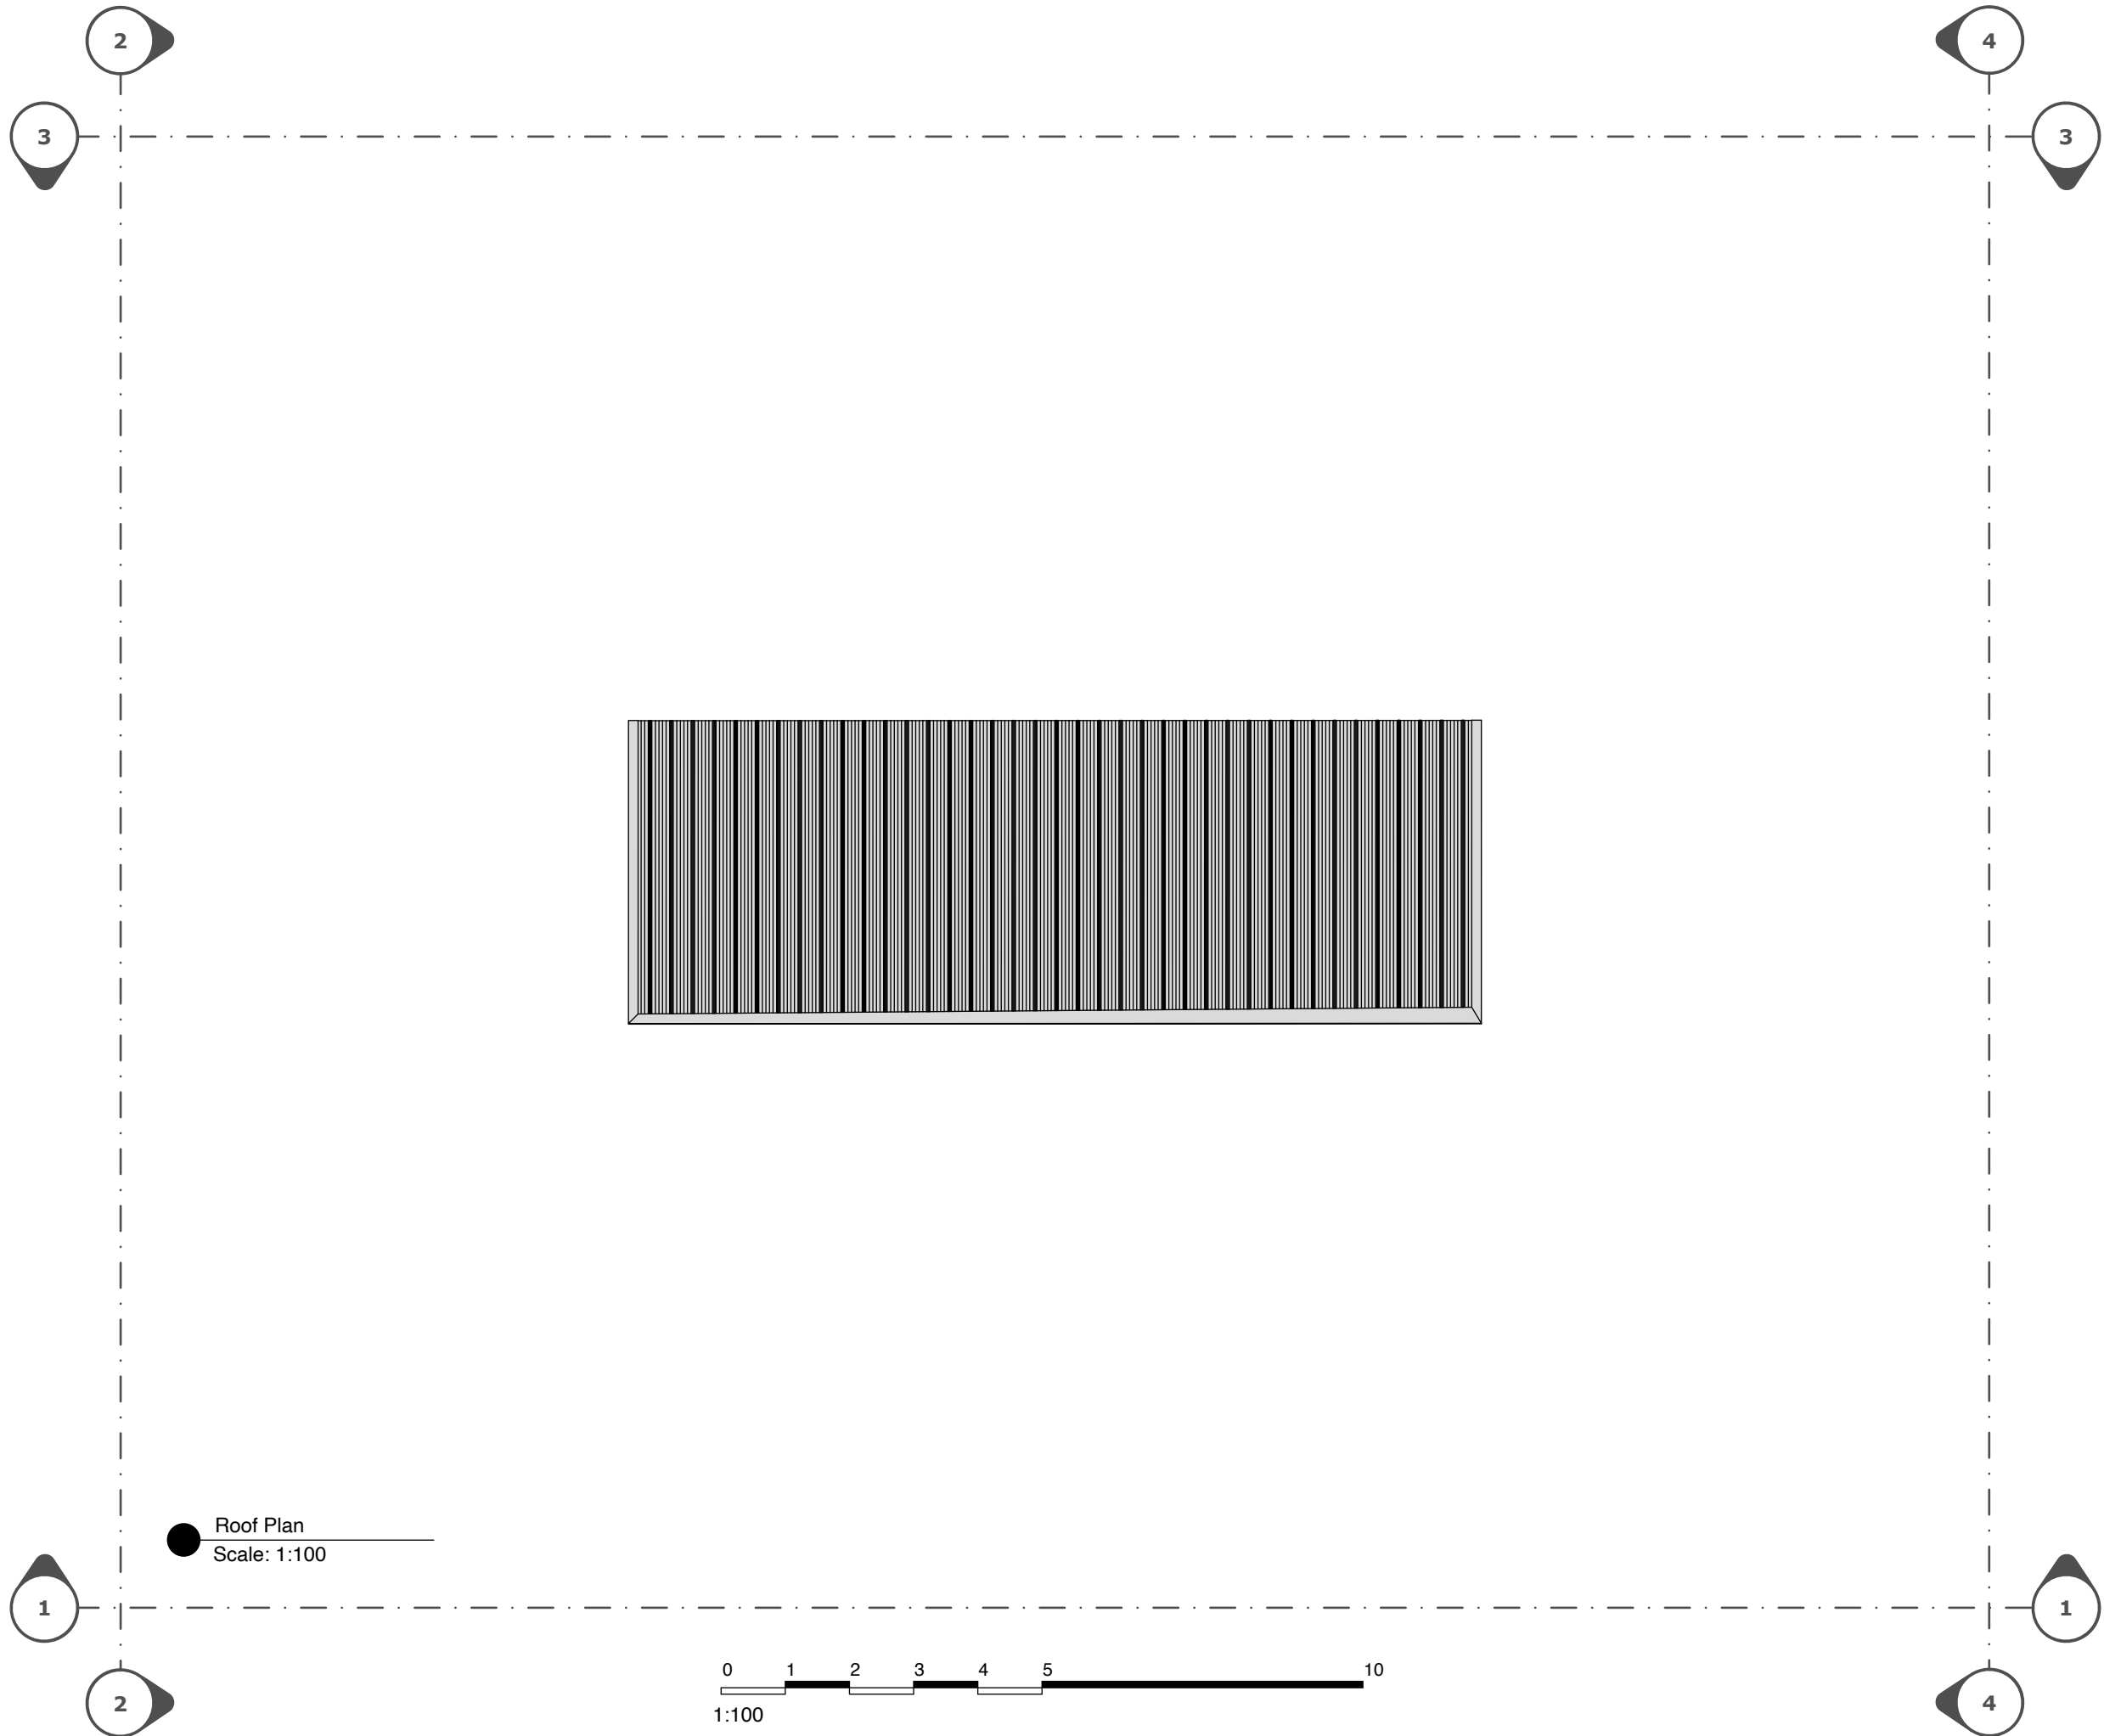

Glebe House
 Creeting St. Peter
 IPSWICH
 IP6 8QR

Premium Cat Hotel
 Premium XL cattery pens to Longcroft Cat Hotel specification. Materials will be PVCu framework, toughened safety glass, insulated panel, PawSafe Mesh, and a solid insulated roof

PROJECT NO.	PPL—
CREATED	February 21, 2024
PUBLISHED	February 21, 2024
VIEW	Roof Plan
PAGE SIZE	A3
PAGE NO.	05 of 06

PEDIGREE PENS design

Station Road
 Tewkesbury
 GL20 5DR
 sales@pedigreepens.co.uk
 01684 299567




Glebe House
 Creeting St. Peter
 IPSWICH
 IP6 8QR

Premium Cat Hotel
 Premium XL cattery pens to Longcroft Cat Hotel specification. Materials will be PVCu framework, toughened safety glass, insulated panel, PawSafe Mesh, and a solid insulated roof

PROJECT NO.	PPL—
CREATED	February 21, 2024
PUBLISHED	February 21, 2024
VIEW	3D Render
PAGE SIZE	A3
PAGE NO.	06 of 06

The 3D images you see here are just to give you an idea of what the final product might look like. They are not exact representations of the actual build components, materials, colours, finishes, dimensions, layouts, or specifications. The 3D images are not a binding agreement or a guarantee of any kind. We reserve the right to make changes to the design as we see fit. We are not responsible for any mistakes, gaps, or inaccuracies in the 3D images or for any problems that may arise from using or relying on them. The 3D images are copyright protected and you may not use, copy, share, or show them to anyone else without our permission.

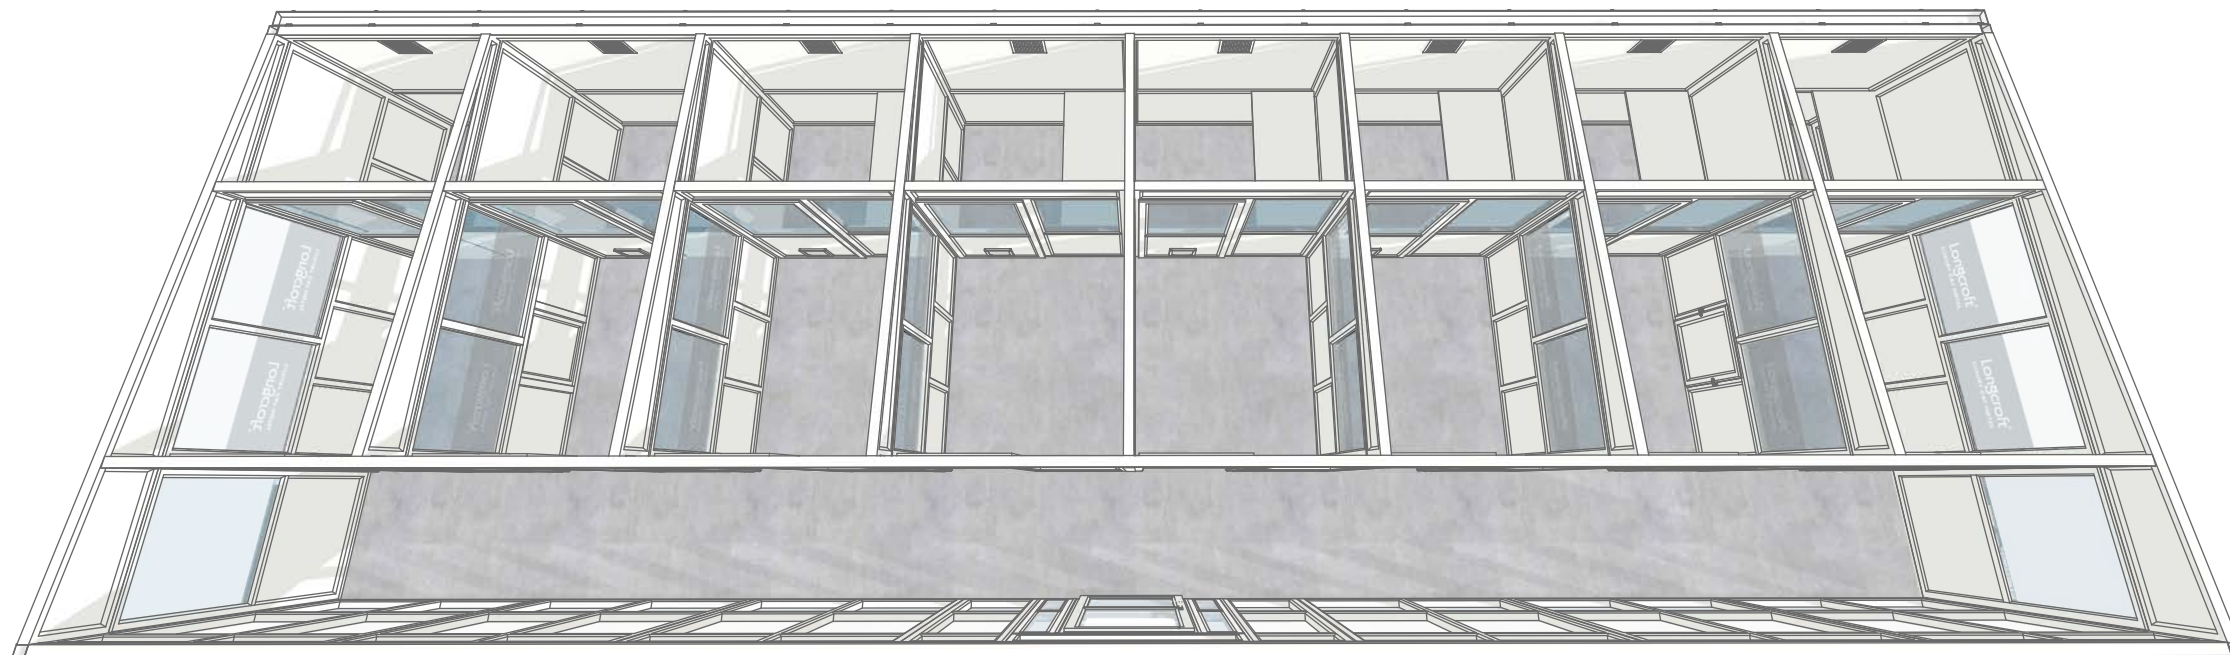

PEDIGREE PENS design

Station Road
 Tewkesbury
 GL20 5DR
 sales@pedigreepens.co.uk
 01684 299567

