



**SOUTH WEST ELEVATION** looking to first team pitch

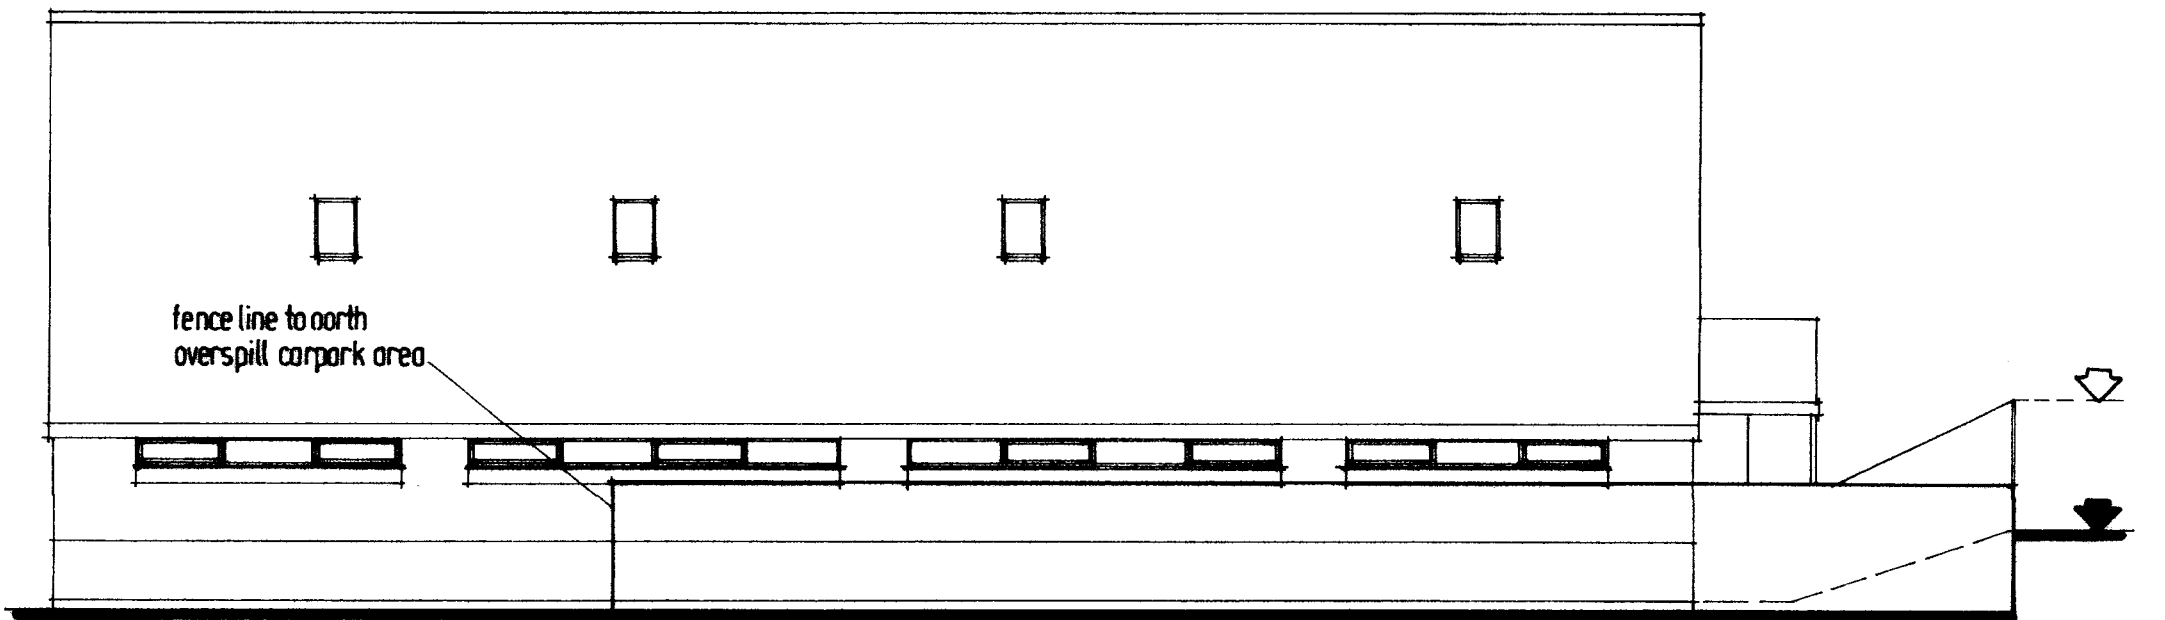

**NORTH WEST ELEVATION** of clubhouse

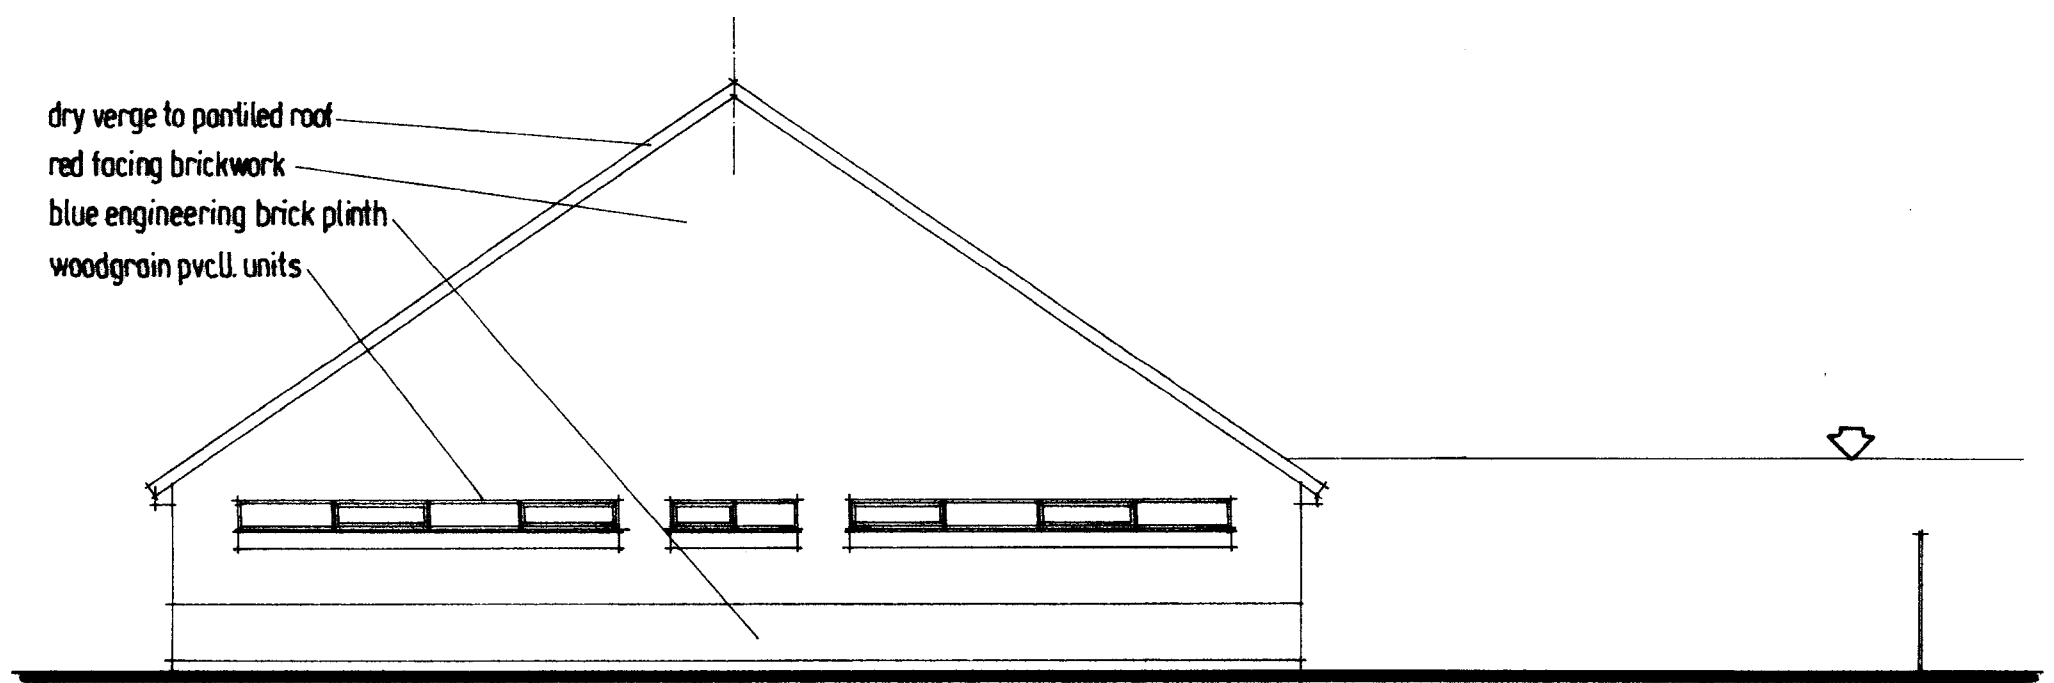

**NORTH EAST ELEVATION** of clubhouse

Ian Smilie Architectural Services  
 75 Camden Road, Ipswich IP3 8JN  
 telephone 01473 714209  
 Do not scale from this drawing  
 if in doubt ASK

Proposed treatment/ rehabilitation room  
 Existing elevations  
 Needham Market FC., 'Bloomfields', Quinton Road, Needham Market  
 for Needham Market FC.  
 scale 1:100 @ A3  
 drg. number 2023096/ 03