



SOUTH WEST ELEVATION looking to first team pitch

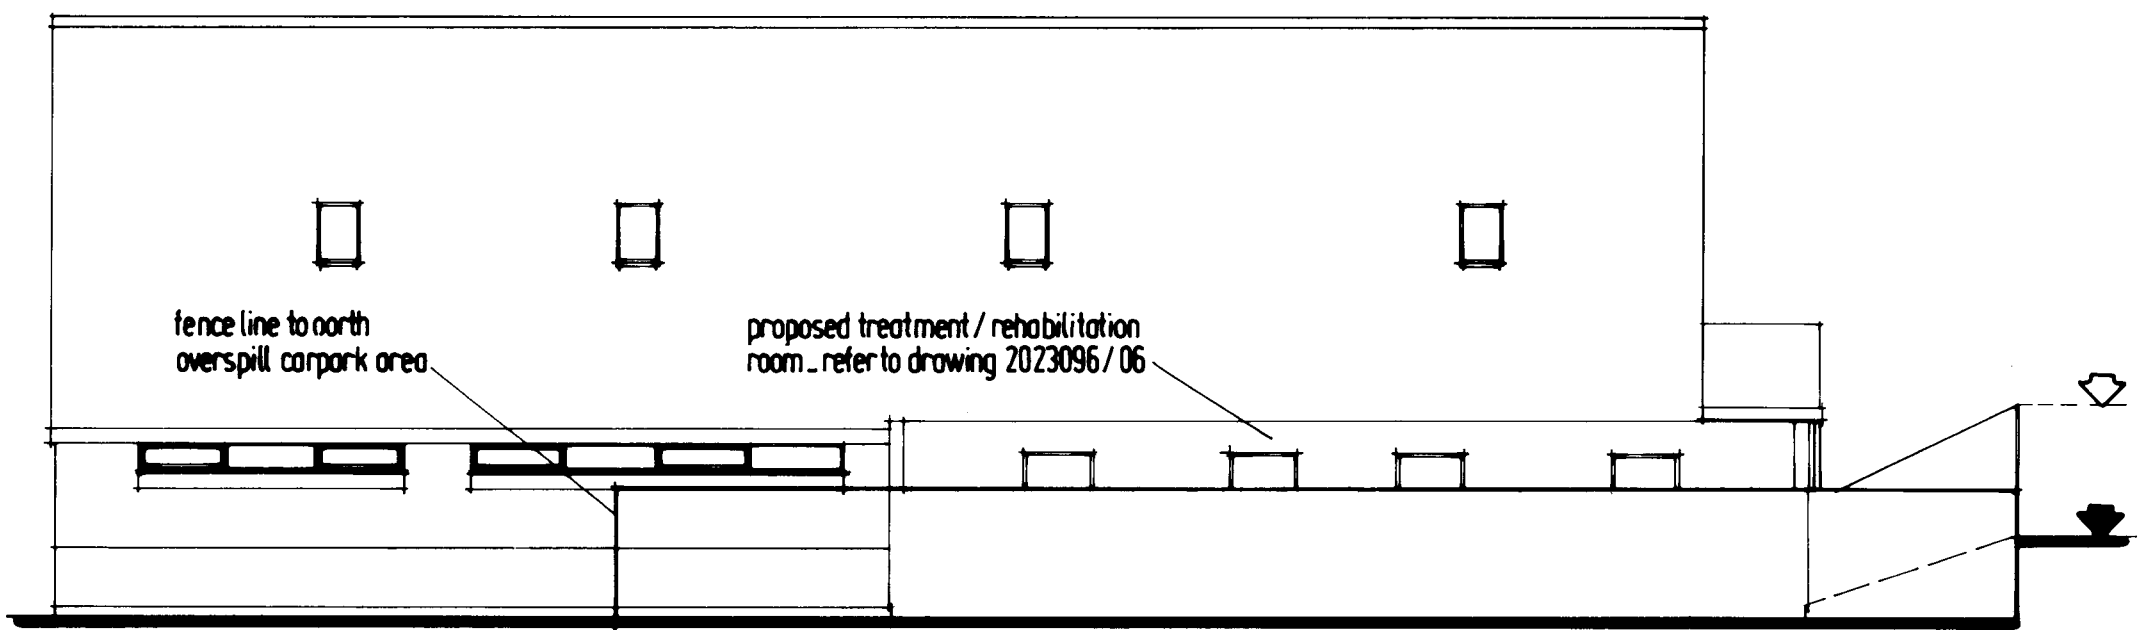

NORTH WEST ELEVATION of clubhouse

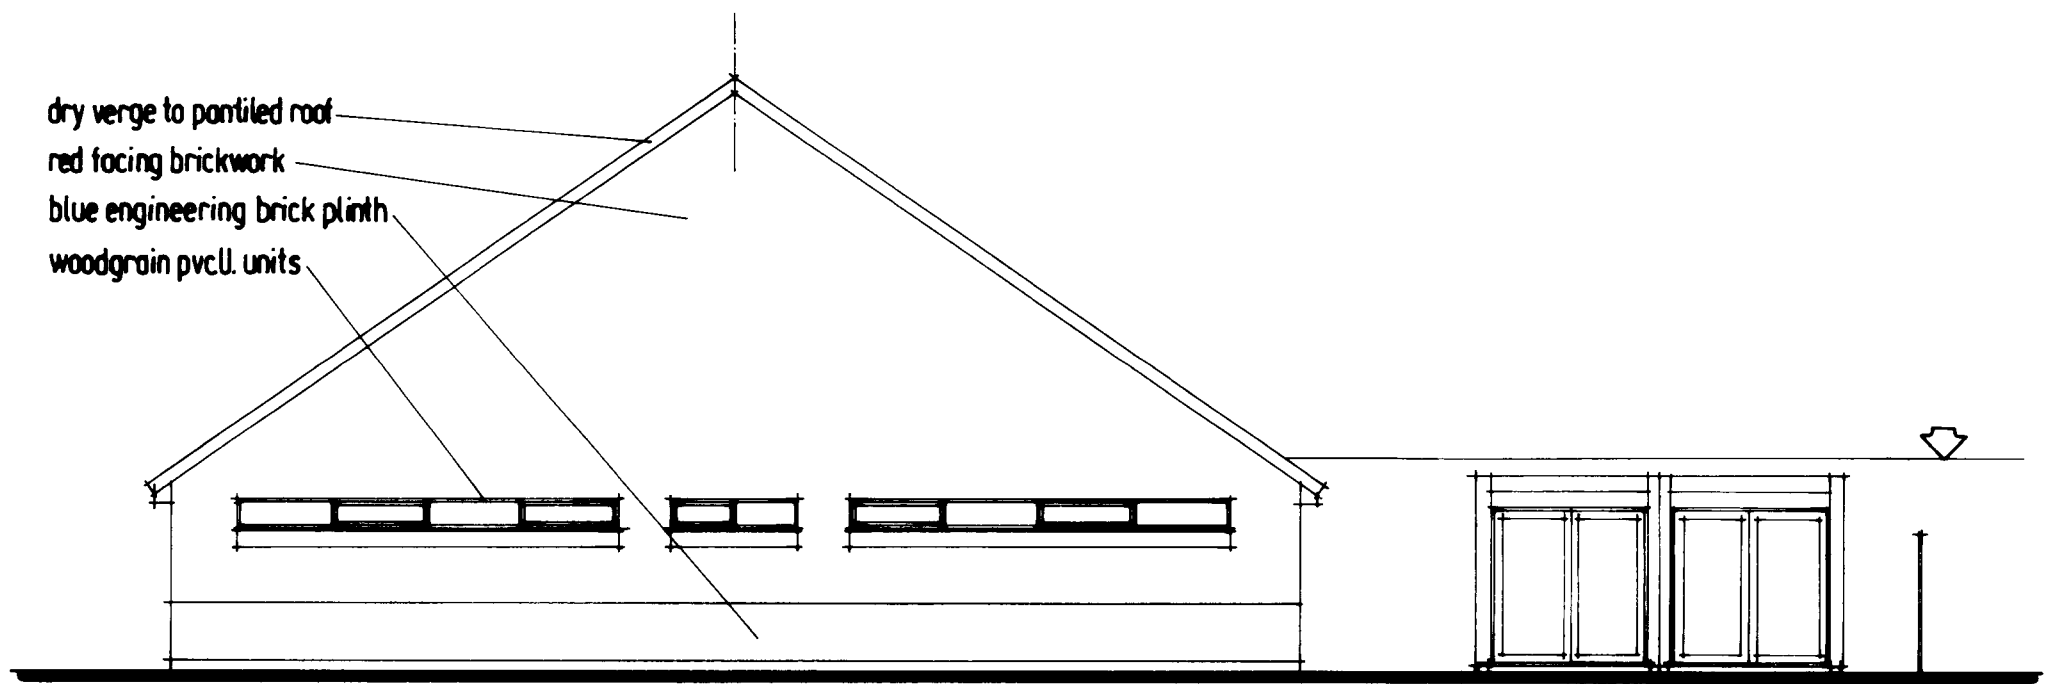

NORTH EAST ELEVATION of clubhouse

Ian Smilie Architectural Services
 75 Camden Road, Ipswich IP3 8JN
 telephone 01473 744209
 Do not scale from this drawing
 if in doubt ASK

Proposed treatment/ rehabilitation room

Proposed elevations relating to existing Clubhouse building
 Needham Market FC., "Bloomfields", Quinton Road, Needham Market
 for Needham Market FC.

scale 1:100 @ A5

drg. number 2023096/ 05