 

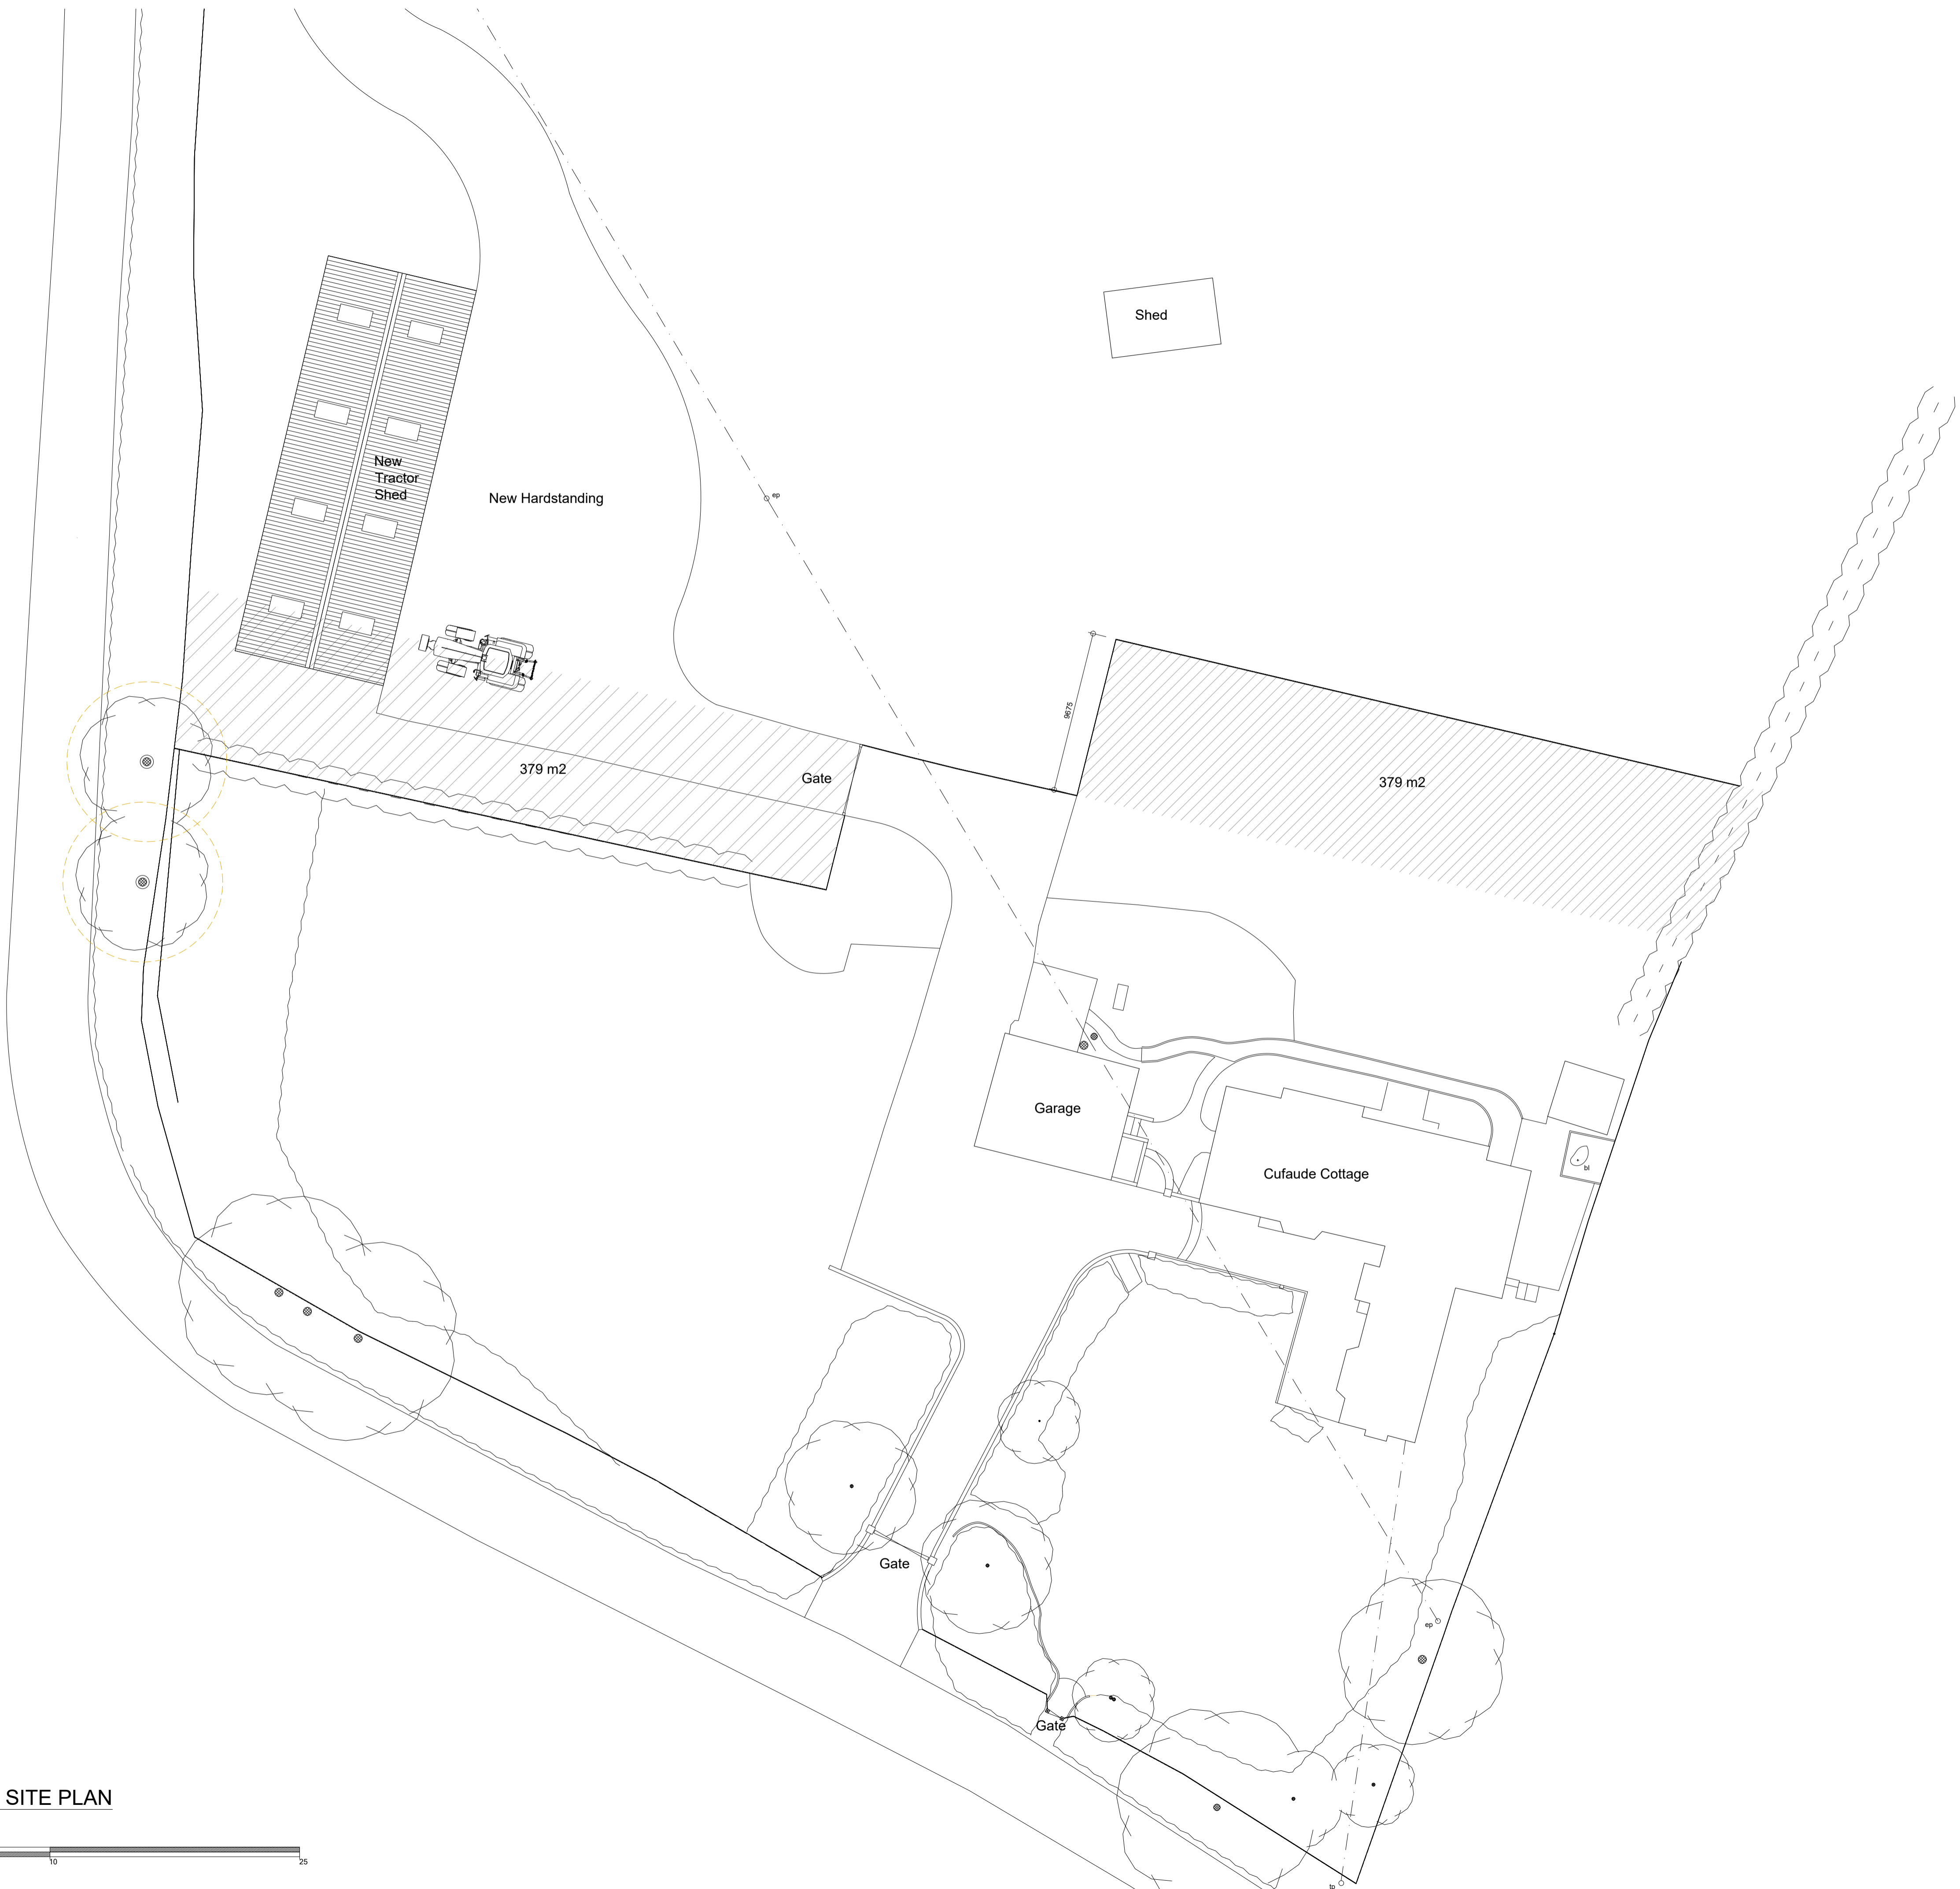
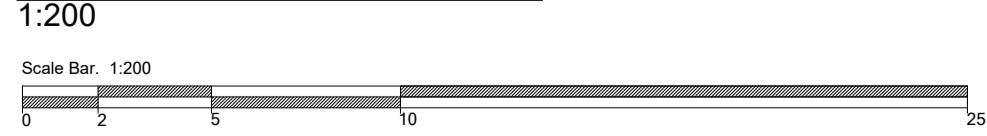
 Domestic to Agricultural curtilage

 Agricultural to domestic curtilage

 Tree root protection area



**01 PROPOSED SITE PLAN**



revision/date note



project  
**Cufaude Cottage  
Bramley**  
title  
**Proposed Site Plan**

scale	status	
<b>1:200 @A1</b>	<b>PLANNING</b>	
job no.	dwg no.	status/revision
<b>952</b>	<b>008</b>	<b>PL00</b>

© Morse Webb Ltd