


1 Roof Plan (Existing)
Scale: 1:50

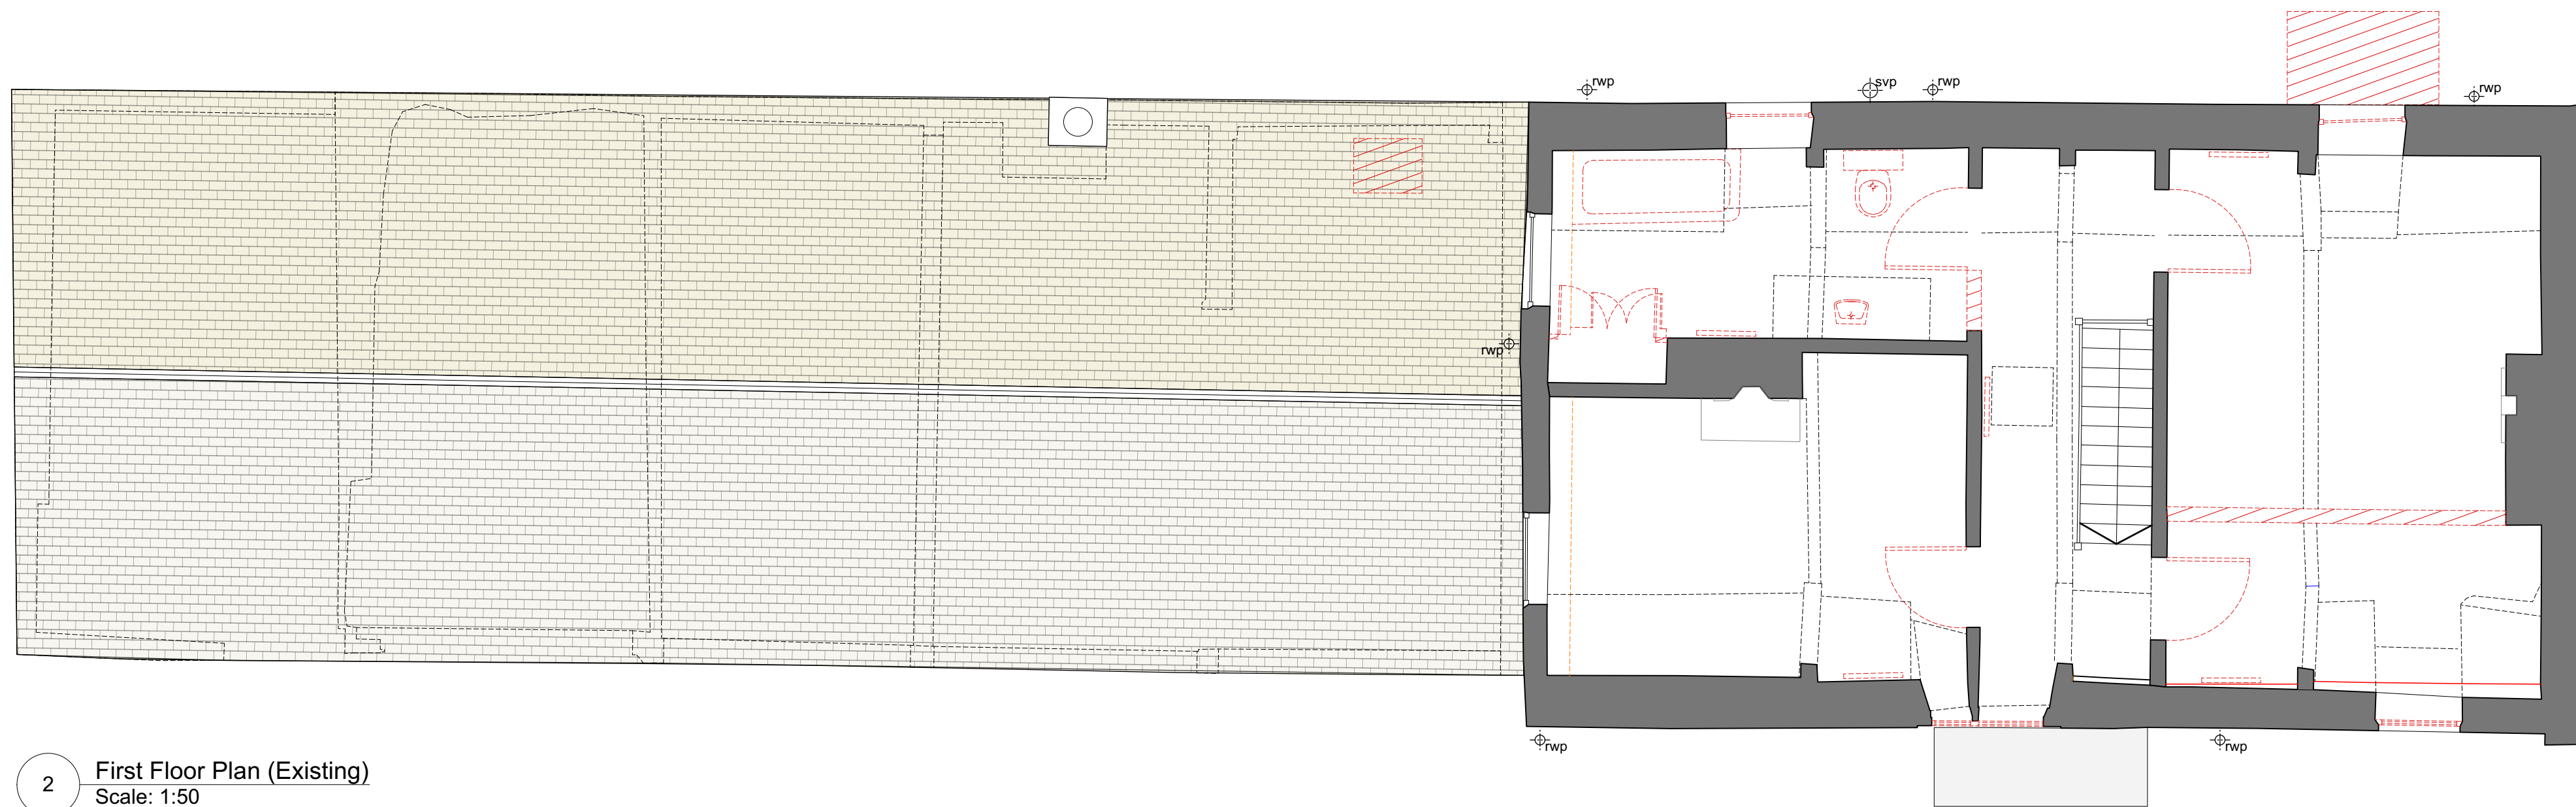

2 First Floor Plan (Existing)
Scale: 1:50

PLANNING

Rev	Date	Dim	Checkd	Description

Legend

+78.50	Level (Proposed)		Existing Wall Construction
+78.50	Level (Existing)		New Wall Construction
IDG xx	Door Reference		Existing Wall Demolished
WG xx	Window Reference		Beam Over (Indicative)
			Line of Historic Cottage

6 King Street Bristol BS1 4EQ
 T 0117 929 9293 E info@fm-architects.co.uk
 F 0117 929 9295 W fm-architects.co.uk

All drawings are copyright
 Report all discrepancies to project administrator
 Do not scale drawing for construction purposes
 All dimensions to be checked on site

0 2.5m

Job Title Bourne Court				Drawing Title Cottage Building			
Client Mr & Mrs R.Pearce				First Floor & Roof Plan (Existing)			
Scale 1:50 @ A1 1:100 @ A3	Date 22.05.23	Drawn NB	Checkd	Job No 11432	Drawing No PL-521	Rev	

ferguson mann architects