


1 Roof Plan (Proposed)  
Scale: 1:50

Indicative area of PV array subject to design by services engineer.

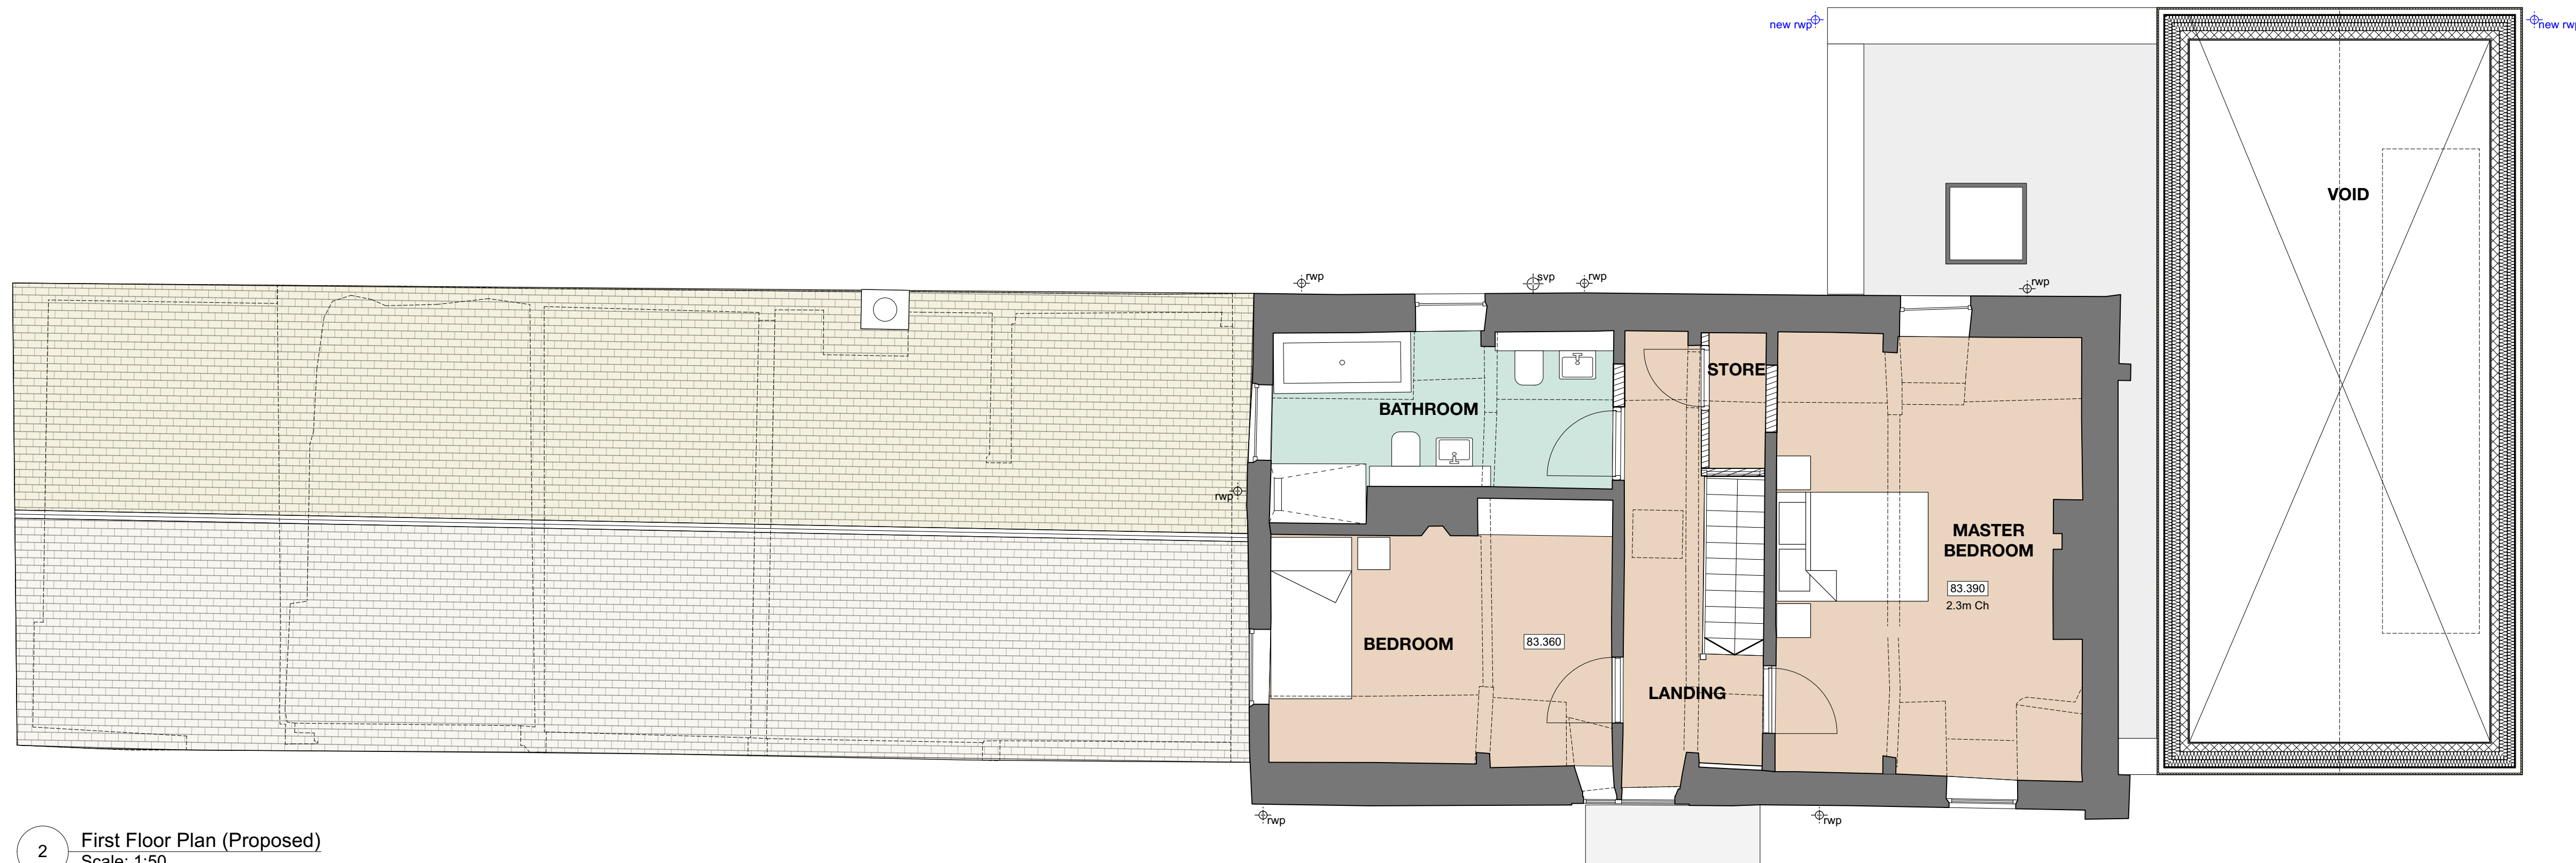

2 First Floor Plan (Proposed)  
Scale: 1:50

PLANNING

Rev	Date	Dim	Chkd	Description

**Legend**

± 78.50	Level (Proposed)	█	Existing Wall Construction
+ 78.50	Level (Existing)	▨	New Wall Construction
IDG xx	Door Reference	▤	Existing Wall Demolished
WG xx	Window Reference	---	Beam Over (Indicative)
		---	Line of Historic Cottage

6 King Street Bristol BS1 4EQ  
 T 0117 929 9293 E info@fm-architects.co.uk  
 F 0117 929 9295 W fm-architects.co.uk

All drawings are copyright  
 Report all discrepancies to project administrator  
 Do not scale drawing for construction purposes  
 All dimensions to be checked on site

0 2.5m

Job Title <b>Bourne Court</b>				Drawing Title <b>Cottage Building</b>			
Client <b>Mr &amp; Mrs R.Pearce</b>				Drawing No <b>11432</b>			
Scale <b>1:50 @ A1</b> <b>1:100 @ A3</b>	Date <b>22.05.23</b>	Drawn <b>NB</b>	Chkd	Job No <b>11432</b>	Drawn No <b>PL-526</b>	Rev	

**ferguson mann architects**