





Ground Floor Plan [Scale 1:50 @ A1]:

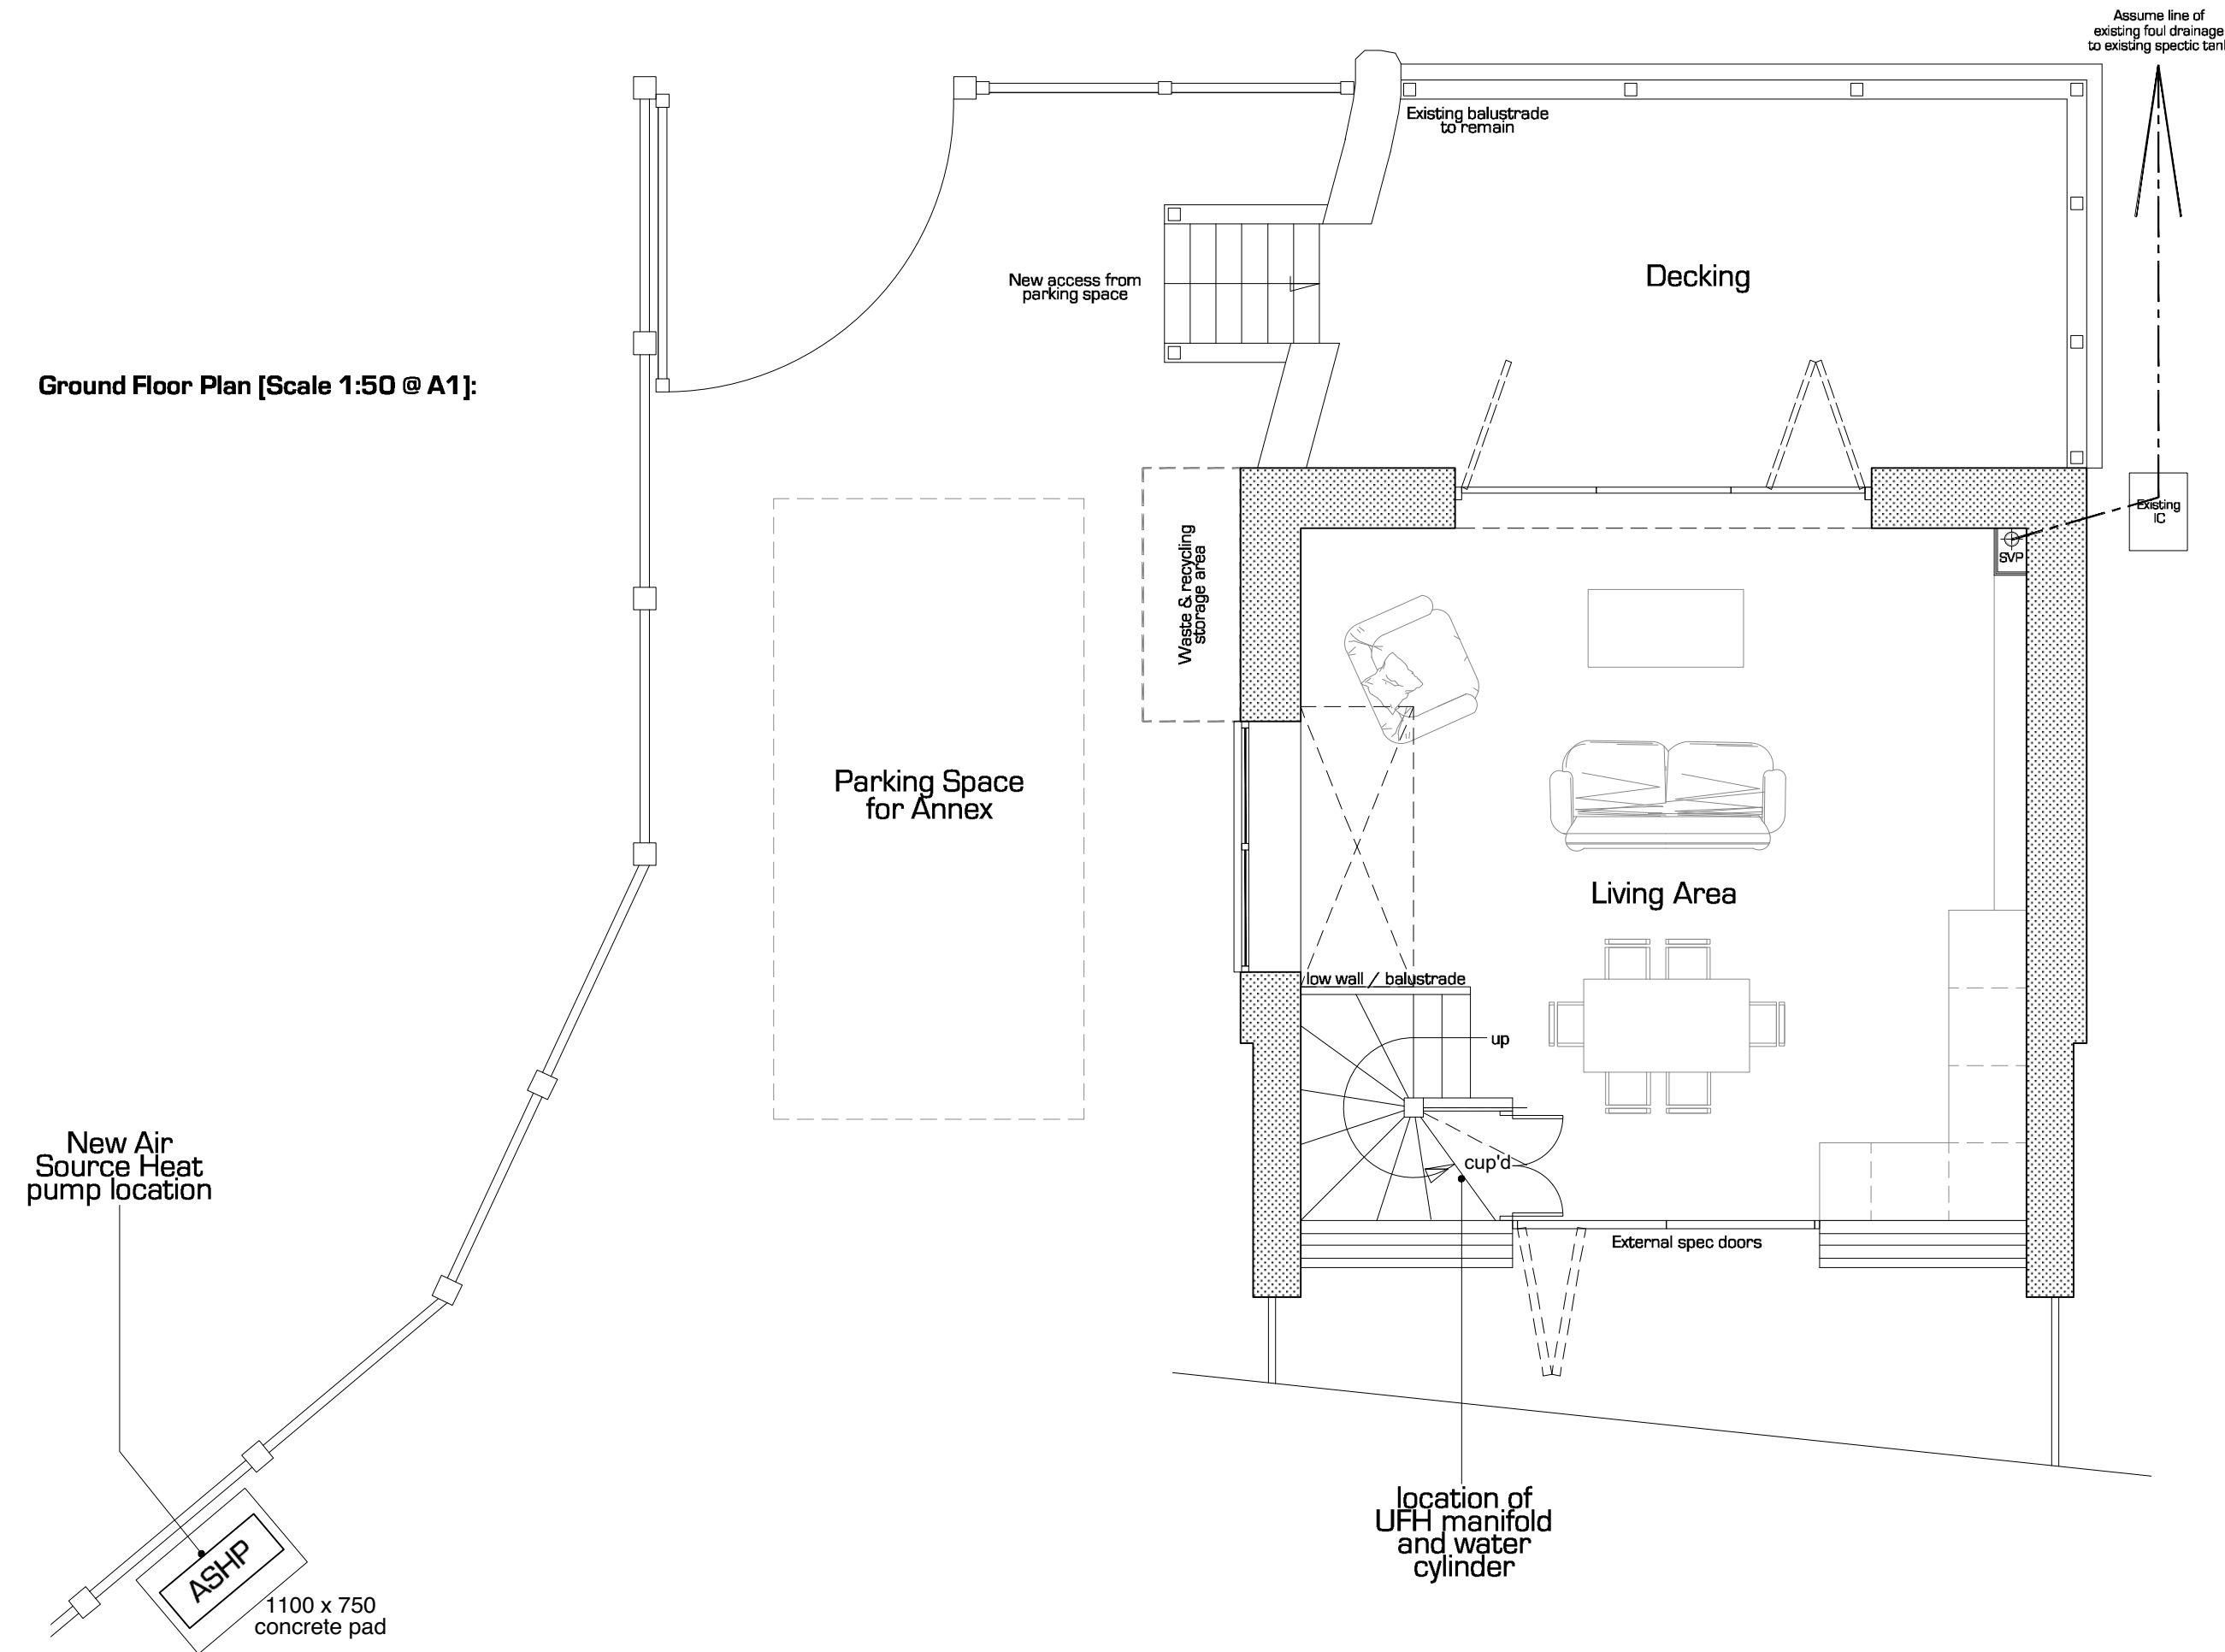


First Floor Plan [Scale 1:50 @ A1]:

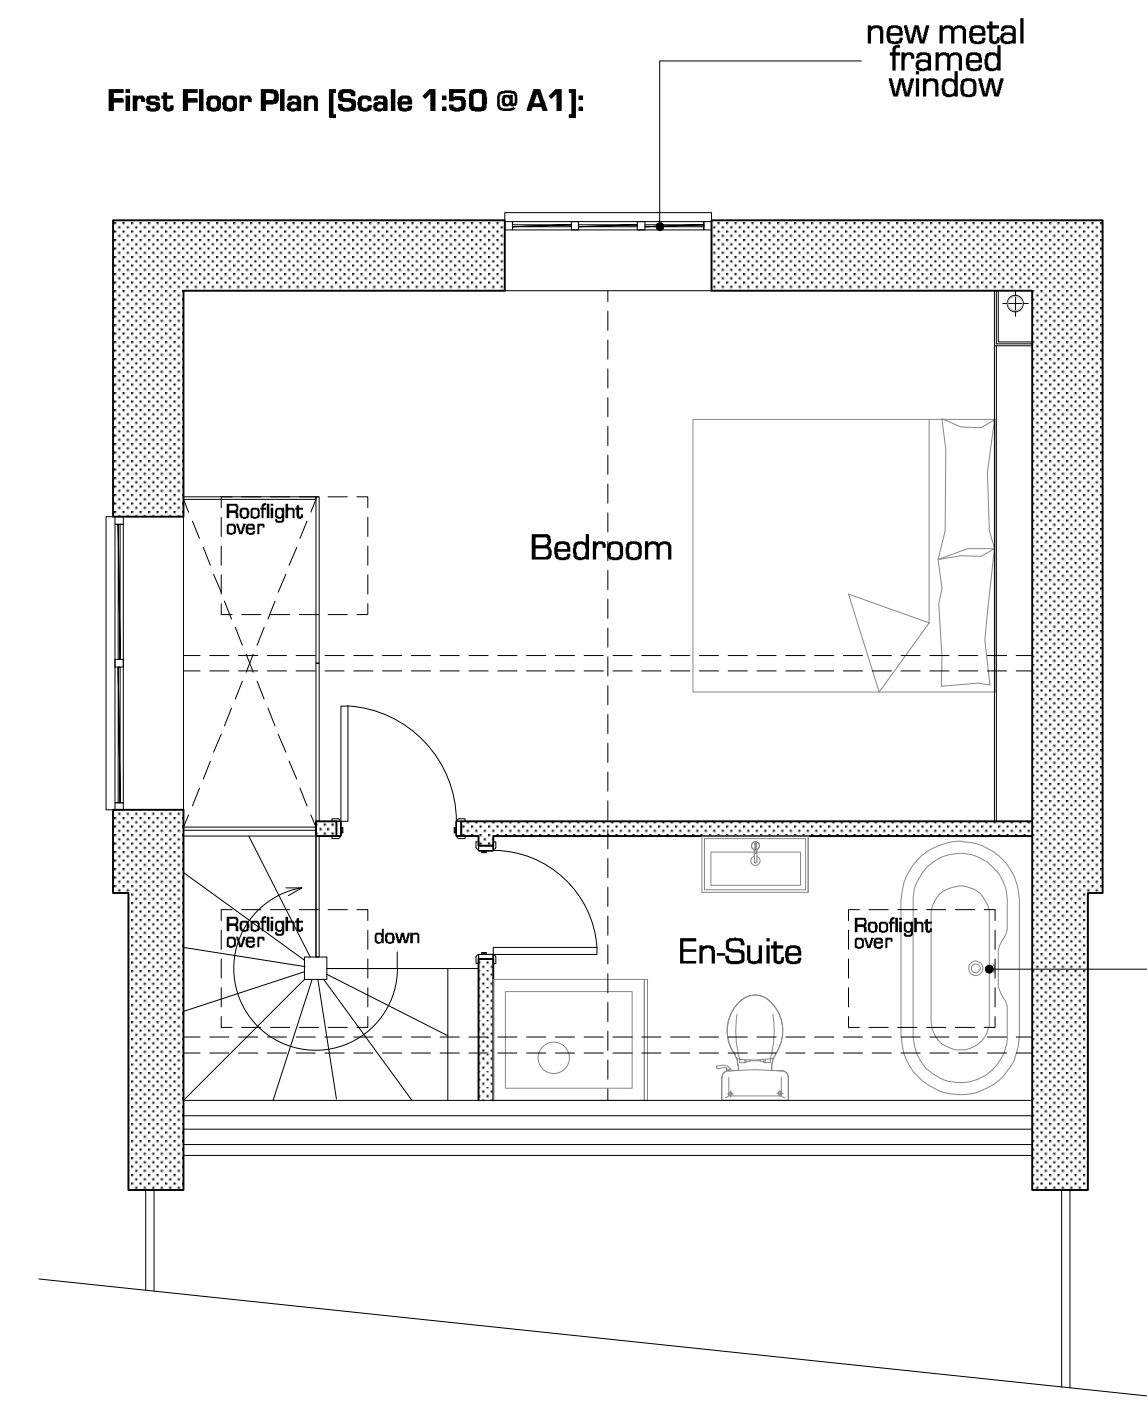


Roof Plan [Scale 1:200 @ A1]:

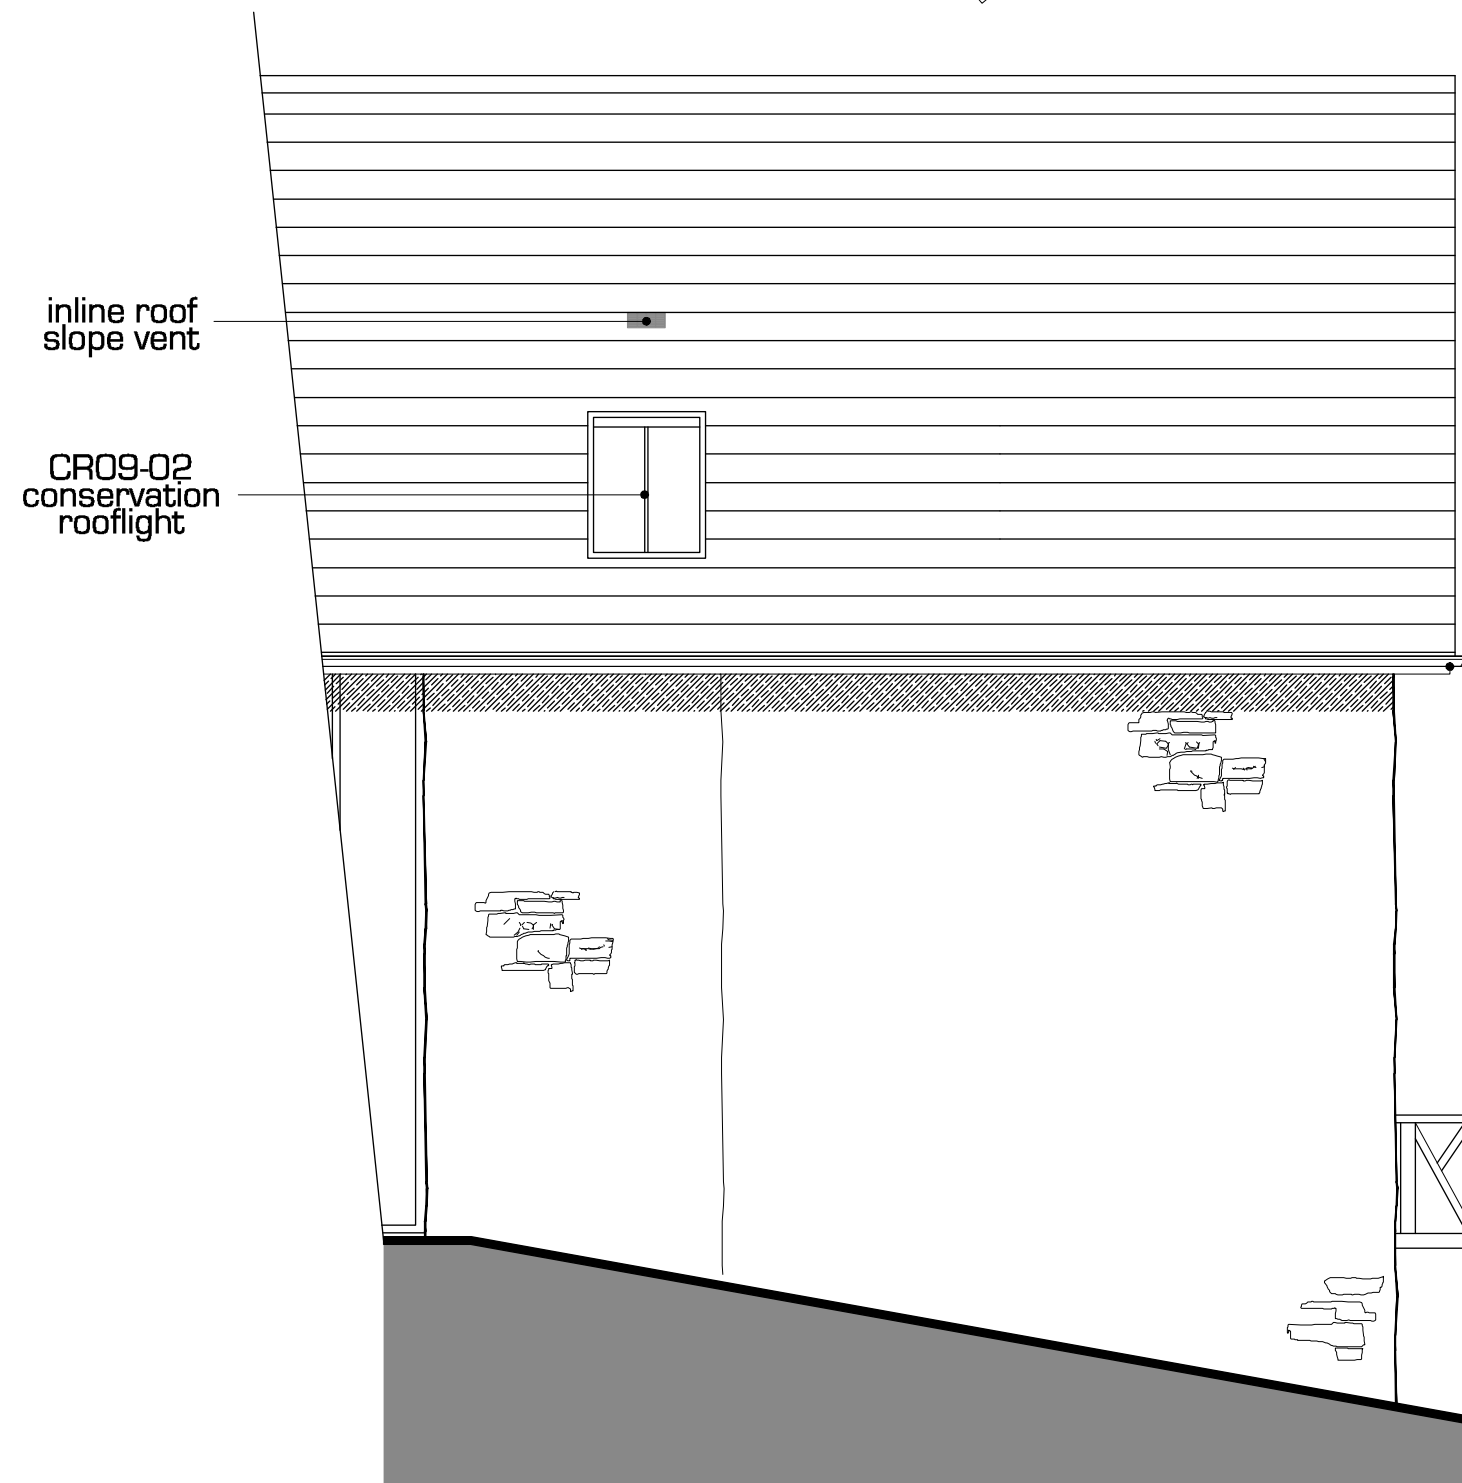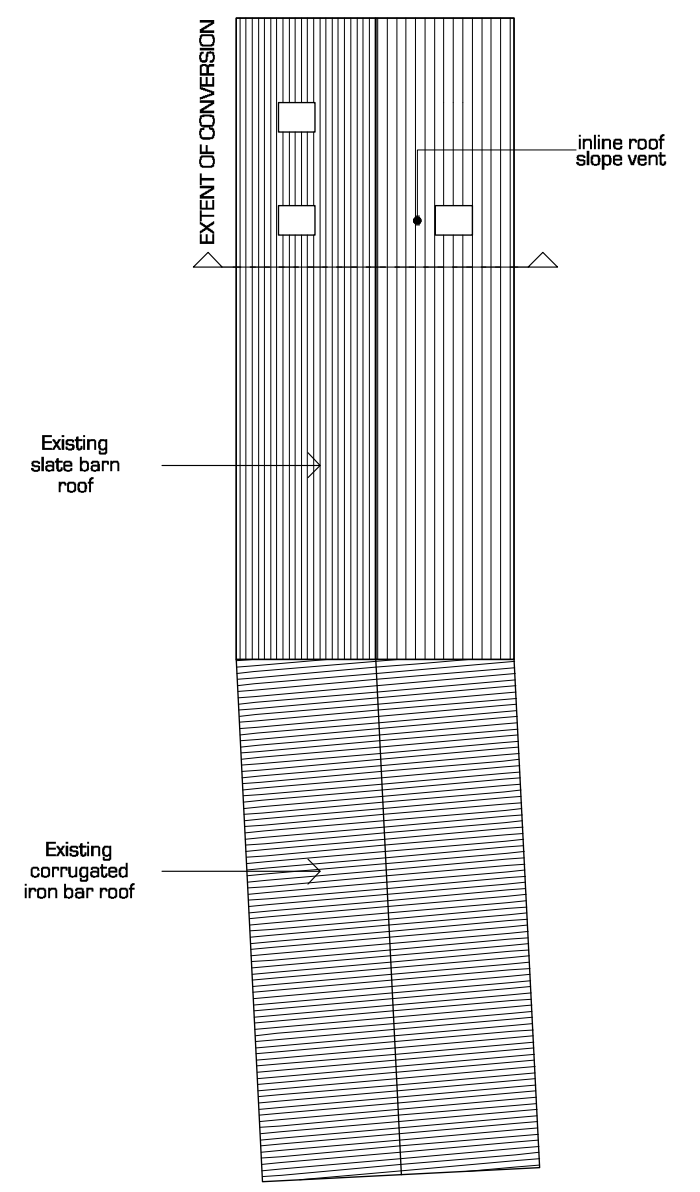


West Facing Elevation [Scale 1:50 @ A1]:

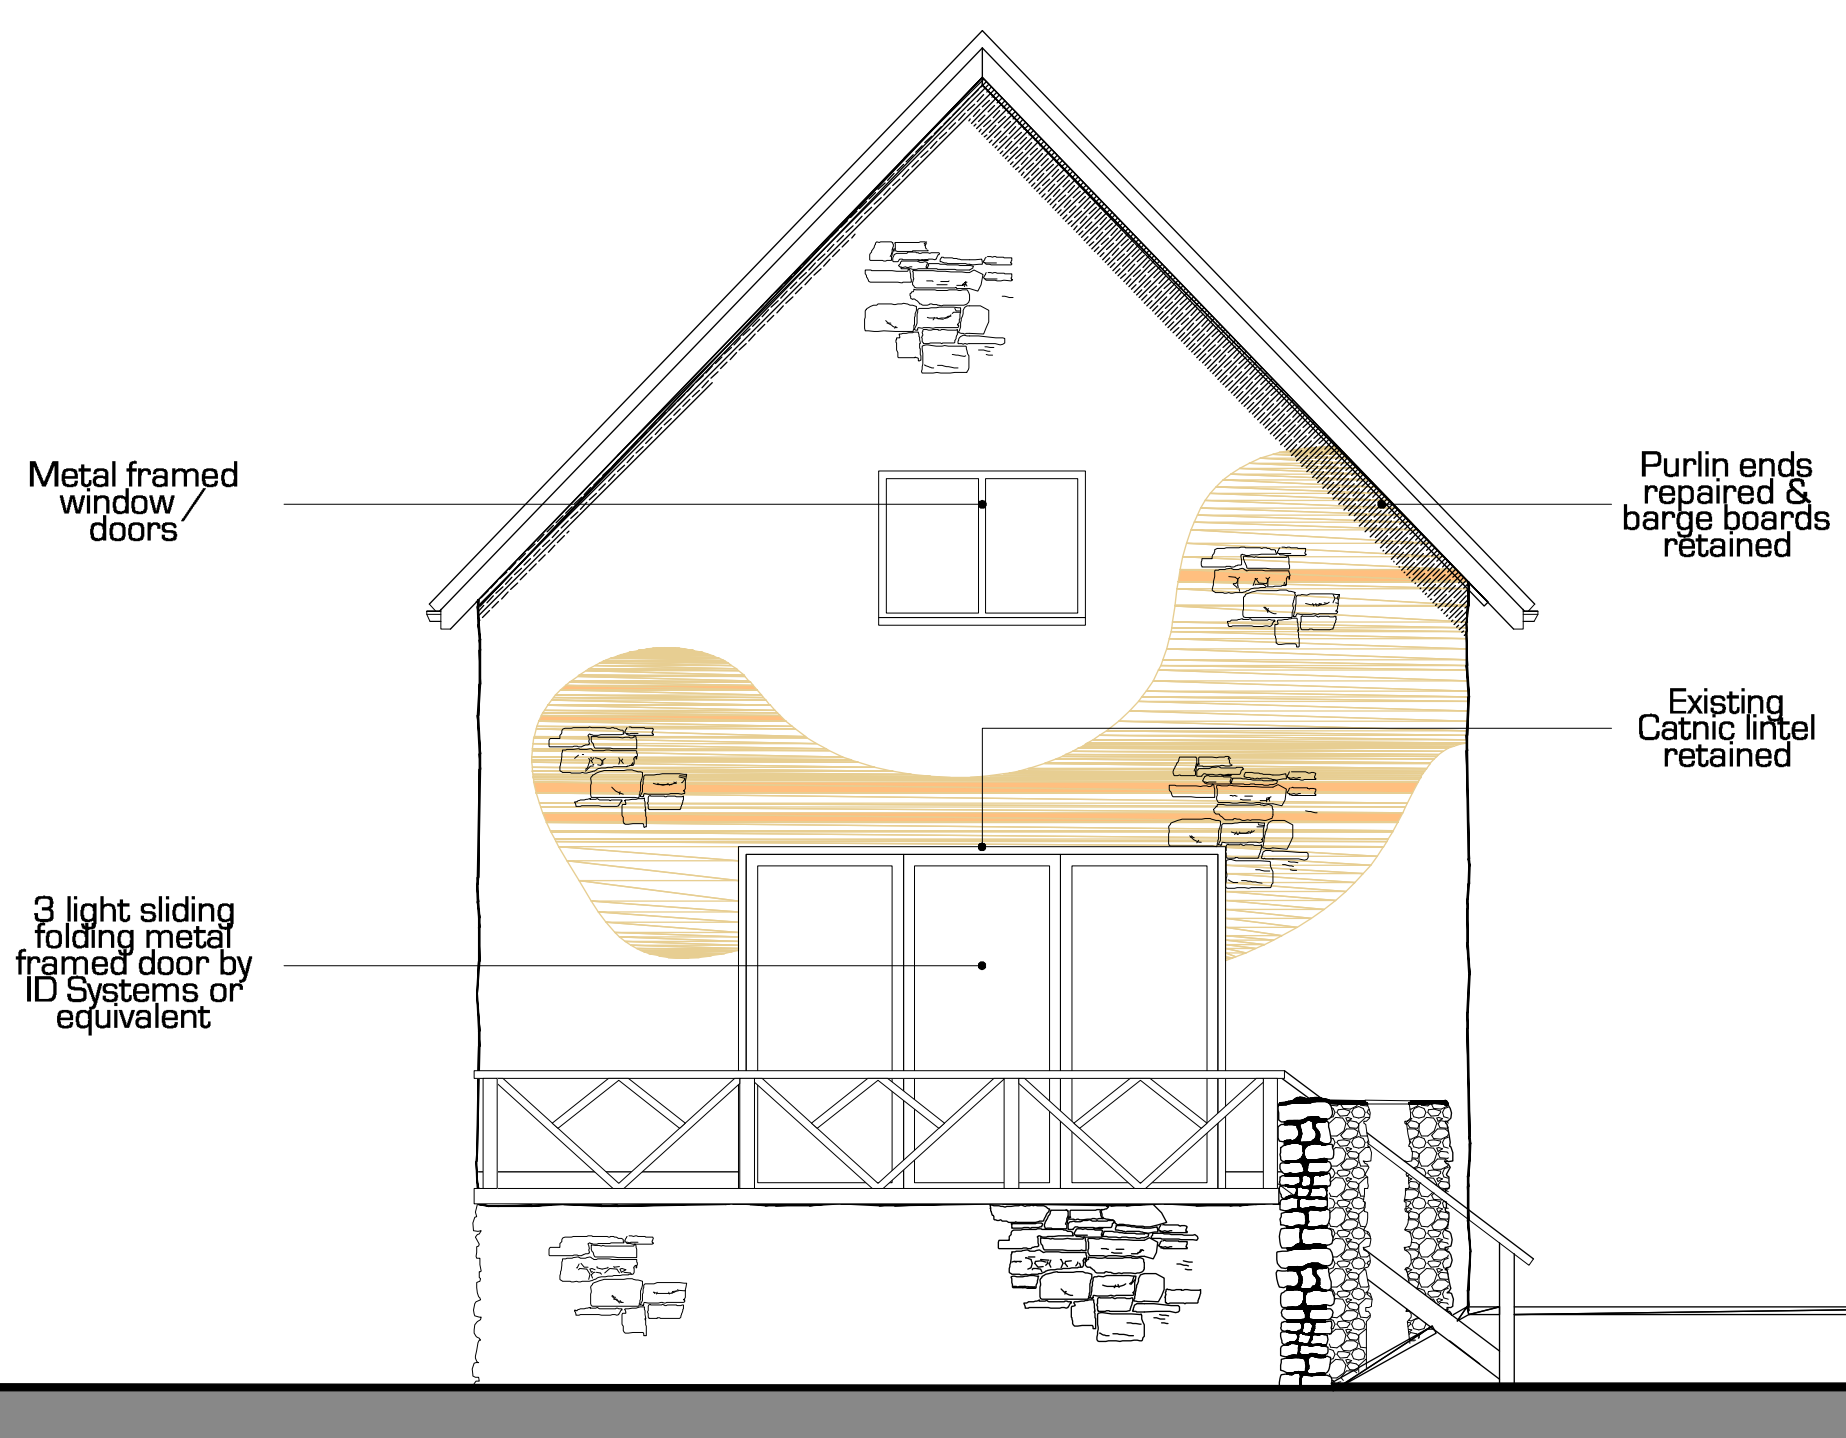

South Facing Elevation [Scale 1:50 @ A1]:

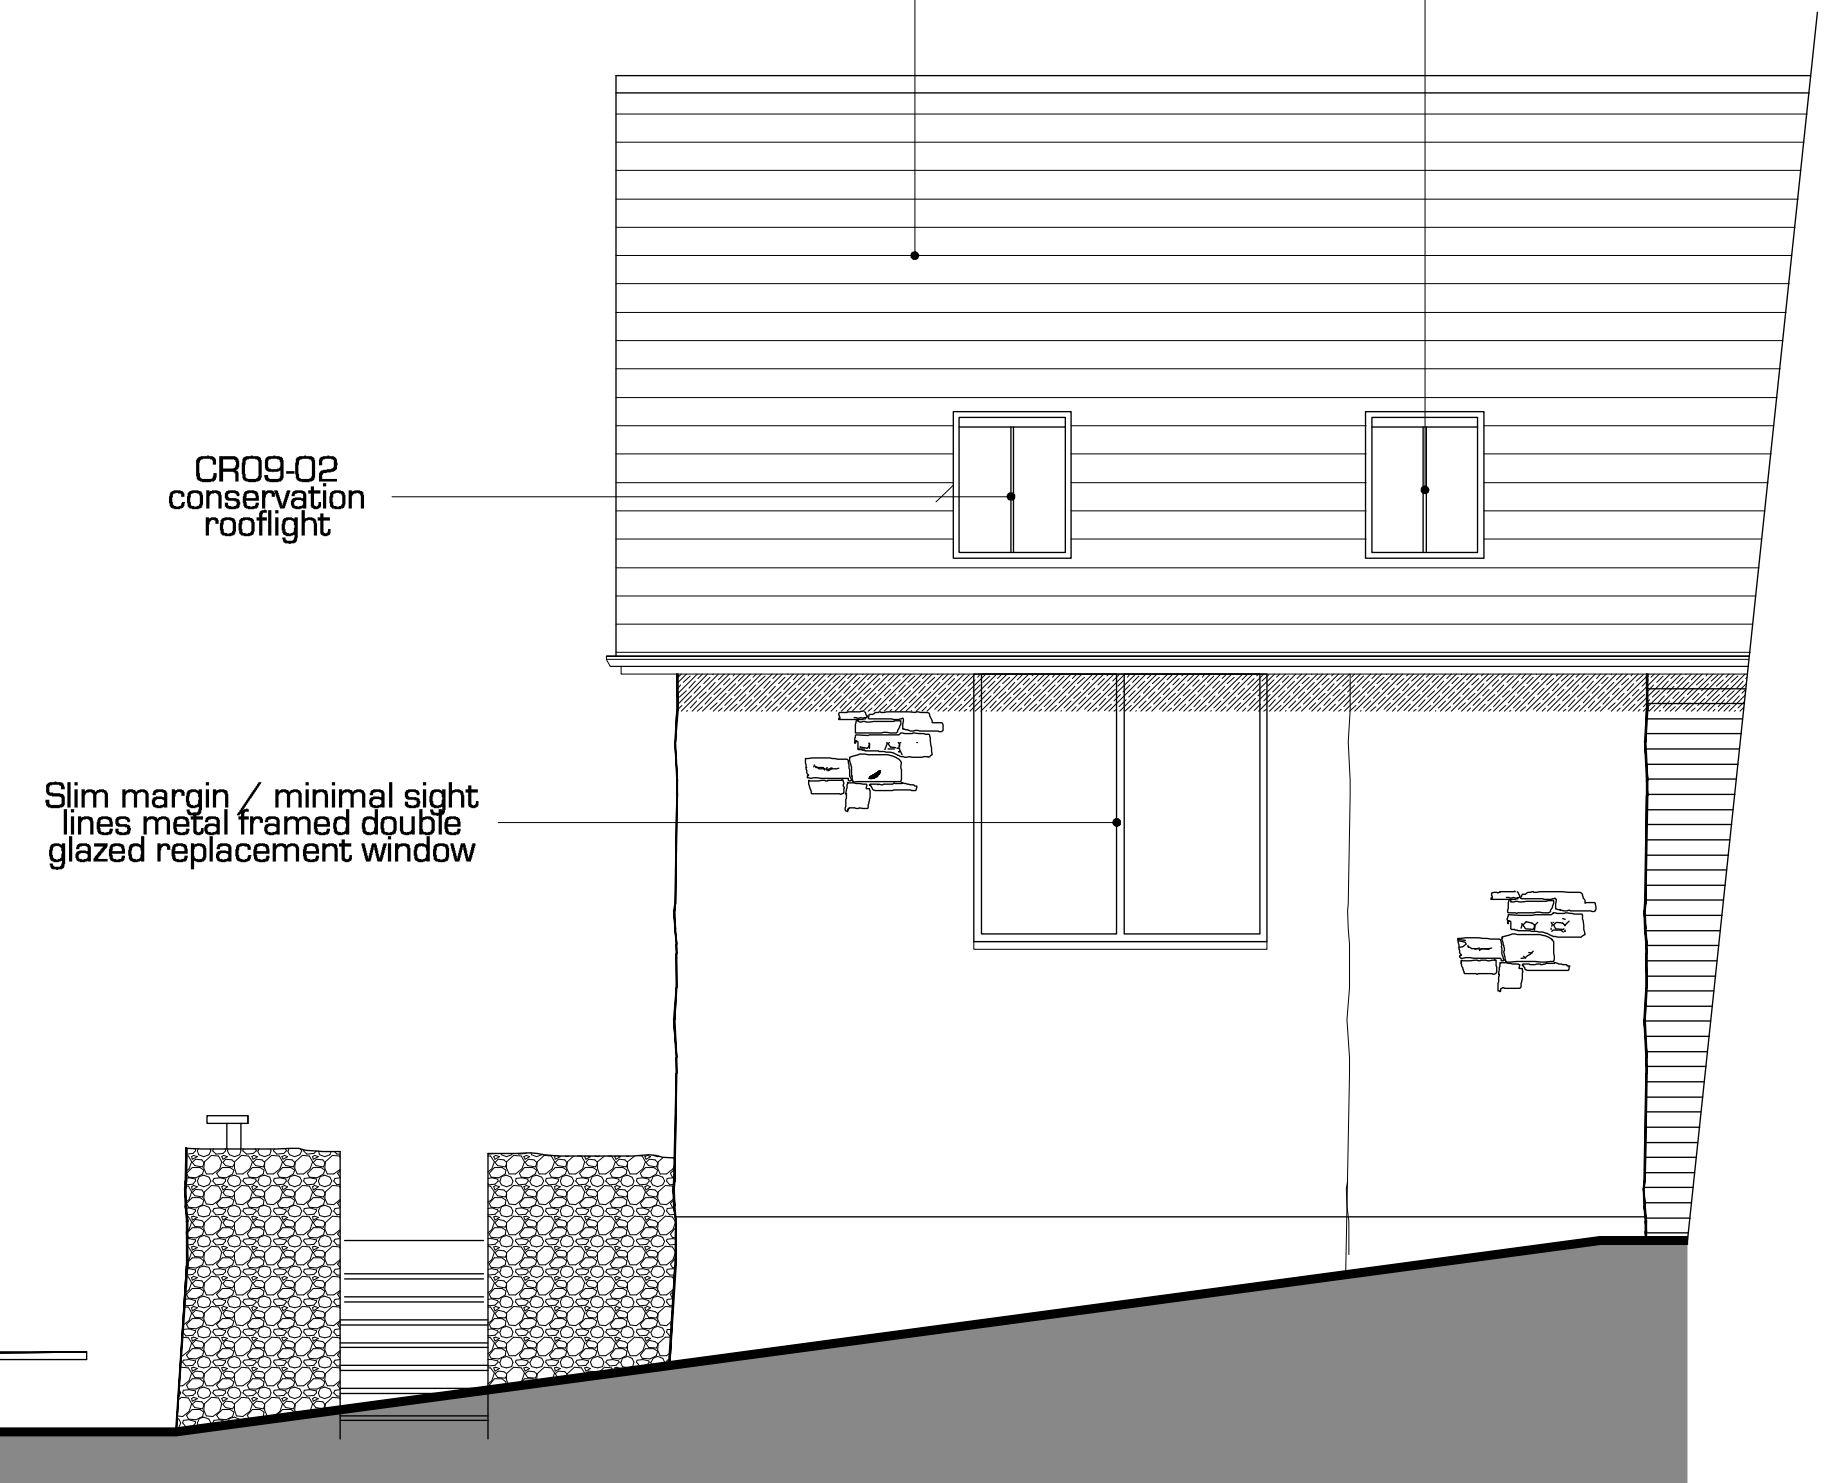

East Facing Elevation [Scale 1:50 @ A1]:

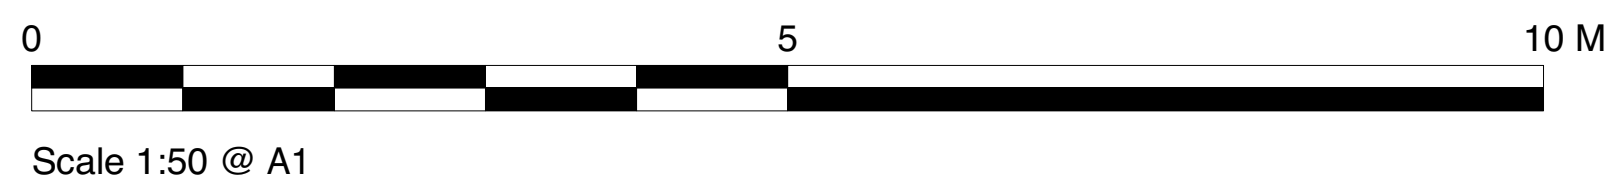

PRODUCED FOR ANDREW TOWNEND LTD

**JAMESON KEMPSEY**  
ARCHITECTURAL SOLUTIONS

T: 07884 293198 | E: jamesonkempsey@gmail.com | W: www.jamesonkempsey.co.uk

CLIENT: Ms Jane Houldsworth  
JOB: Hooperhayne Barn, Colyton, Devon, EX24 6SH  
DWG: Proposed Plans and Elevations

SCALE: As shown  
DATE: 01/24  
DRAWN BY: EJ  
DWG#: 1121/04E

RIBA