



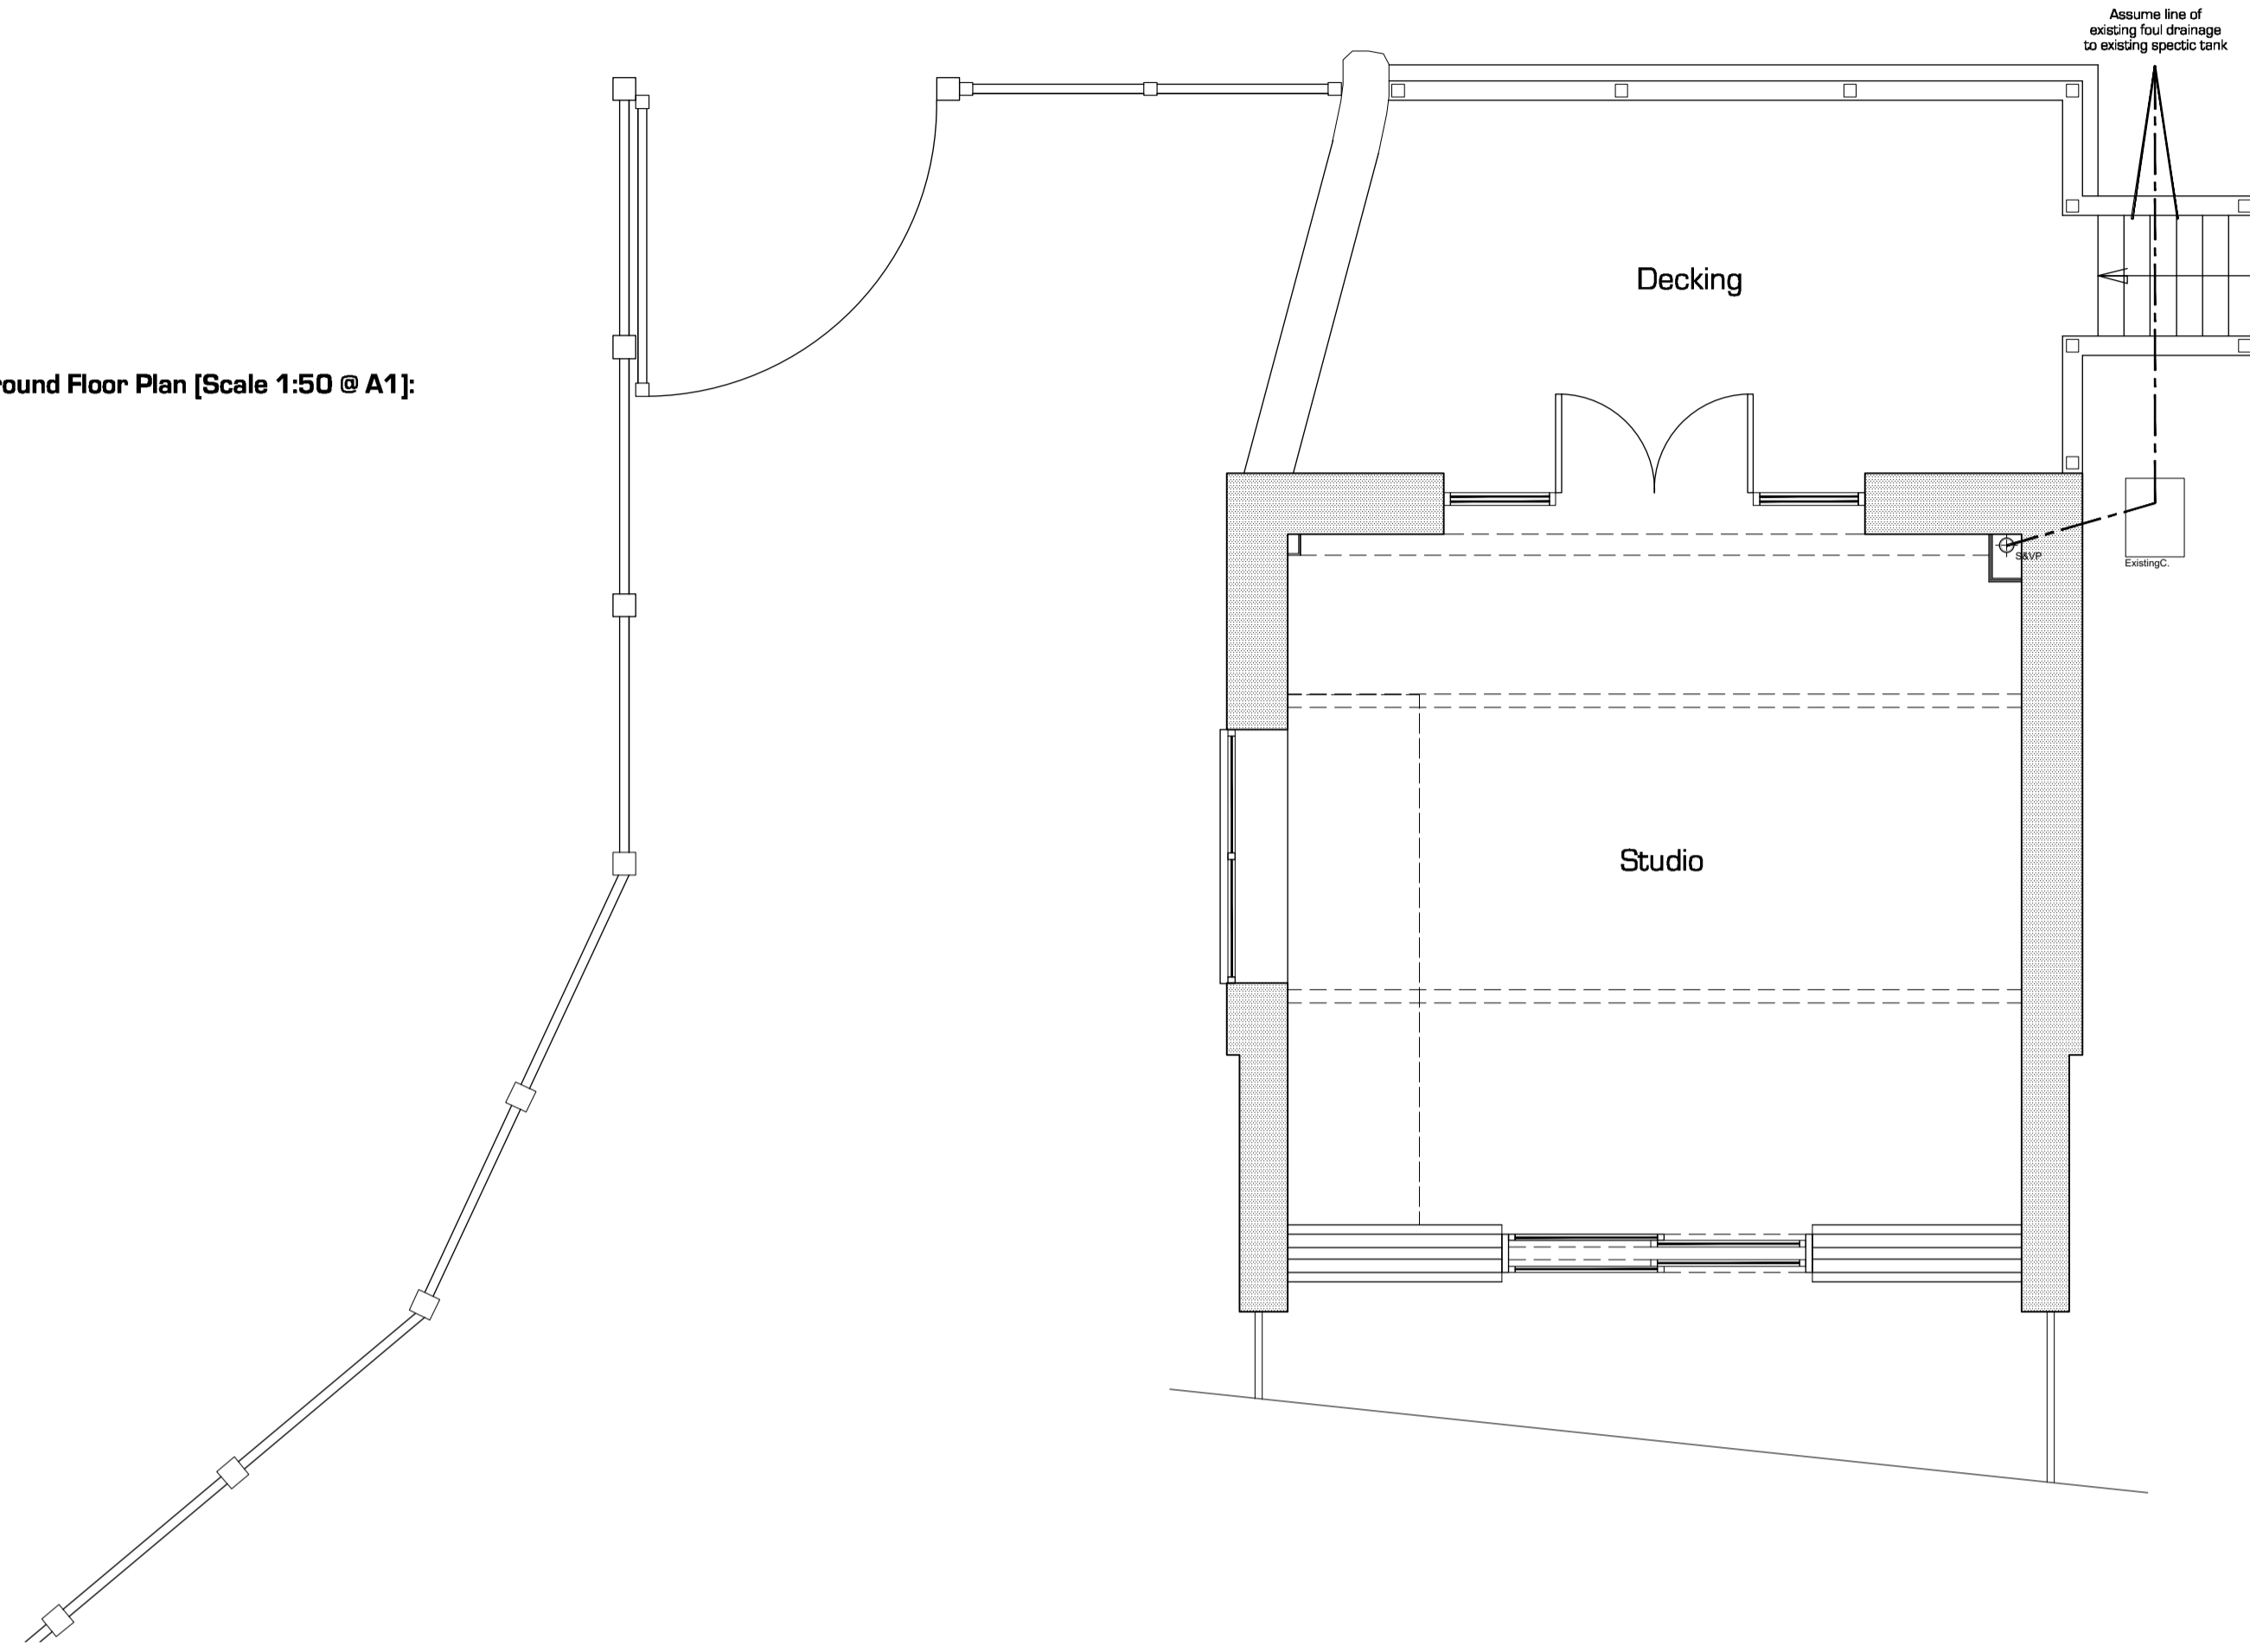



Ground Floor Plan [Scale 1:50 @ A1]:

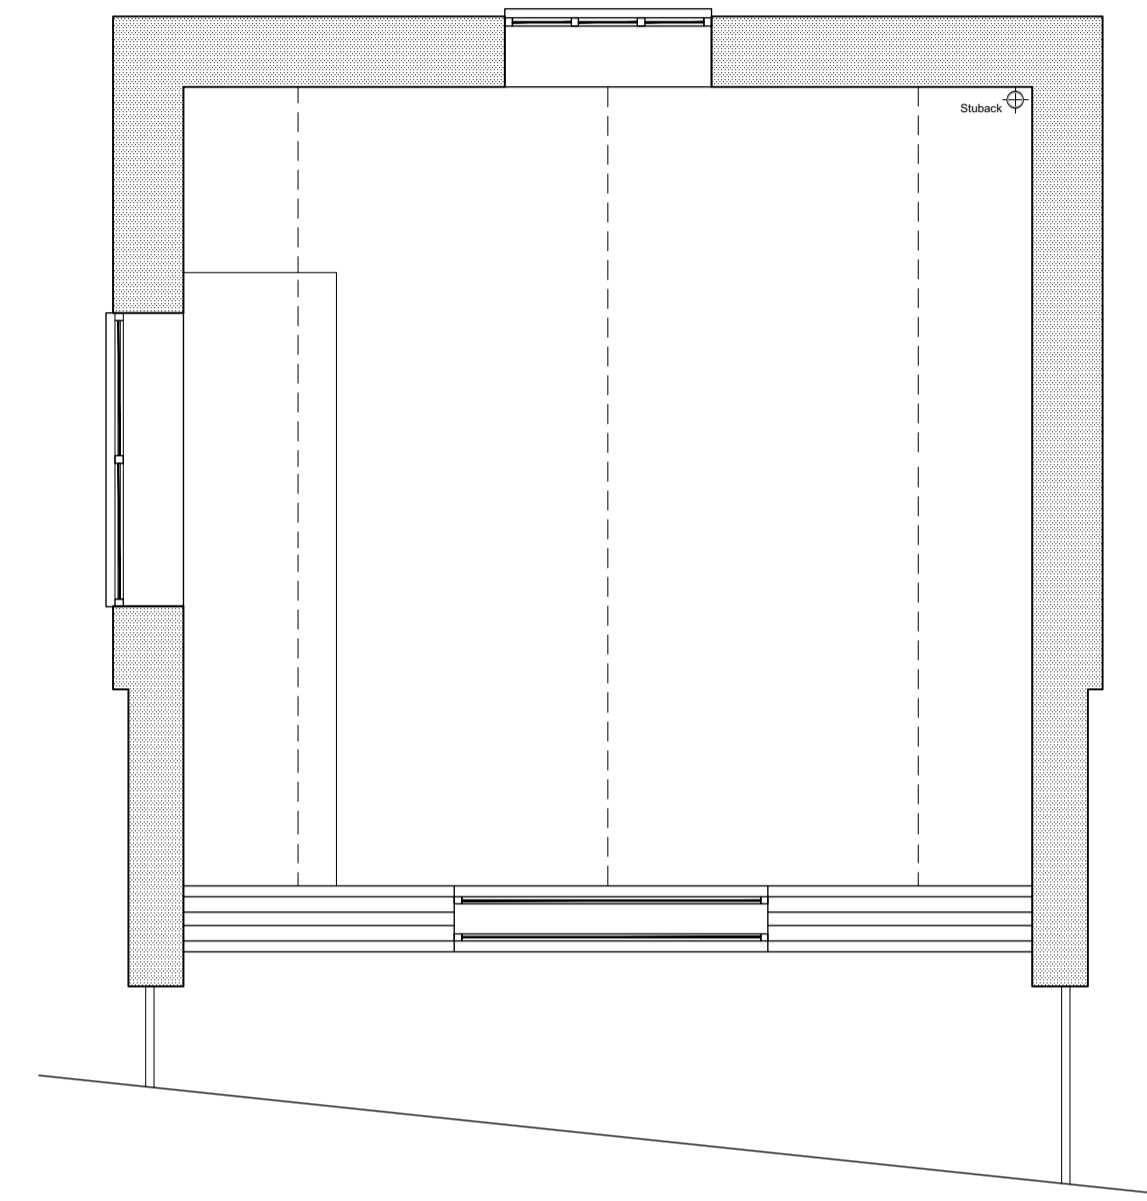


First Floor Plan [Scale 1:50 @ A1]:




Roof Plan [Scale 1:200 @ A1]:

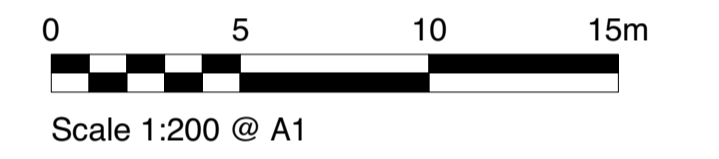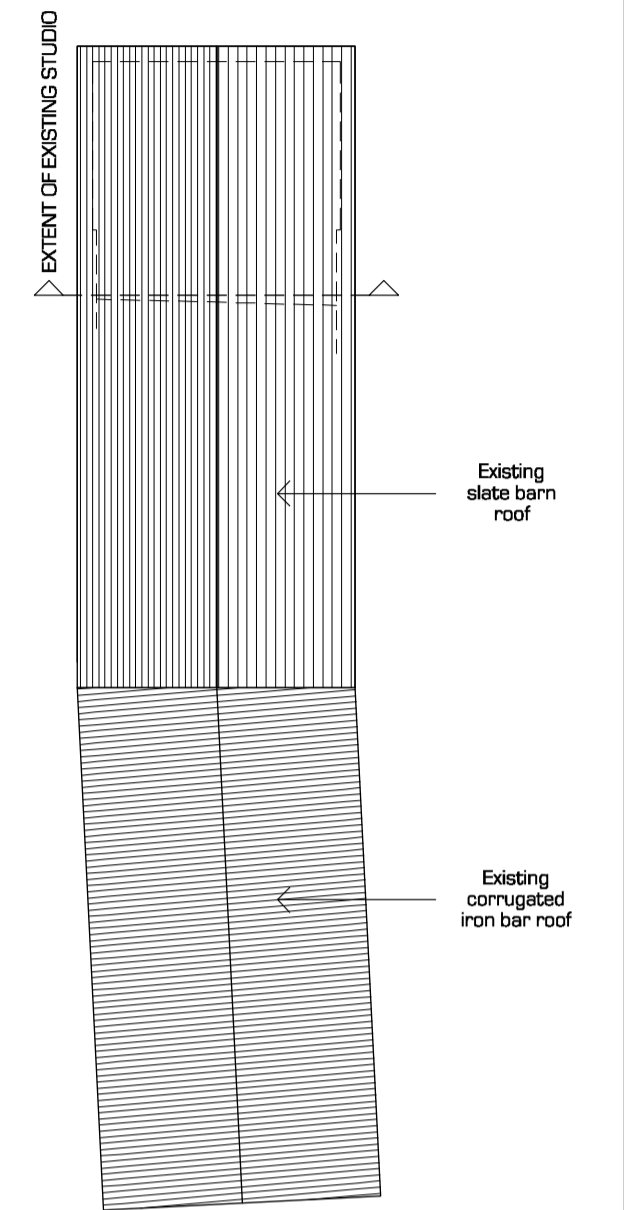


Scale 1:200 @ A1

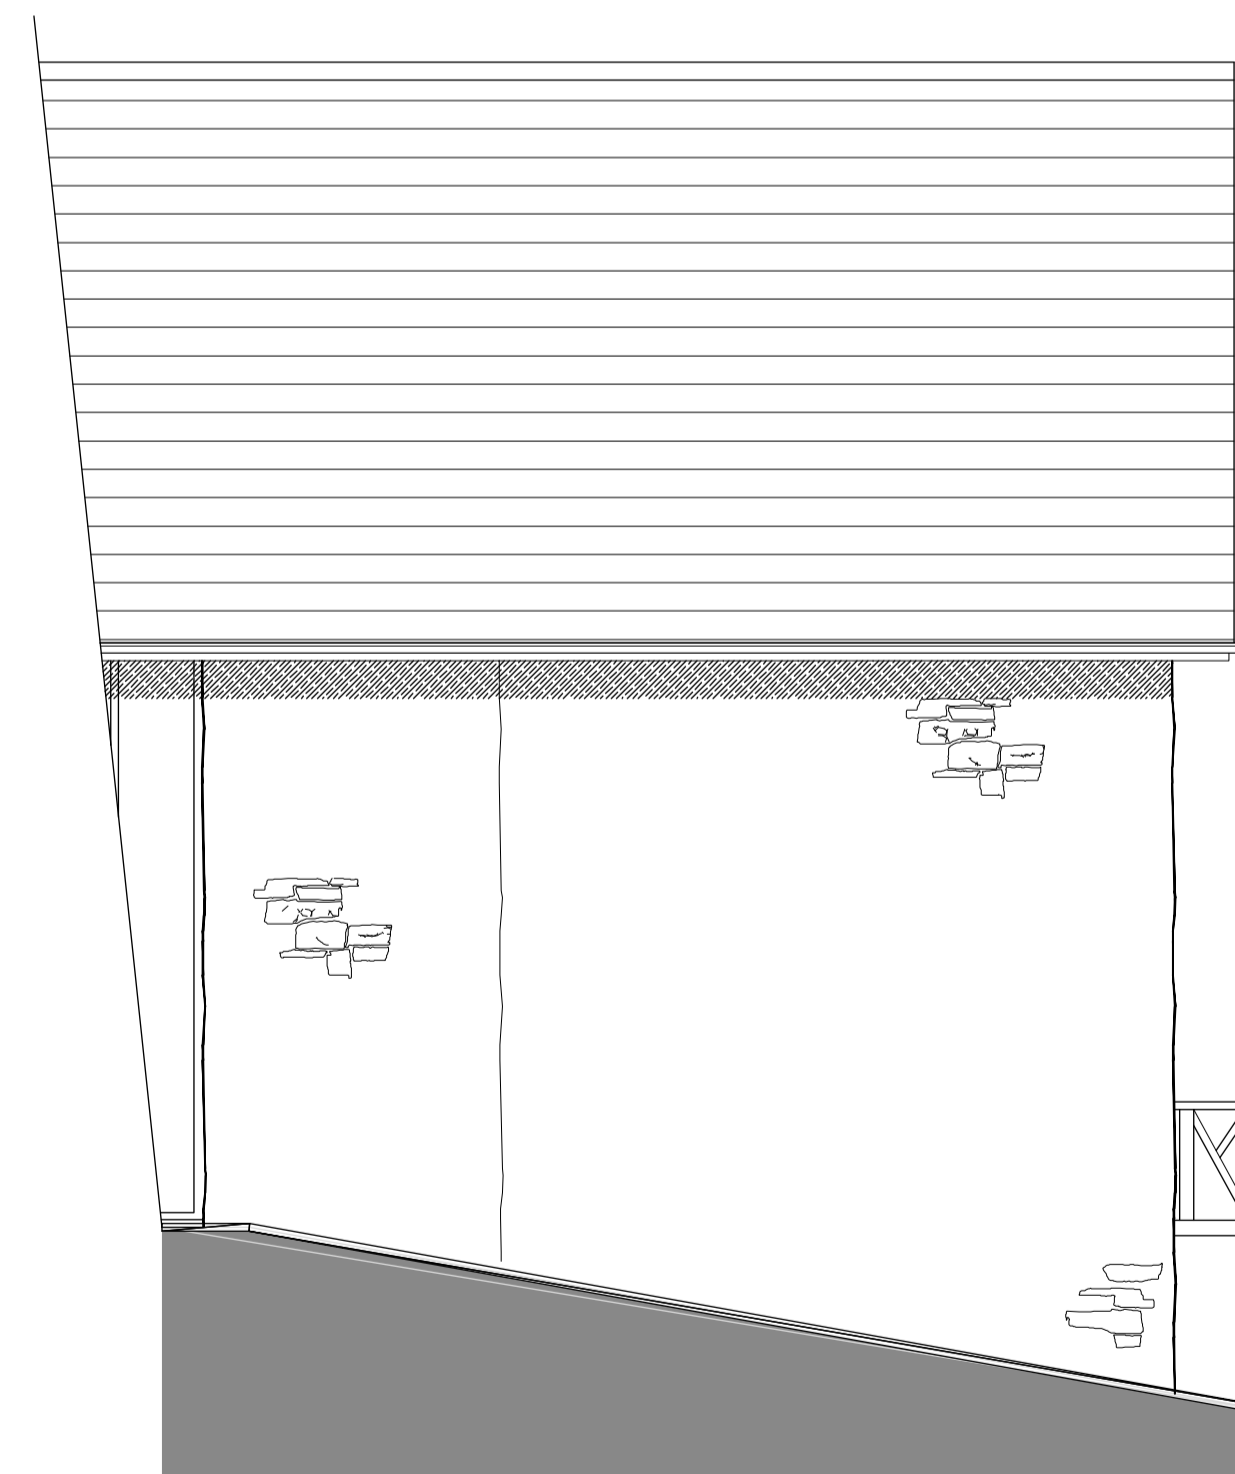


West Facing Elevation [Scale 1:50 @ A1]:

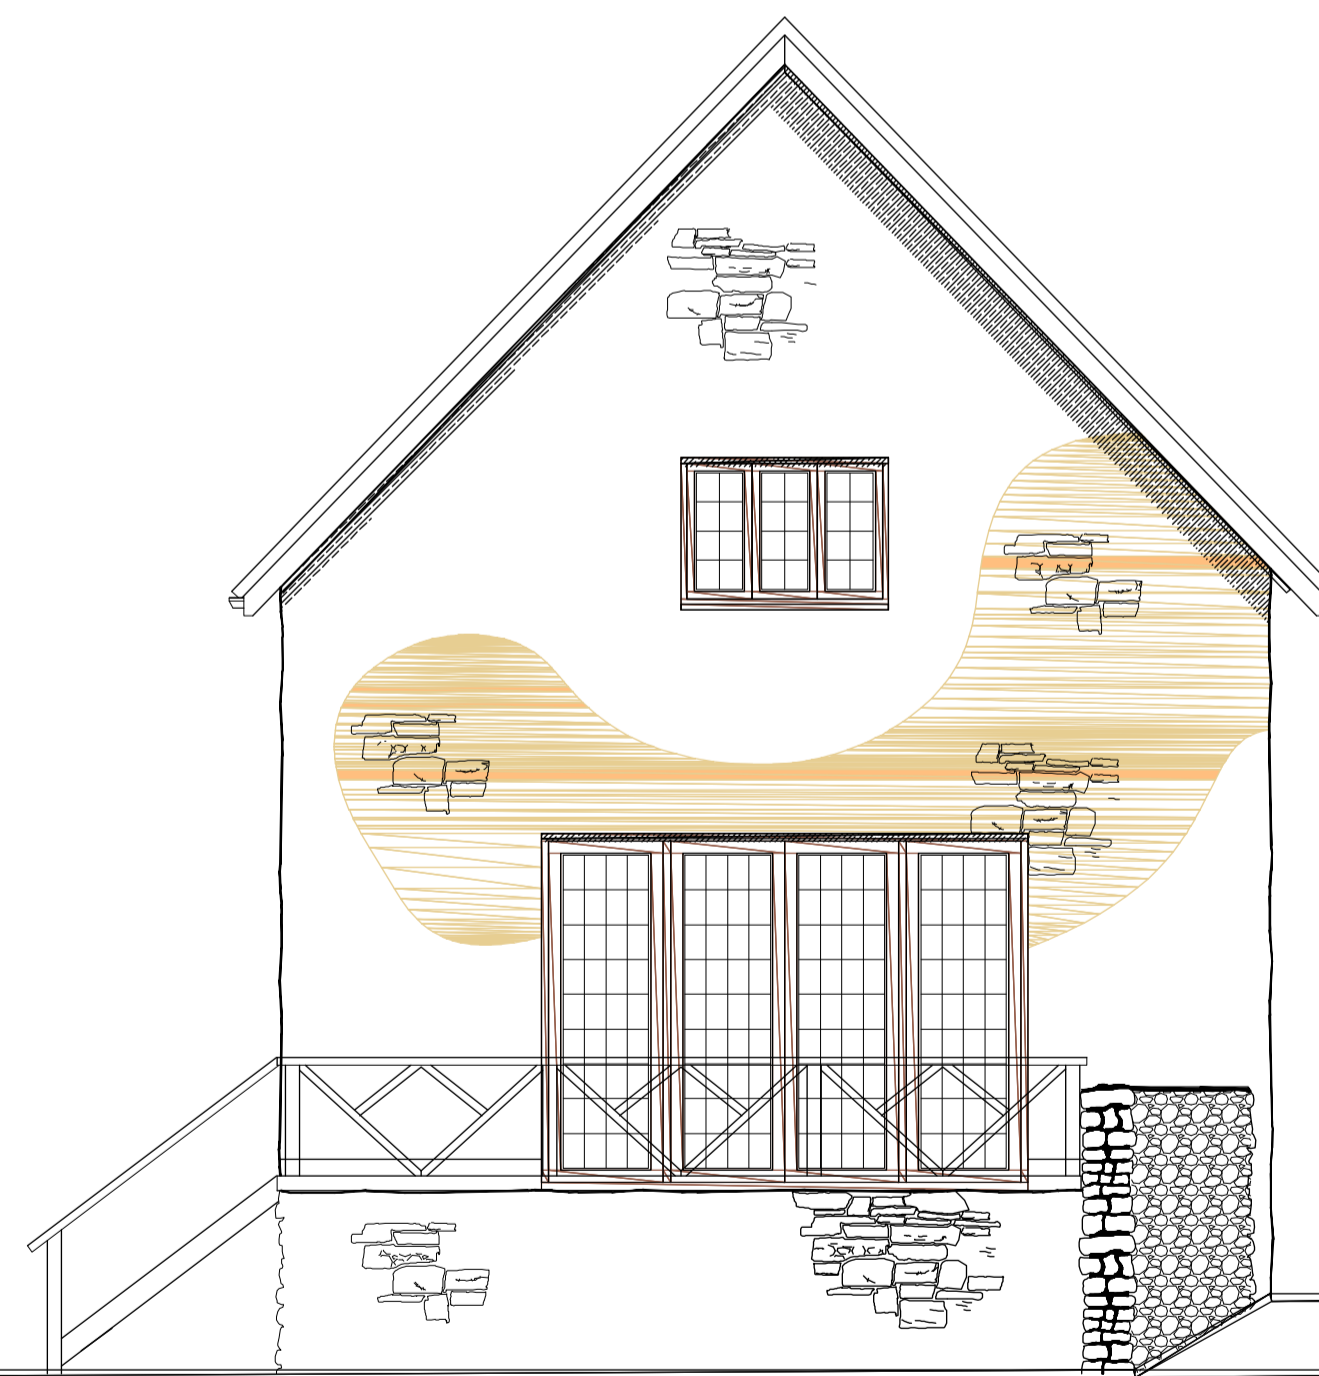

South Facing Elevation [Scale 1:50 @ A1]:

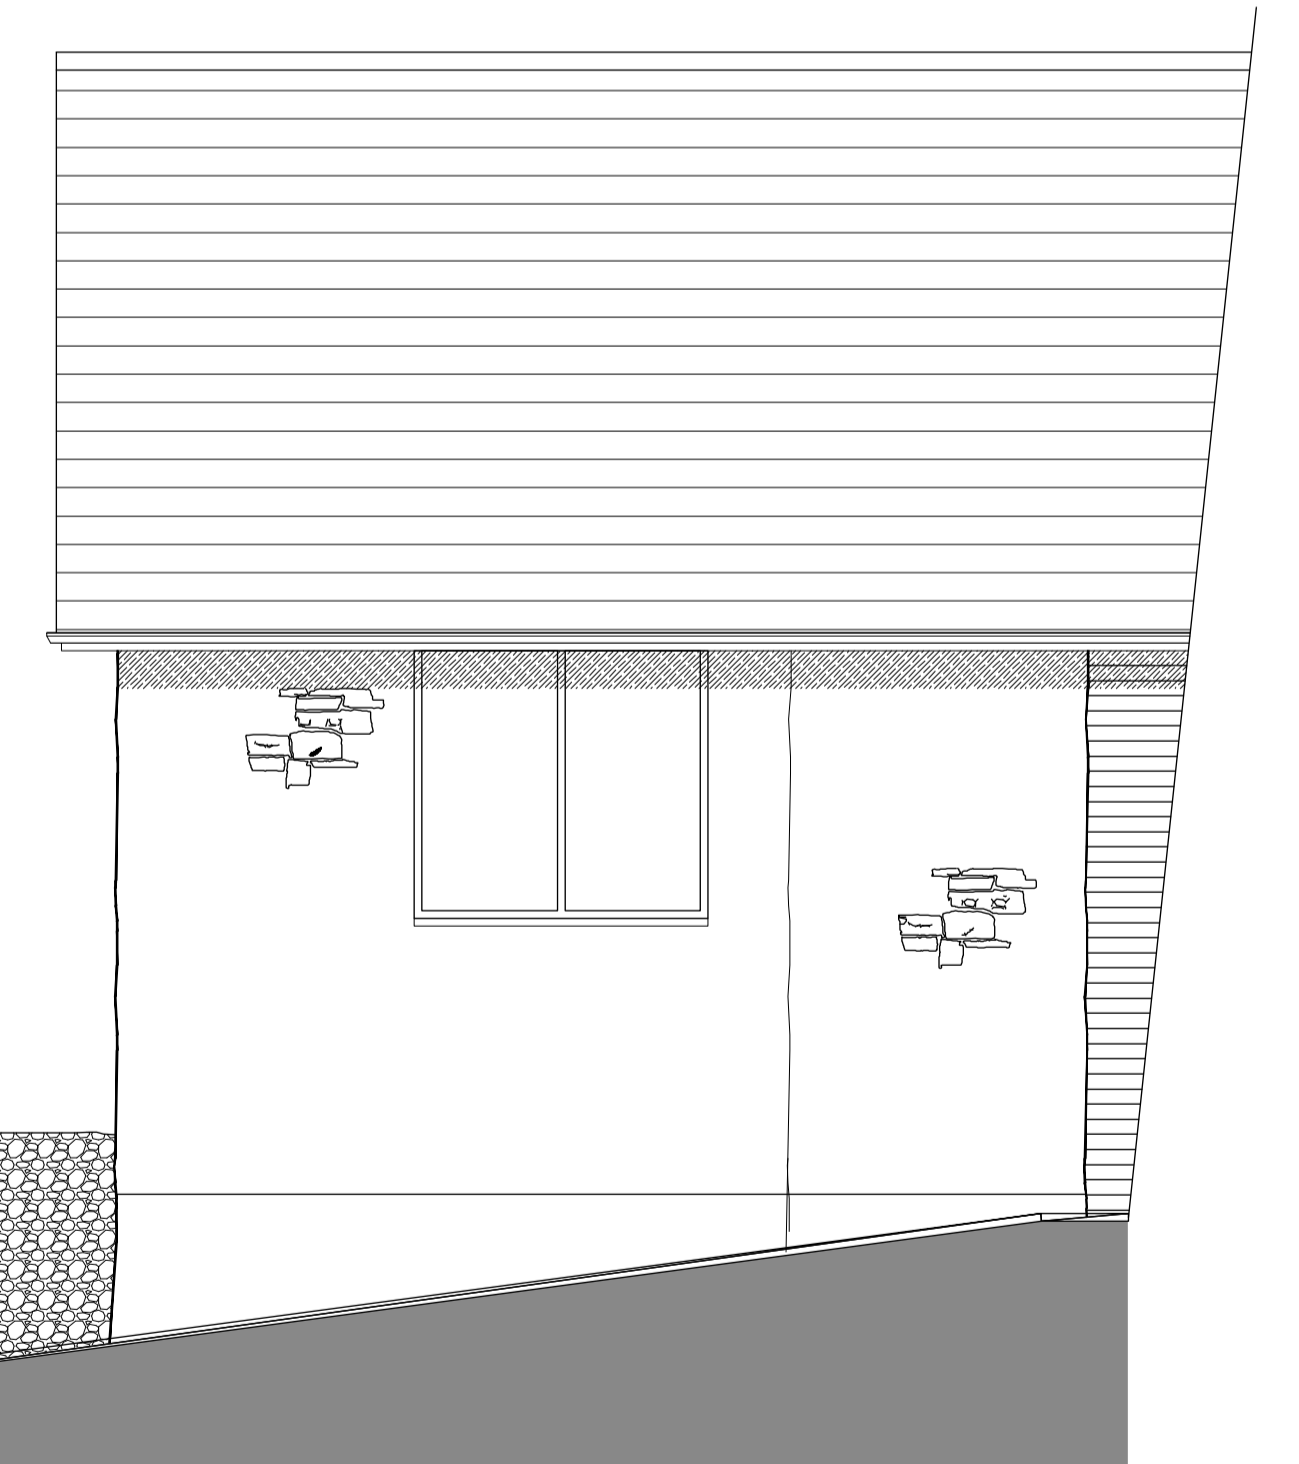

East Facing Elevation [Scale 1:50 @ A1]:

 

Scale 1:50 @ A1

PRODUCED FOR ANDREW TOWNEND LTD



CLIENT:	Ms Jane Houldsworth	SCALE:	As shown
JOB:	Hooperhayne Barn, Colyton, Devon, EX24 6SH	DATE:	01/24
DWG:	Existing Plans and Elevations	DRAWN BY:	EJ
		DWG#:	1121/03C