




IMPORTANT NOTES:
 Any discrepancies must be reported to ARA Architecture before proceeding.
 Figured dimensions only are to be worked from.
 This drawing remains the copyright of ARA Architecture.
 This drawing is supplied in order to gain Planning Permission and Building Regulations Approval only and is not to be used as a working drawing unless the Builder or Owner verifies the accuracy of the drawings by checking all dimensions, details, angles and notes on site before work commences or ordering any materials.
 The Owner is to check his own deeds to verify that no restrictions or covenants exist to prevent building.
DO NOT SCALE FOR CONSTRUCTION PURPOSES

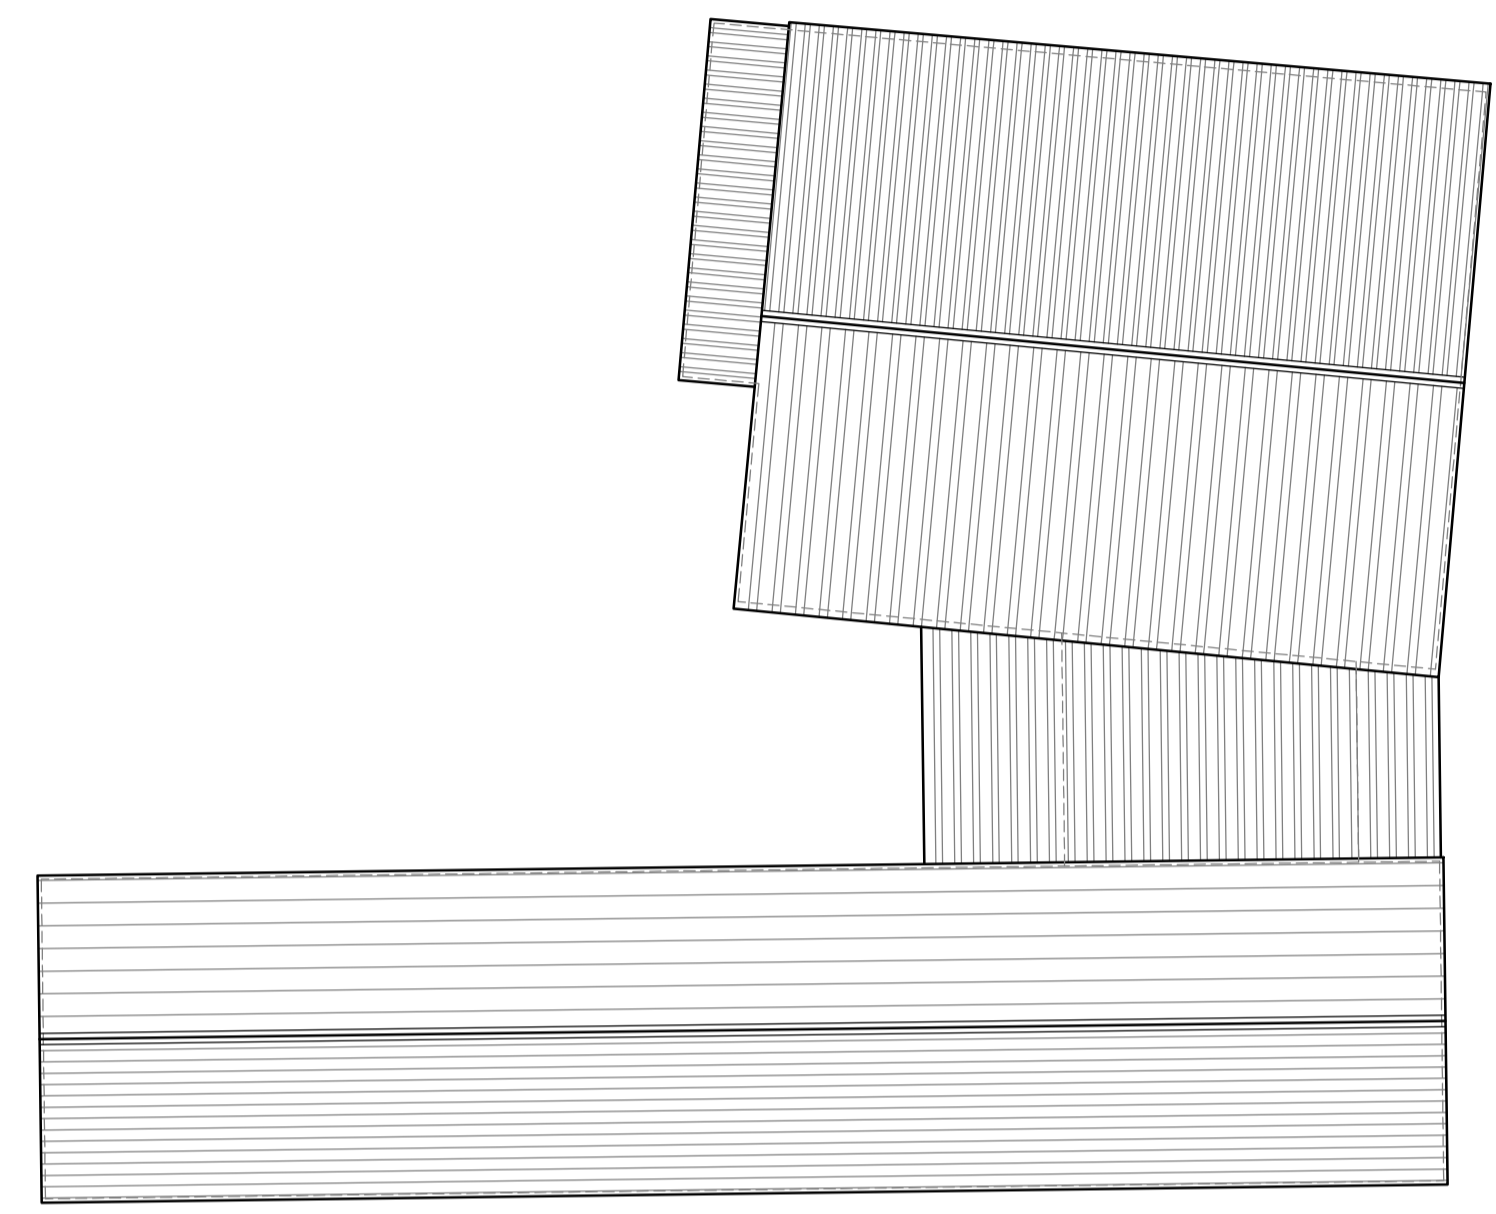


EXISTING ROOF PLAN 1:100

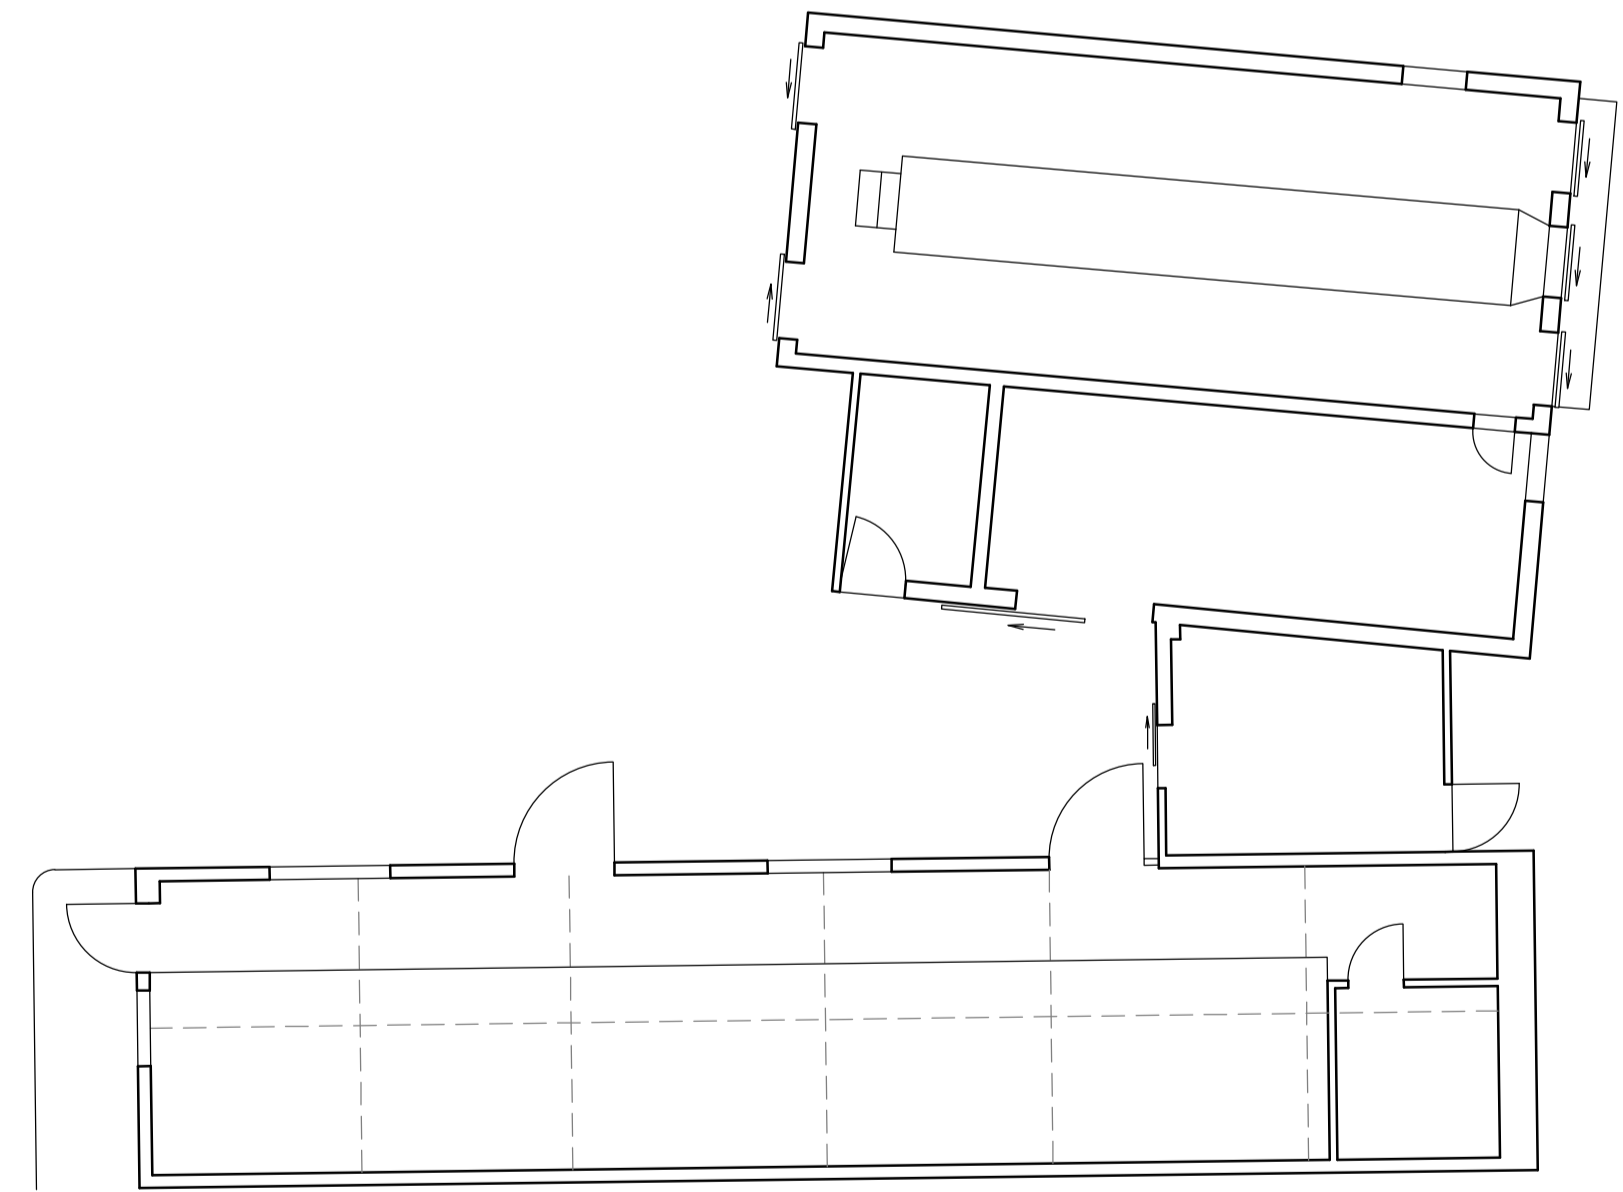


EXISTING GROUND FLOOR PLAN 1:100

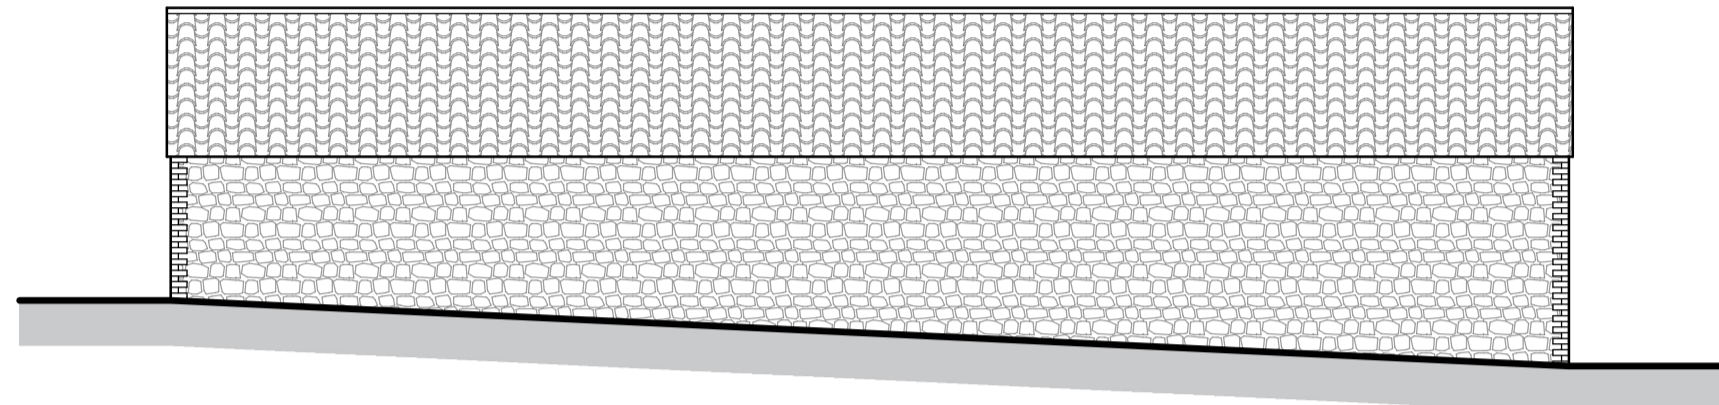


EXISTING NORTH EAST ELEVATION 1:100

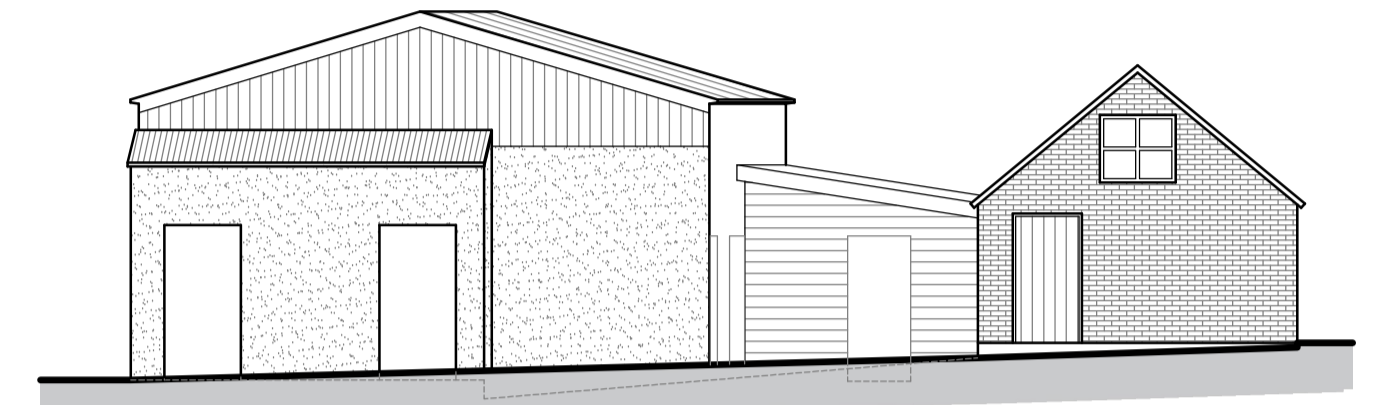


EXISTING SOUTH EAST ELEVATION 1:100

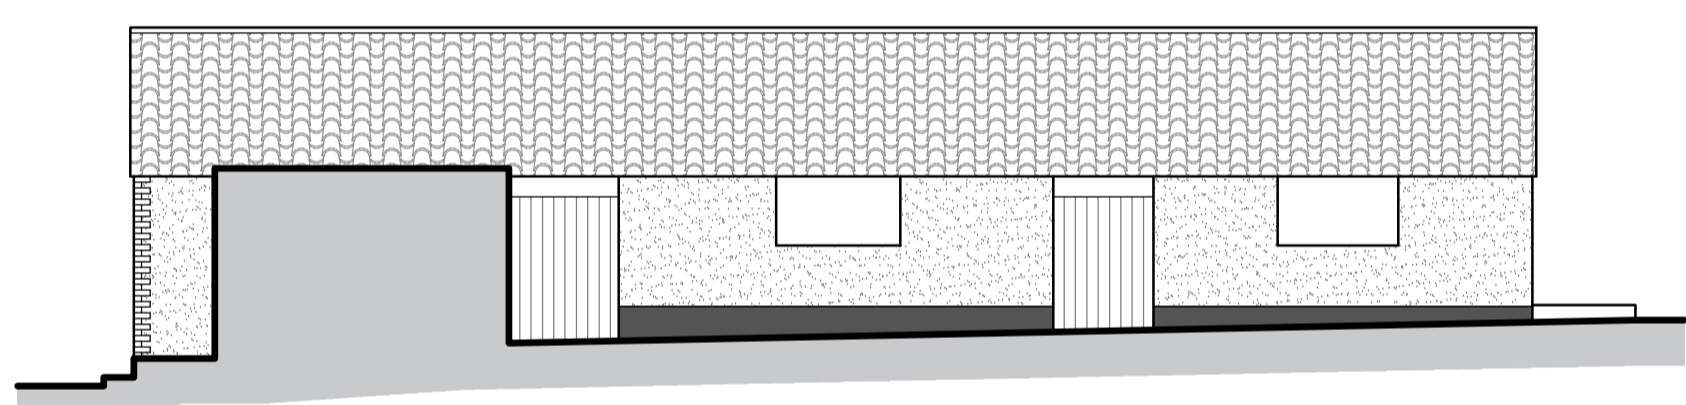

EXISTING SOUTH WEST ELEVATION 1:100

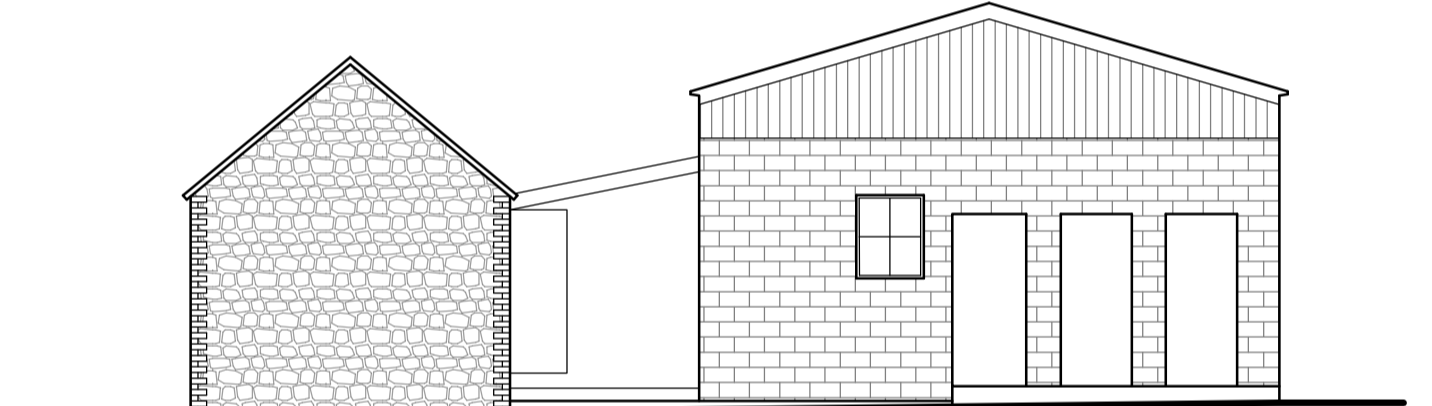

EXISTING NORTH WEST ELEVATION 1:100

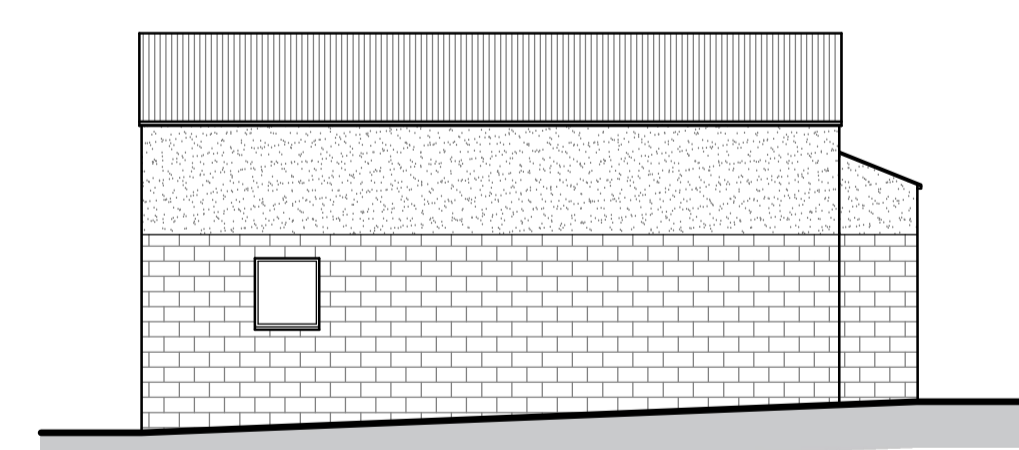

EXISTING SOUTH WEST ELEVATION 1:100



project		ROEBUCK FARM WESTON HONTON EX14 3PB	
drawing		EXISTING BUILDING 2	
scale	1:100 @ A1	drawn	
date	OCT 2023	checked	
drawing no.	8719-07	rev	A

ara
 architecture

39 Rolle Street, Exmouth, Devon, EX8 2SN
 tel: (01395) 271619 fax: (01395) 270386
 e-mail: info@ara-architecture.co.uk