




THIS APPLICATION IS FOR A REAR EXTENSION ONLY, THERE WILL BE NO ALTERATION TO THE FRONT ELEVATION

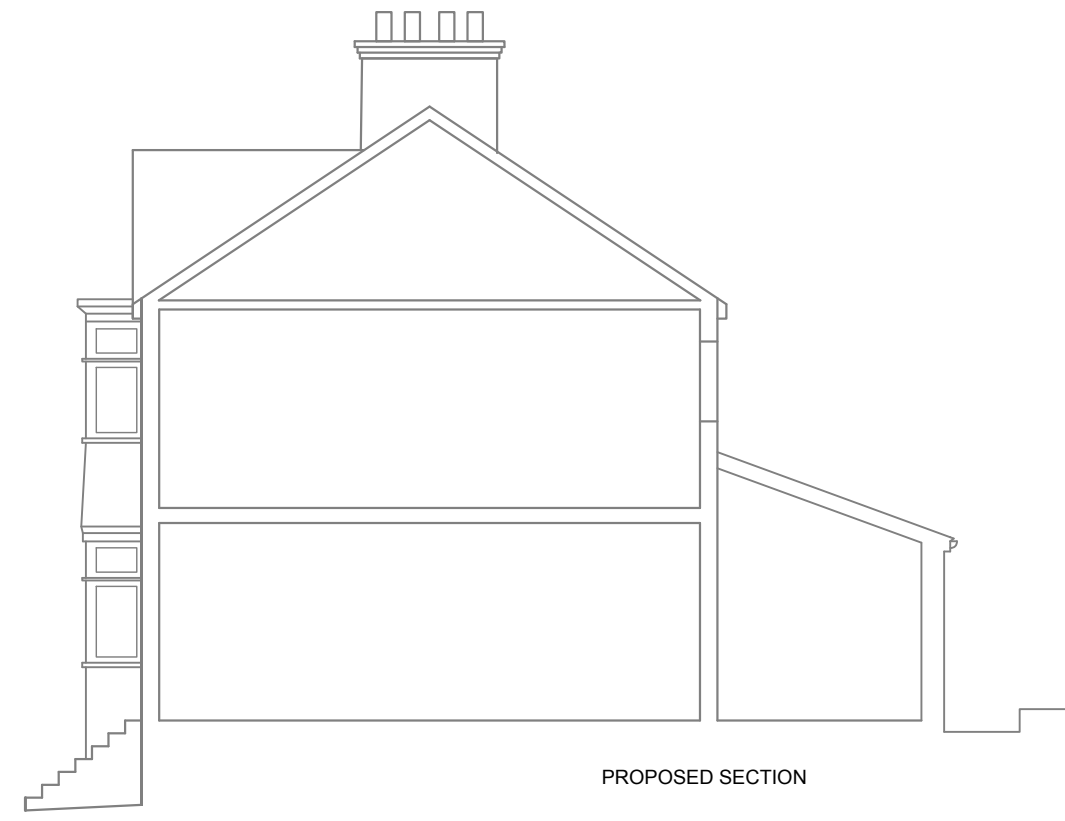

Project: 84 Ermine Road
Title: Proposed Elevations
Client: Whitehall Place Properties Ltd C/o Hamways
Date: January 2024
Scale: 1:100 @ A3
Dwg No: ER22148 - 06