




1 Lower Ground floor
Scale: 1:100

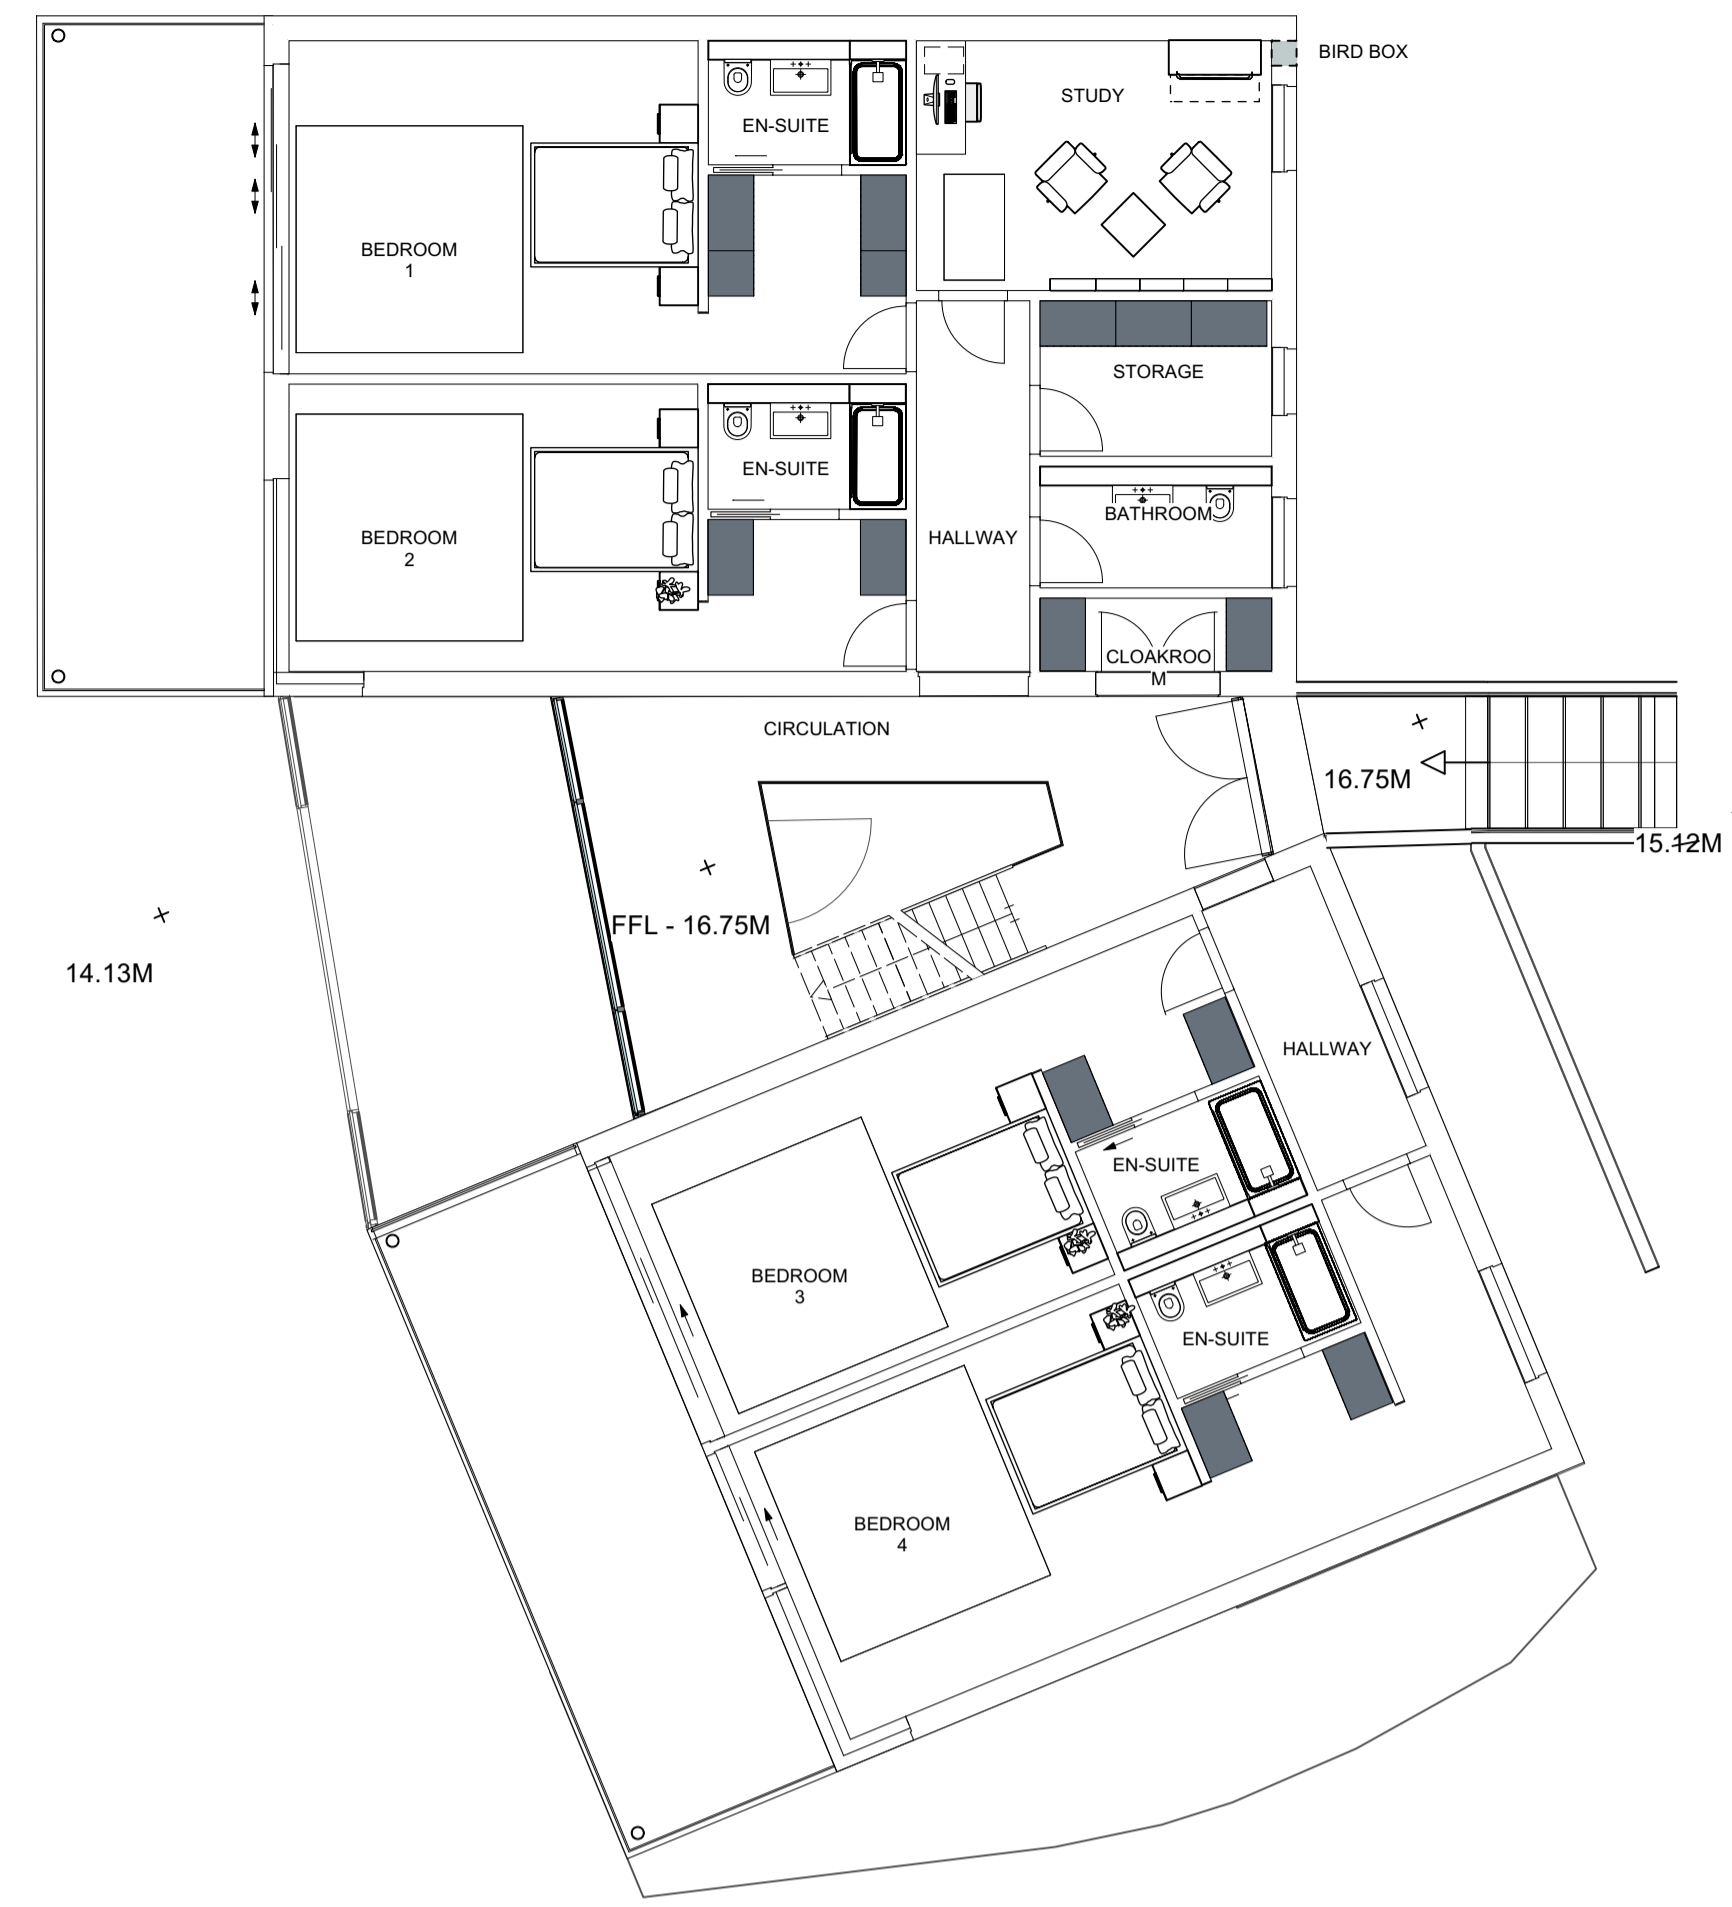


2 Ground floor
Scale: 1:100

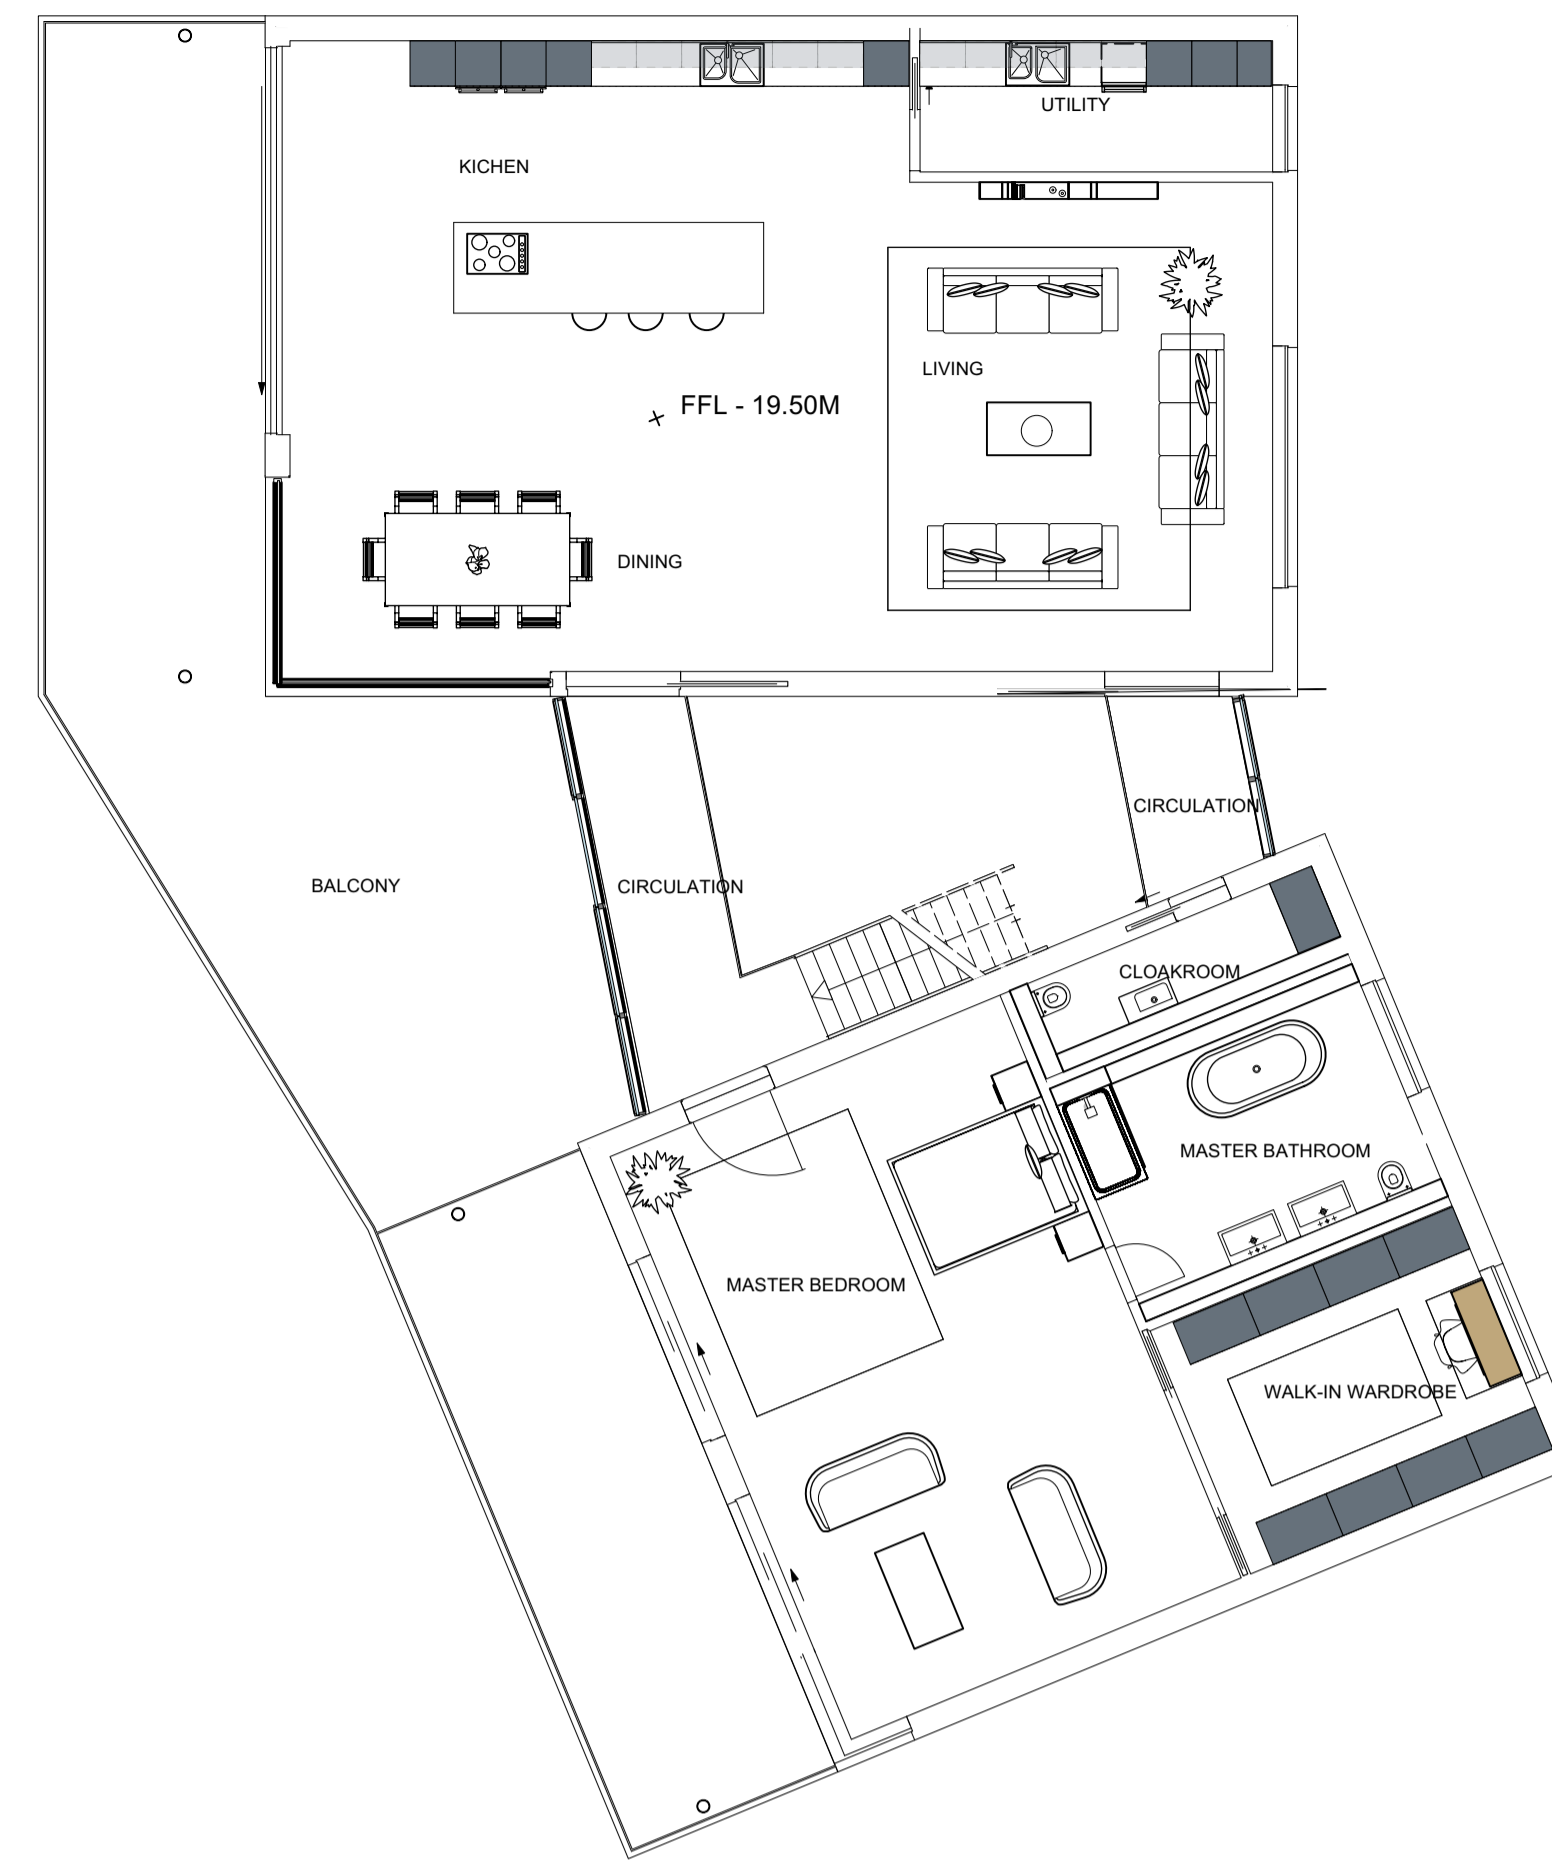

3 First floor
Scale: 1:100

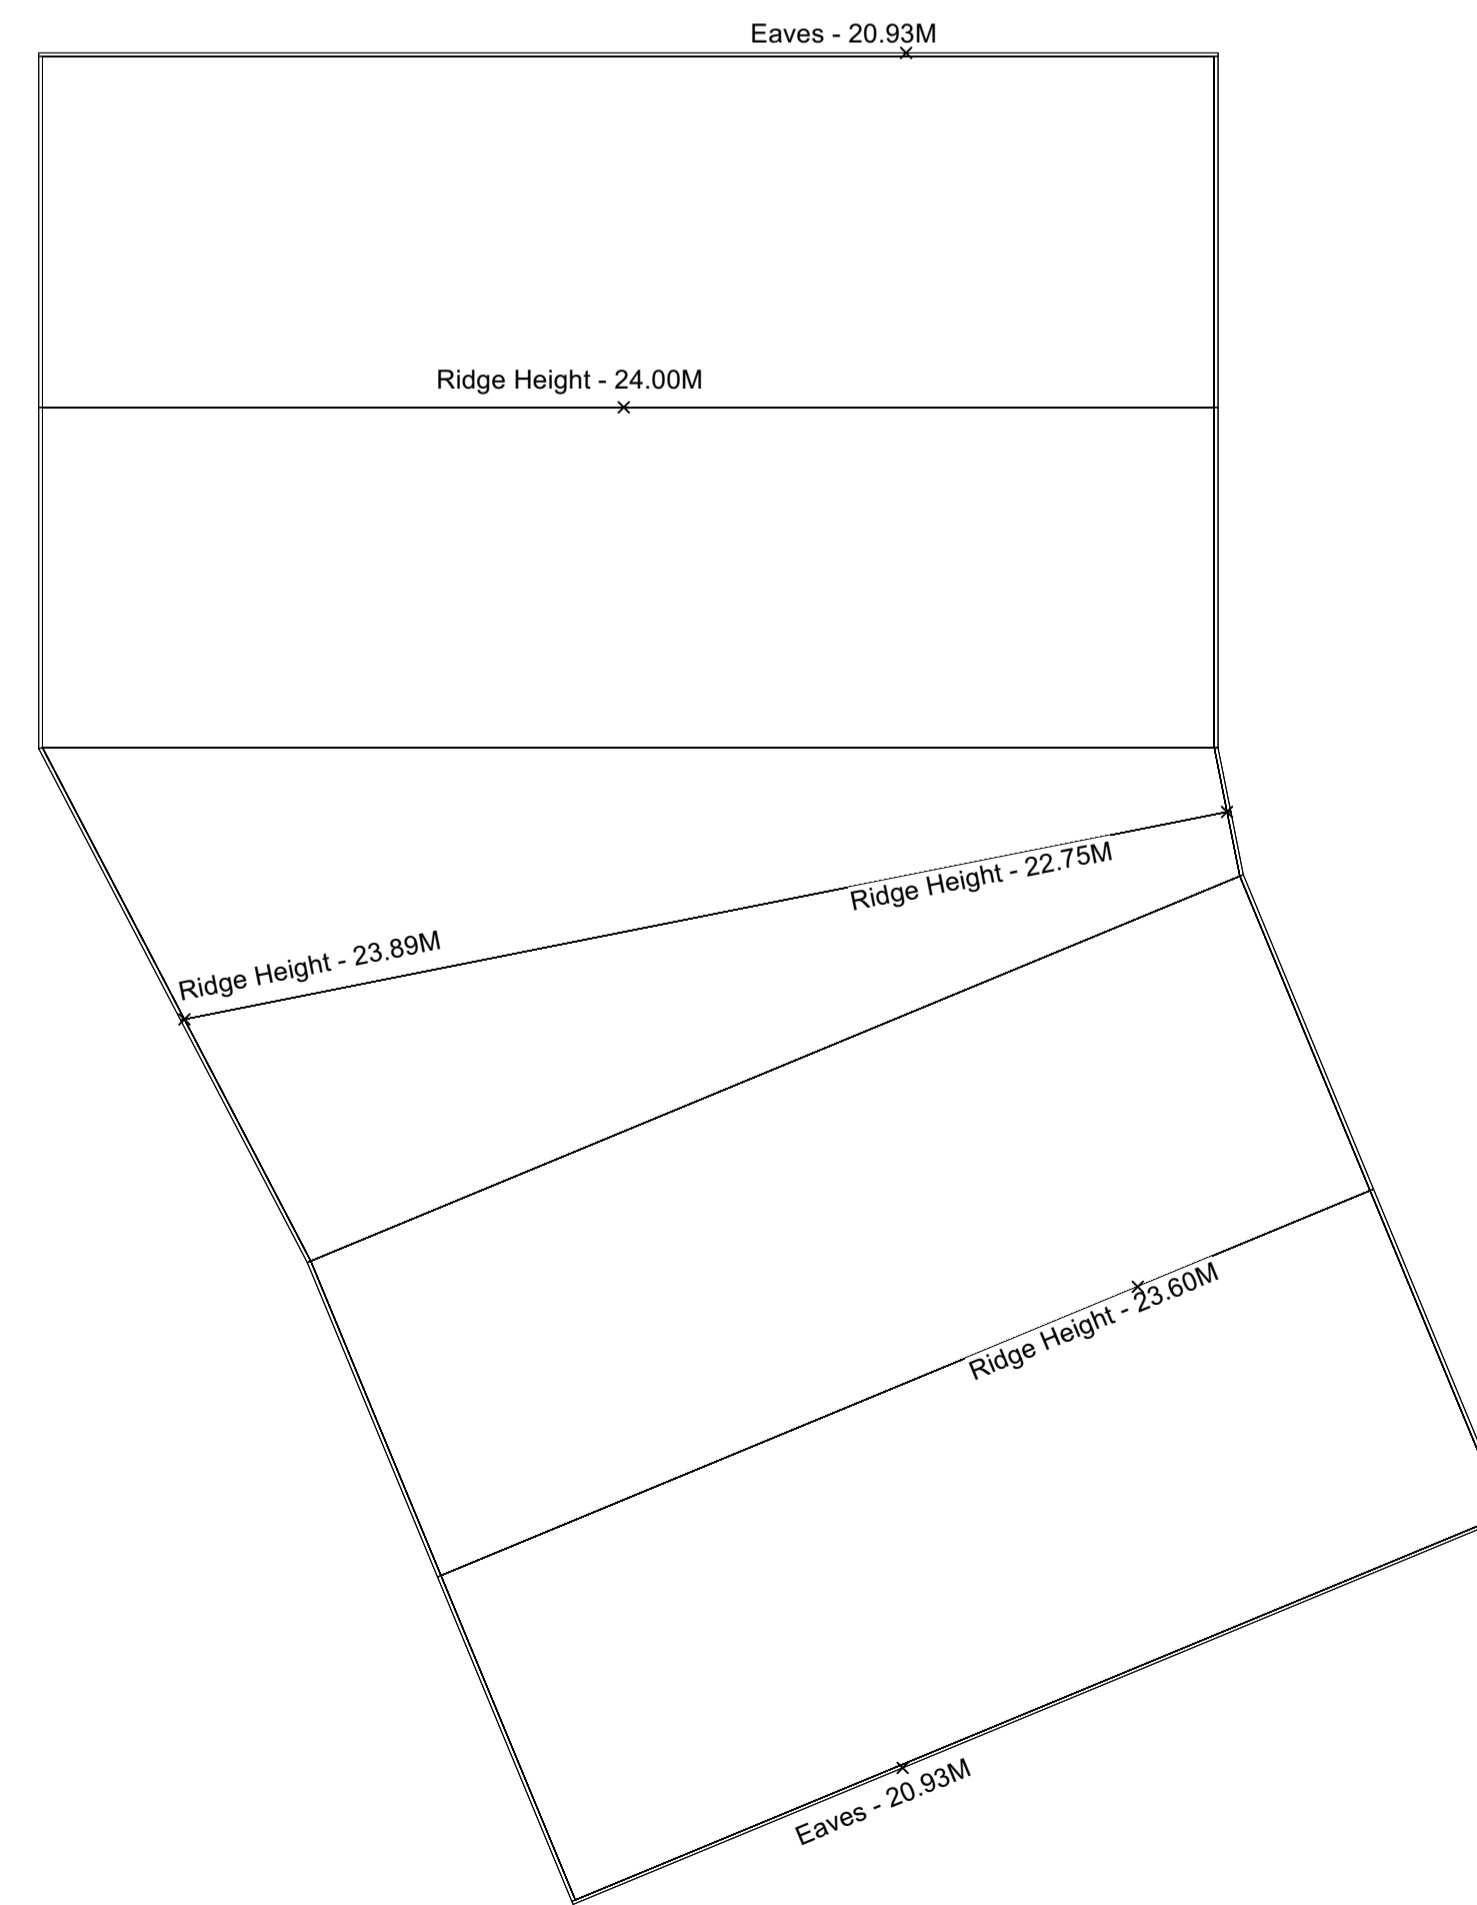

4 Roof plan
Scale: 1:100

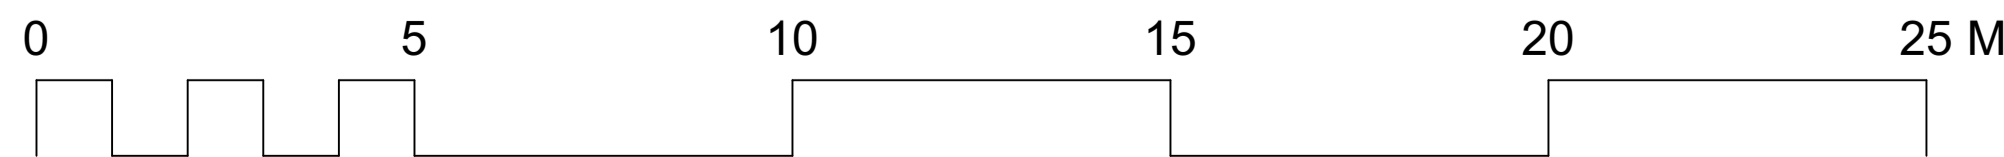

Old Forge
23 Kidderminster Road
Bewdley
DY12 1AQ
tel +44(0)1299 407988
e: admin@baustudioarchitecture.co.uk
www baustudioarchitecture.co.uk

- Notes:**
- Copyright of Baustudio Architecture
 - Use figured dimensions only.
 - All dimensions to be checked on site.
 - Drawings based on information supplied to Baustudio Architecture. Baustudio Architecture do not accept responsibility for the accuracy of this information.
 - For information purposes only, not for construction.

Rev.	Description	Date
------	-------------	------

Client
Porthilly View LTD
Project
**Sandy Corner, Pothilly Lane,
Cornwall, PL27 6JX**
Project Number Drawing Number Rev
230201 C504 B

Drawing Title
P504 - Floor Plans
Drawing Status INFORMATION
Issue Date 07/03/2024
Drawn By HC
Checked By JS
Scale 1:50