
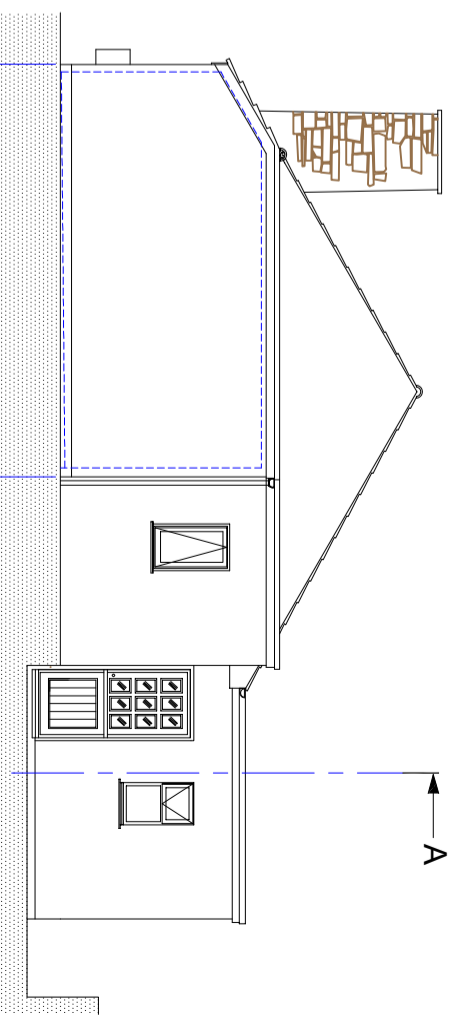
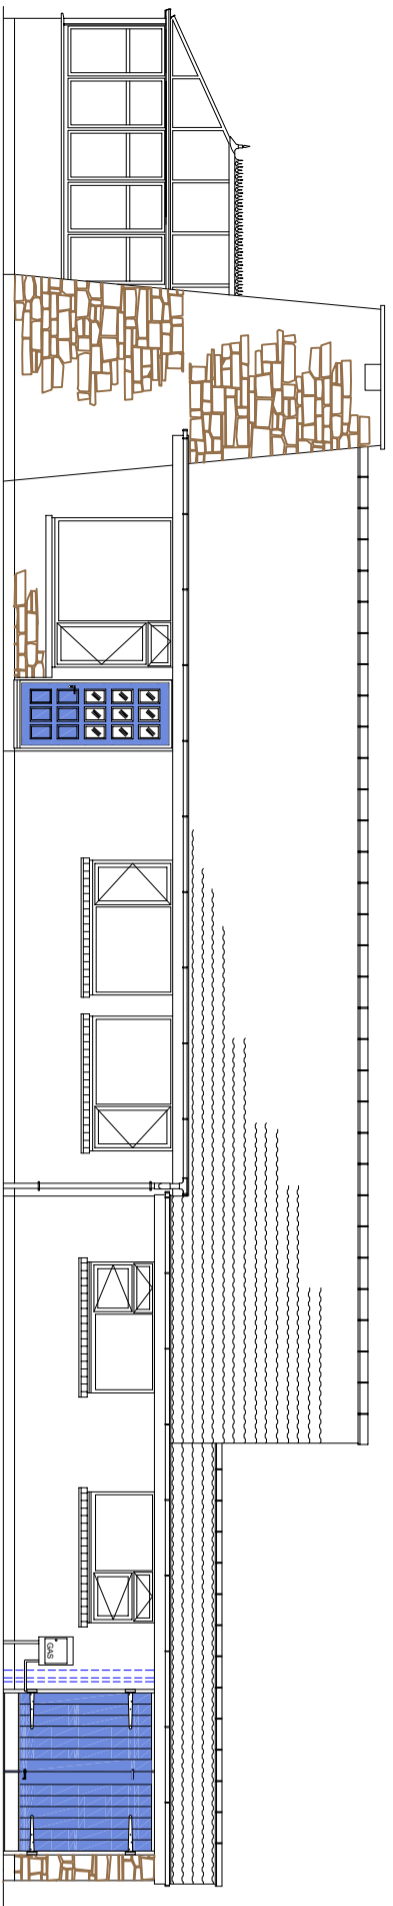


EXISTING NORTHEAST ELEVATION (REAR)  
PART VIEW ON ARROWS 'A-A'

SCALE BAR  
SCALE 1:100

0m 5m

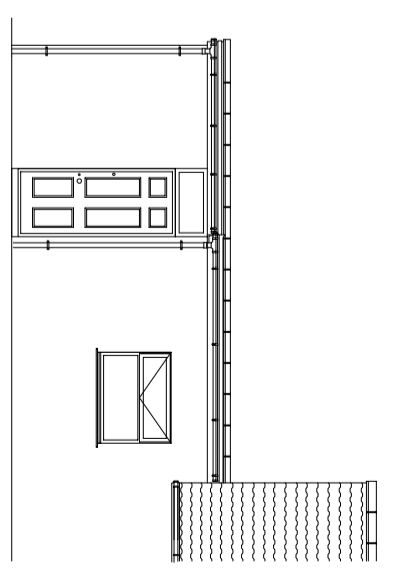

EXISTING ELEVATIONS  
EXISTING FLOOR PLAN

DRAWN BY  
**N BAILEY**  
DATE  
25/02/2024

GARAGE CONVERSION TO PART OF MAIN DWELLING AT:

Magnolia Cottage  
Lankelly Lane  
Fowey  
PL23 1HN


CUSTOMER

**S Bugano**

ORIGINAL SCALE  
1:100

PAPER SIZE  
**A3**

**BAILEY PLANNING & STRUCTURAL**

 

24-10-01

REVISION  
**A**

REVISION 'A' - NORTHEAST WAS NORTHWEST 07/03/2024