
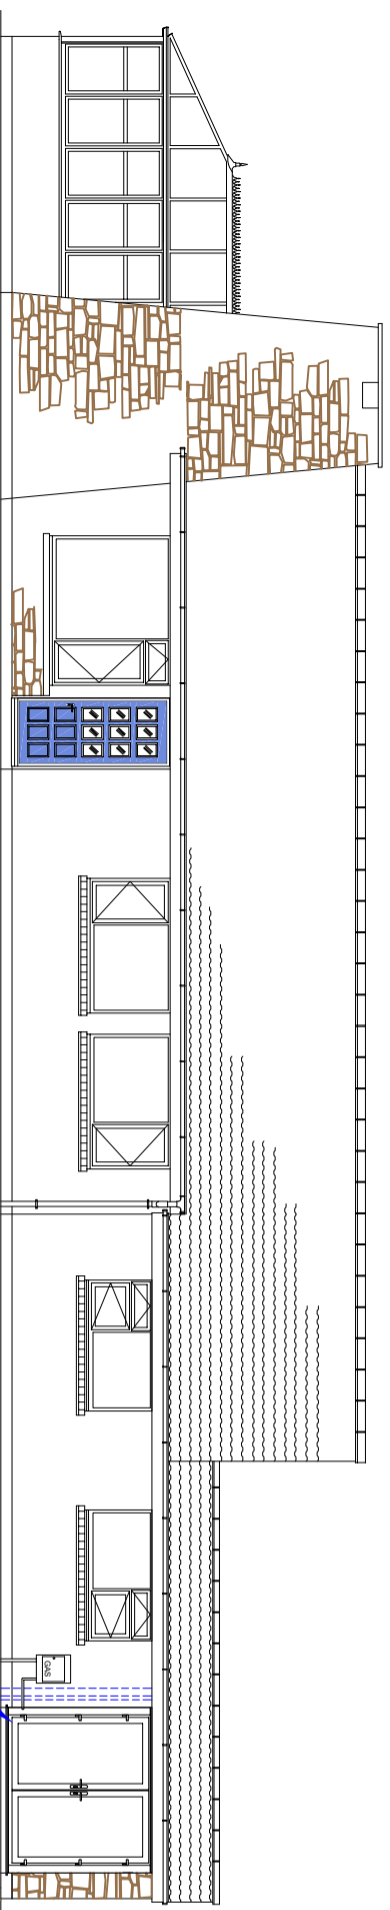


PROPOSED FLOOR PLAN


PROPOSED NORTHEAST ELEVATION (REAR)
PART VIEW ON ARROWS 'B-B'

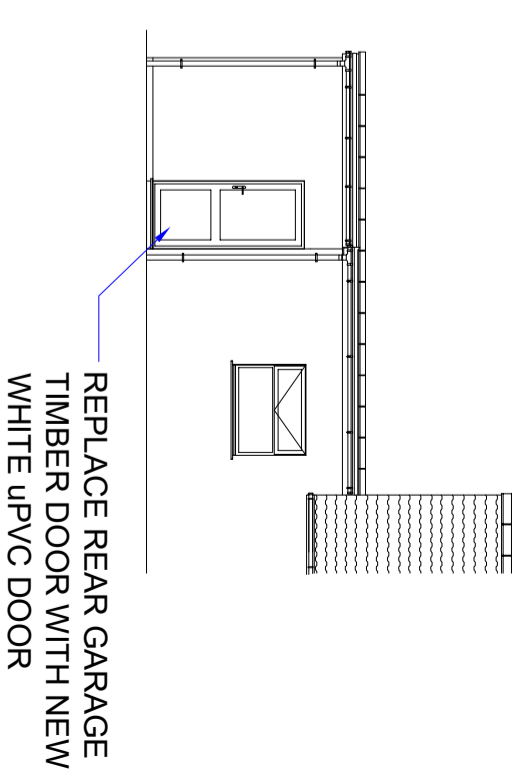

PROPOSED SOUTH WEST ELEVATION

REPLACE GARAGE DOORS WITH NEW WHITE UPVC 'FRENCH DOORS'

2190

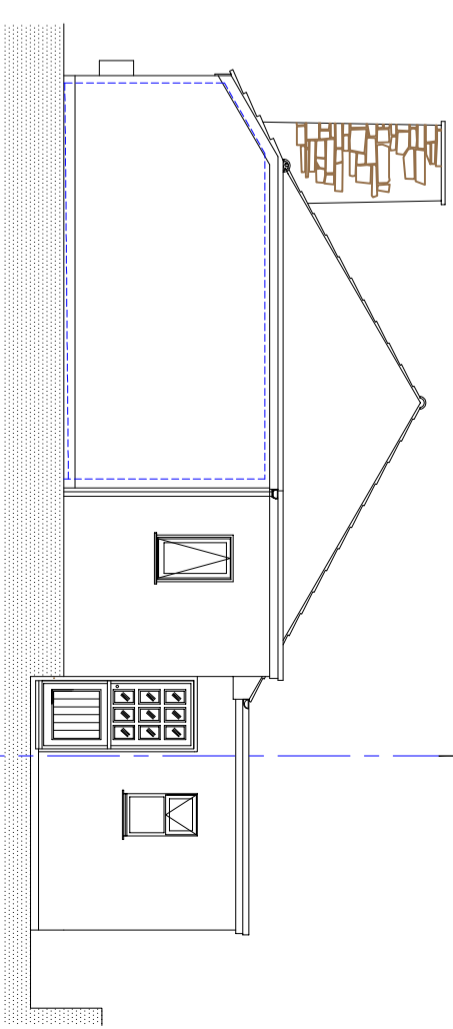

PROPOSED SOUTH EAST ELEVATION
UNCHANGED

PROPOSED ELEVATIONS
PROPOSED FLOOR PLAN

DRAWN BY

N BAILEY

DATE

25/02/2024

GARAGE CONVERSION TO PART OF MAIN DWELLING AT:

Magnolia Cottage

Lankelly Lane

Fowey

PL23 1HN

CUSTOMER

S Bugano


ORIGINAL SCALE

1:100

PAPER SIZE

A3

BAILEY PLANNING & STRUCTURAL

 

24-10-03

REVISION

B

REVISION 'A' - NORTHEAST WAS NORTHWEST 07/03/2024
REVISION 'B' - PROPOSED WAS STATED AS EXISTING 12/03/2024