


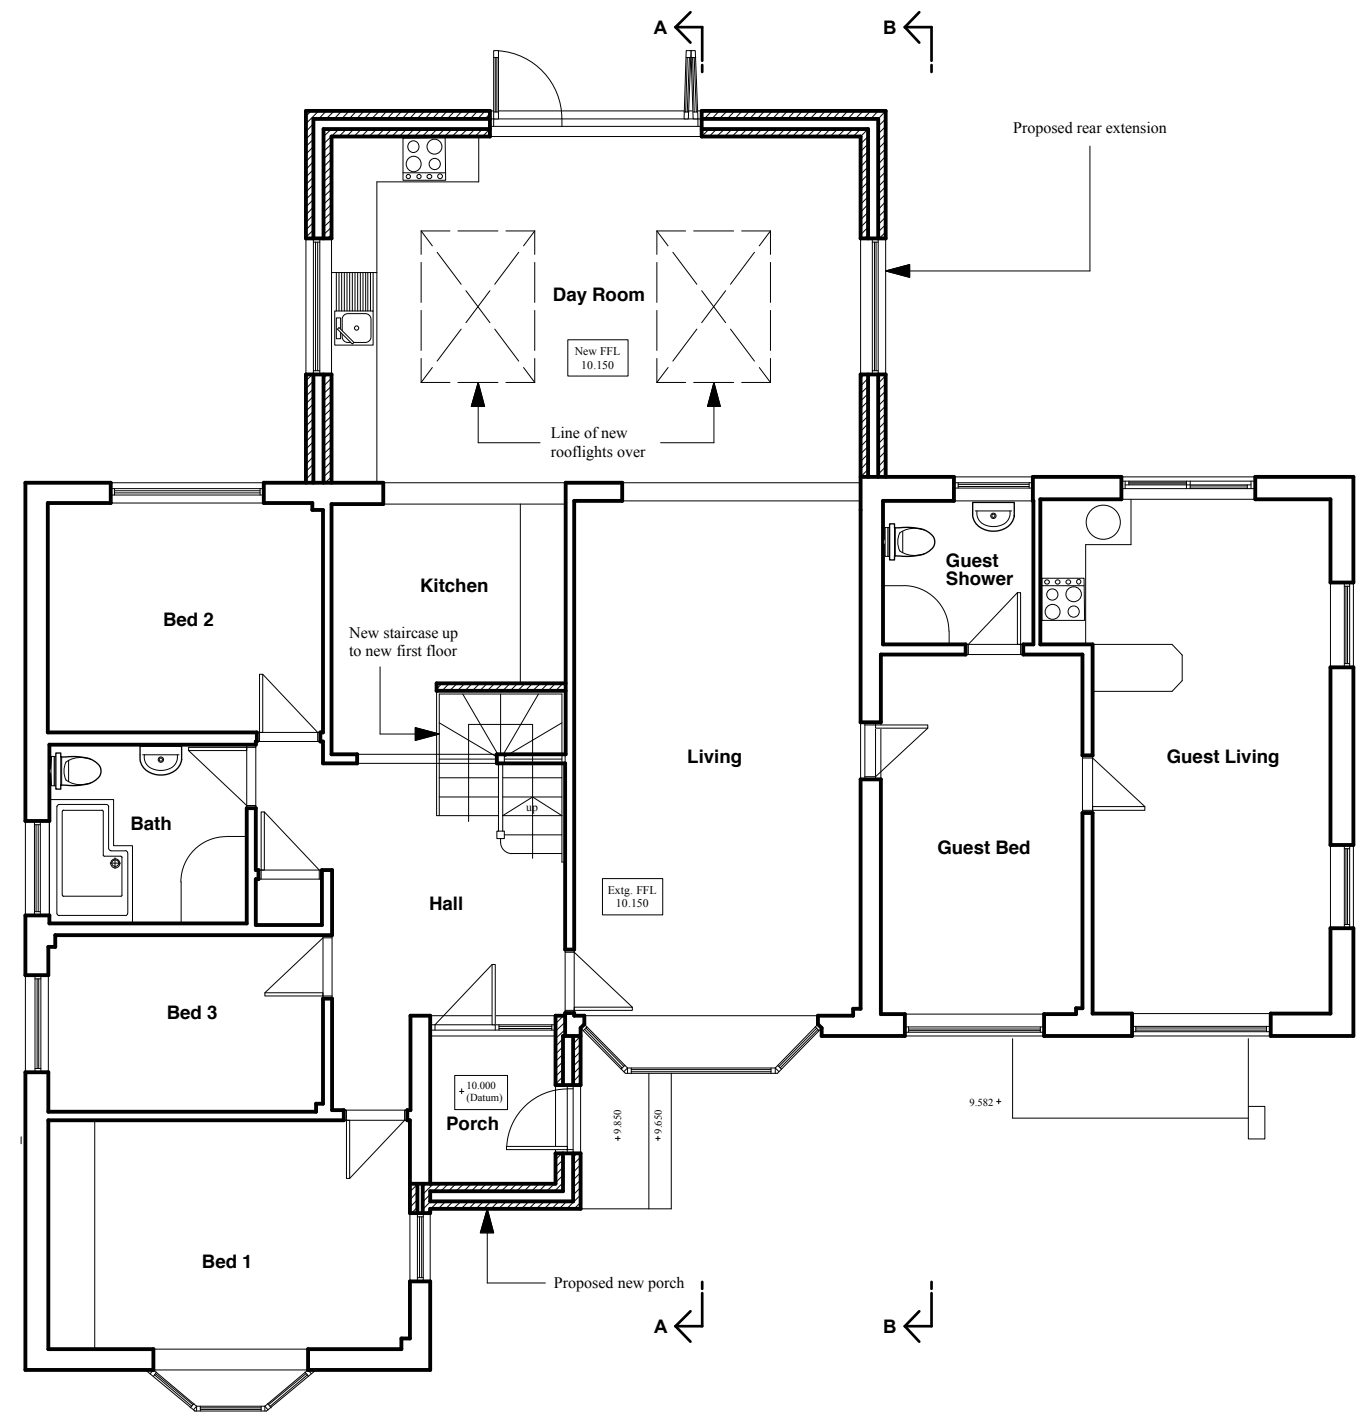


 

**GROUND FLOOR PLAN - as extg.**

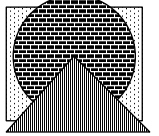

**GROUND FLOOR PLAN - as proposed**

 

 <b>Graham Bennett Architecture &amp; Design</b> Architectural Technicians & Designers 2 Lilac Cottages, Kehelland CAMBORNE, Cornwall, TR14 0DE Tel: 01209 - 614701 www.grahambennettdesign.co.uk	Client: Mr. & Mrs.M.Tackley	Revisions:	   © Graham Bennett Architecture & Design 2024. All rights reserved.
	Project: Proposed Alterations Chy-an-Mor Parc Morrep PRAA SANDS	<input type="checkbox"/> <input type="checkbox"/> <input type="checkbox"/> <input type="checkbox"/>	
	Drawing Title: Ground Floor Plans - as extg. & as proposed	Notes:	
	Scale: 1 : 100 @ A3	All work <b>must</b> be carried out in accordance with the latest requirements of the Building Regulations & all other appropriate legislation, British Standards and Codes of Practice.	
Date: February 2024	Drawn: G.N.Bennett	All contractors, sub-contractors and/or end-users of this drawing <b>must</b> check all levels & dimensions on site prior to commencing any work or preparing shop drawings.	
	Drg. No. P/3/1136	<input type="checkbox"/>	