



NOTES:
 All dimensions to be verified on site by Main Contractor before the start of any shop drawings or work whatsoever either on their own behalf or that of sub-contractors.
 Report any discrepancies to the Contract Administrator at once.
 This drawing is to be read with all relevant Architect's and Engineer's drawings and other relevant information.
 © Funlab Ltd

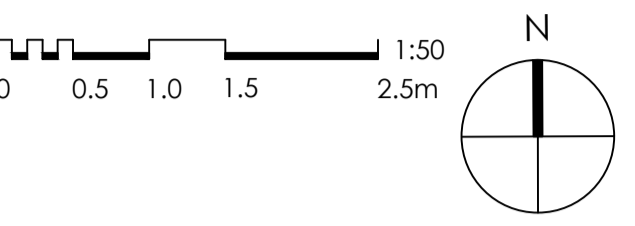

Refer to Clifton Surveys drawing S678-1 for full details of roof plan

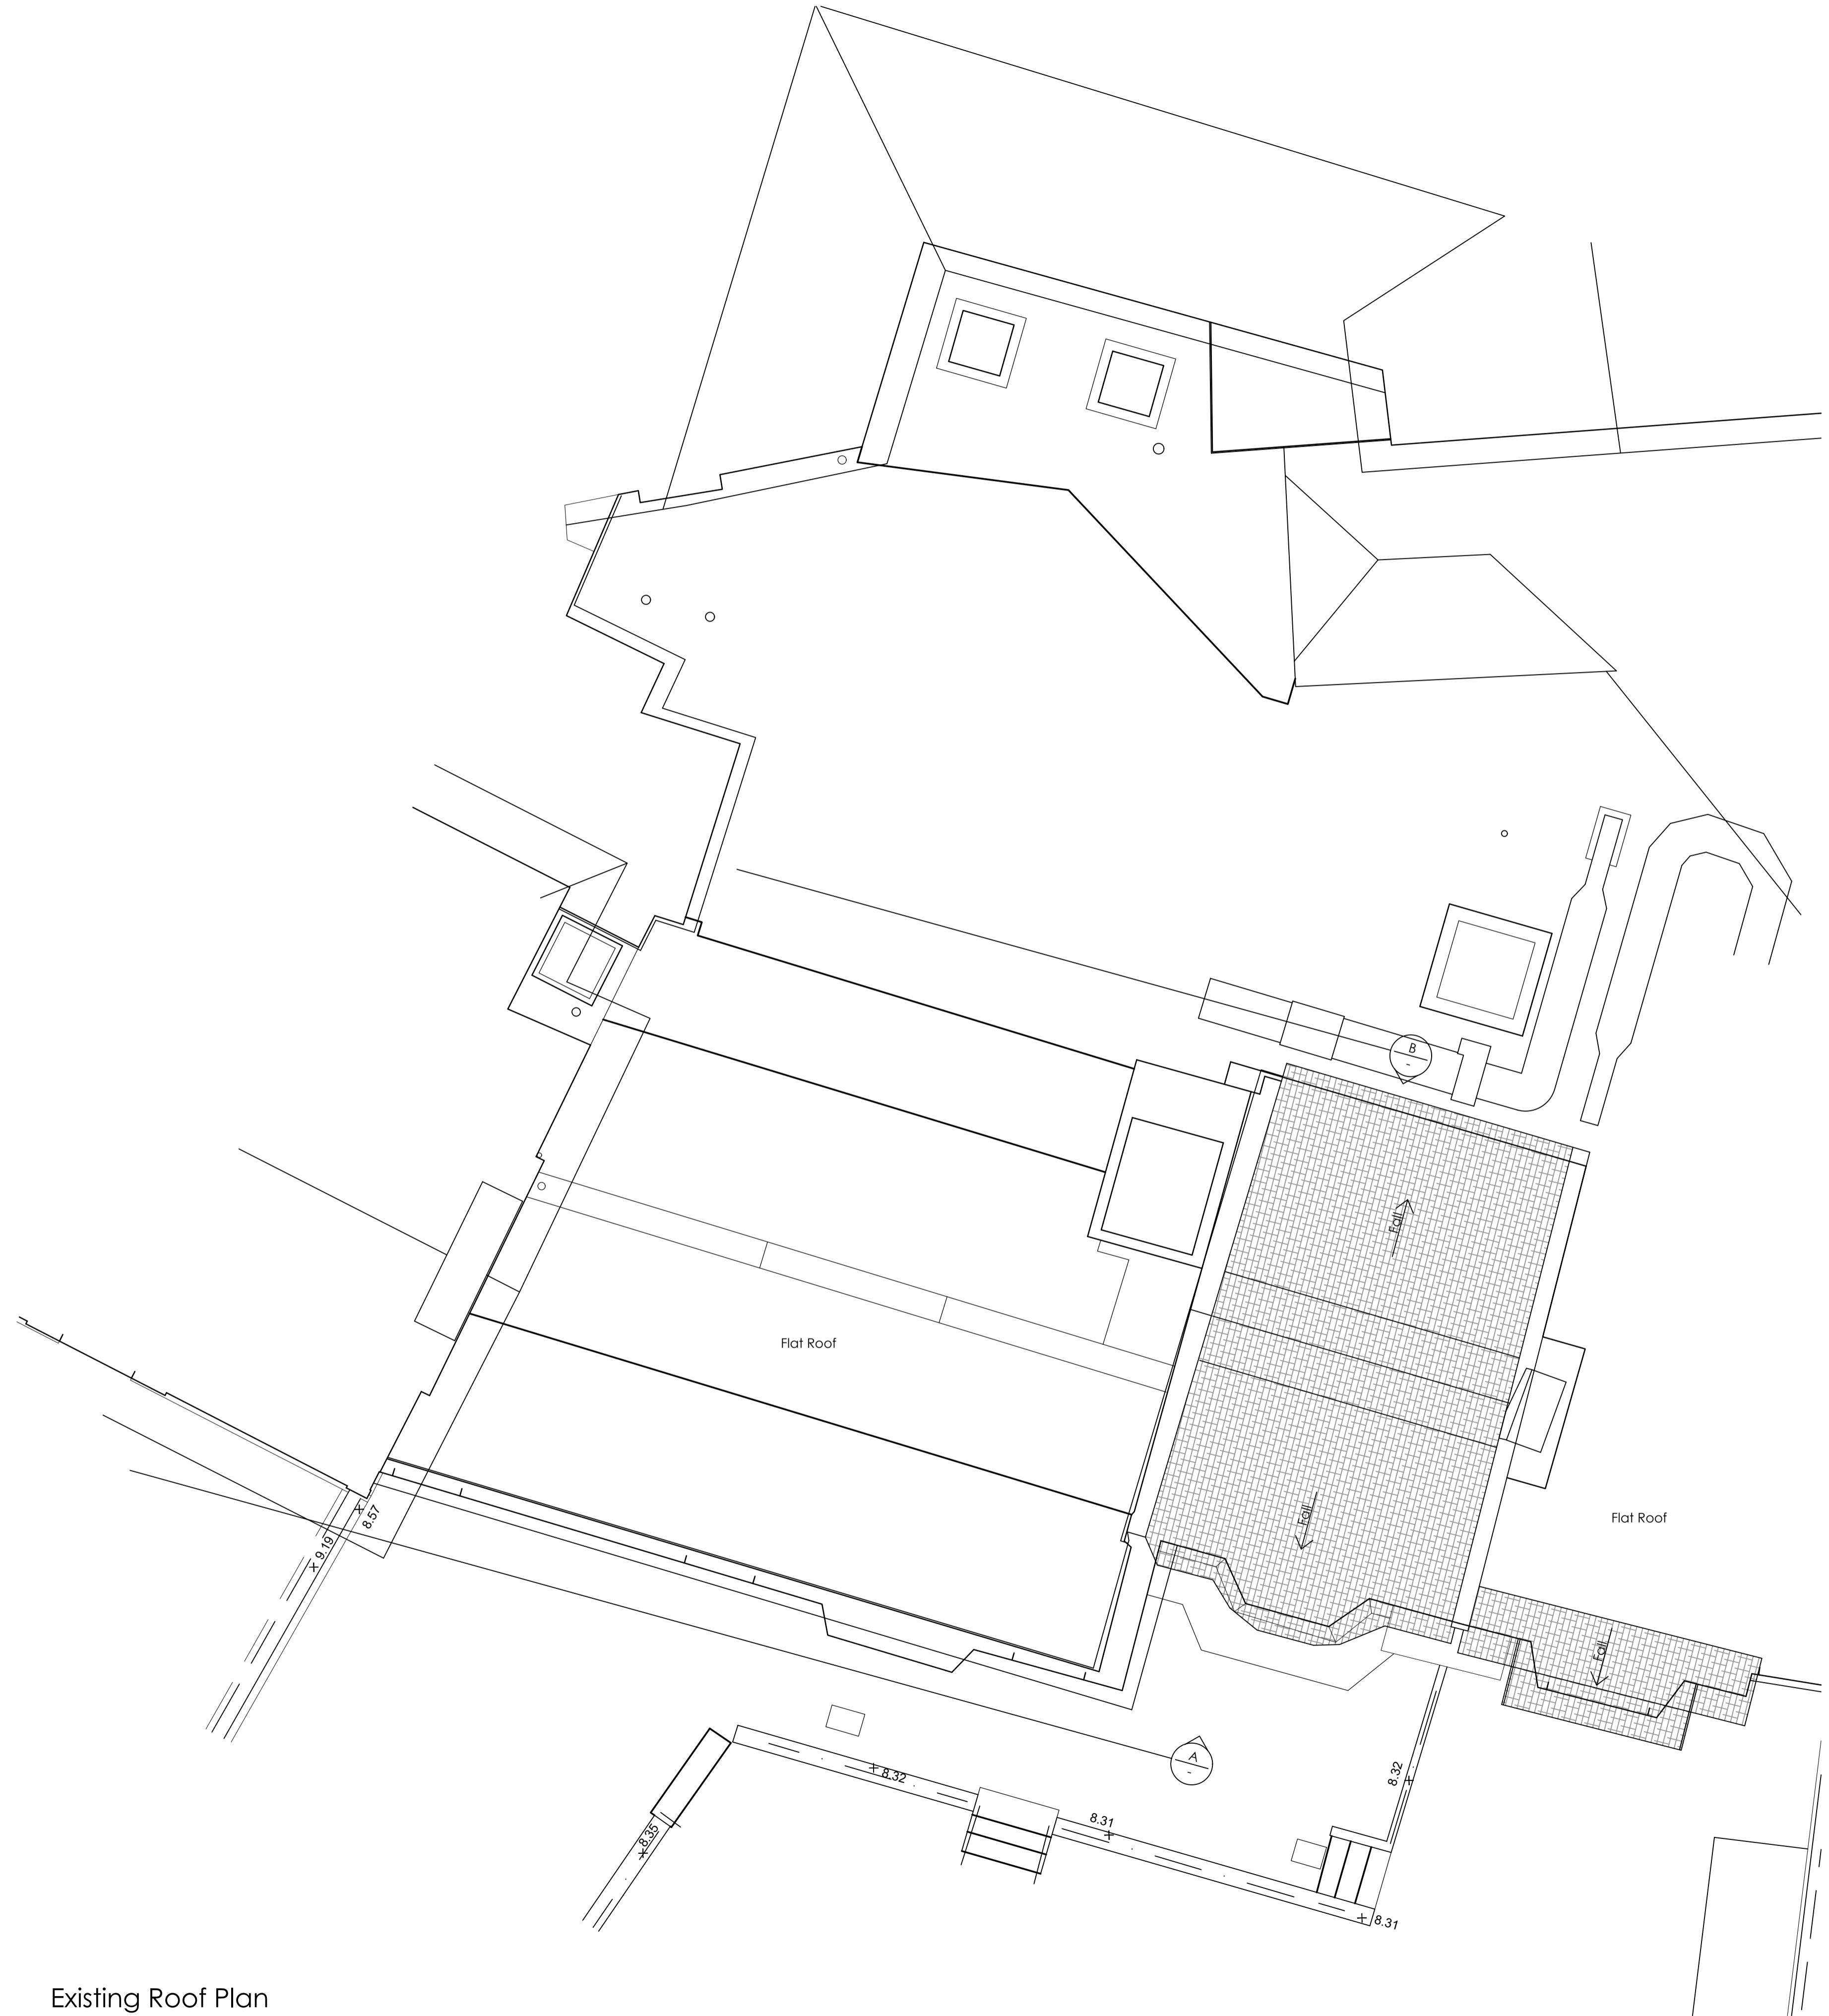

Existing Roof Plan
 Scale: 1:50

Rev	Description	By	Date

STAGE: **PLANNING**



a: 17 Foundry Barton, Frome, Somerset, BA11 3HX
 e: hi@funlabdesign.co.uk
 t: www.funlabdesign.co.uk

CLIENT: **DOWLAS LTD**

SITE: **Old Thatched Cottage, 14 Knightstone Rd
 W-S-M. BS23 2AN**

DRAWING: **Existing Roof Plan**

SCALE:	DATE:	BY:	CHECKED:
1:50	10/08/23	LH	xx
PROJECT REF:	DRAWING No.:	REVISION:	
23-1055	110	----	