


NOTES:

All dimensions to be verified on site by Main Contractor before the start of any shop drawings or work whatsoever either on their own behalf or that of sub-contractors.


Report any discrepancies to the Contract Administrator at once.

This drawing is to be read with all relevant Architect's and Engineer's drawings and other relevant information.

© Funlab Ltd

 

A - Proposed Elevation  
Scale: 1:50

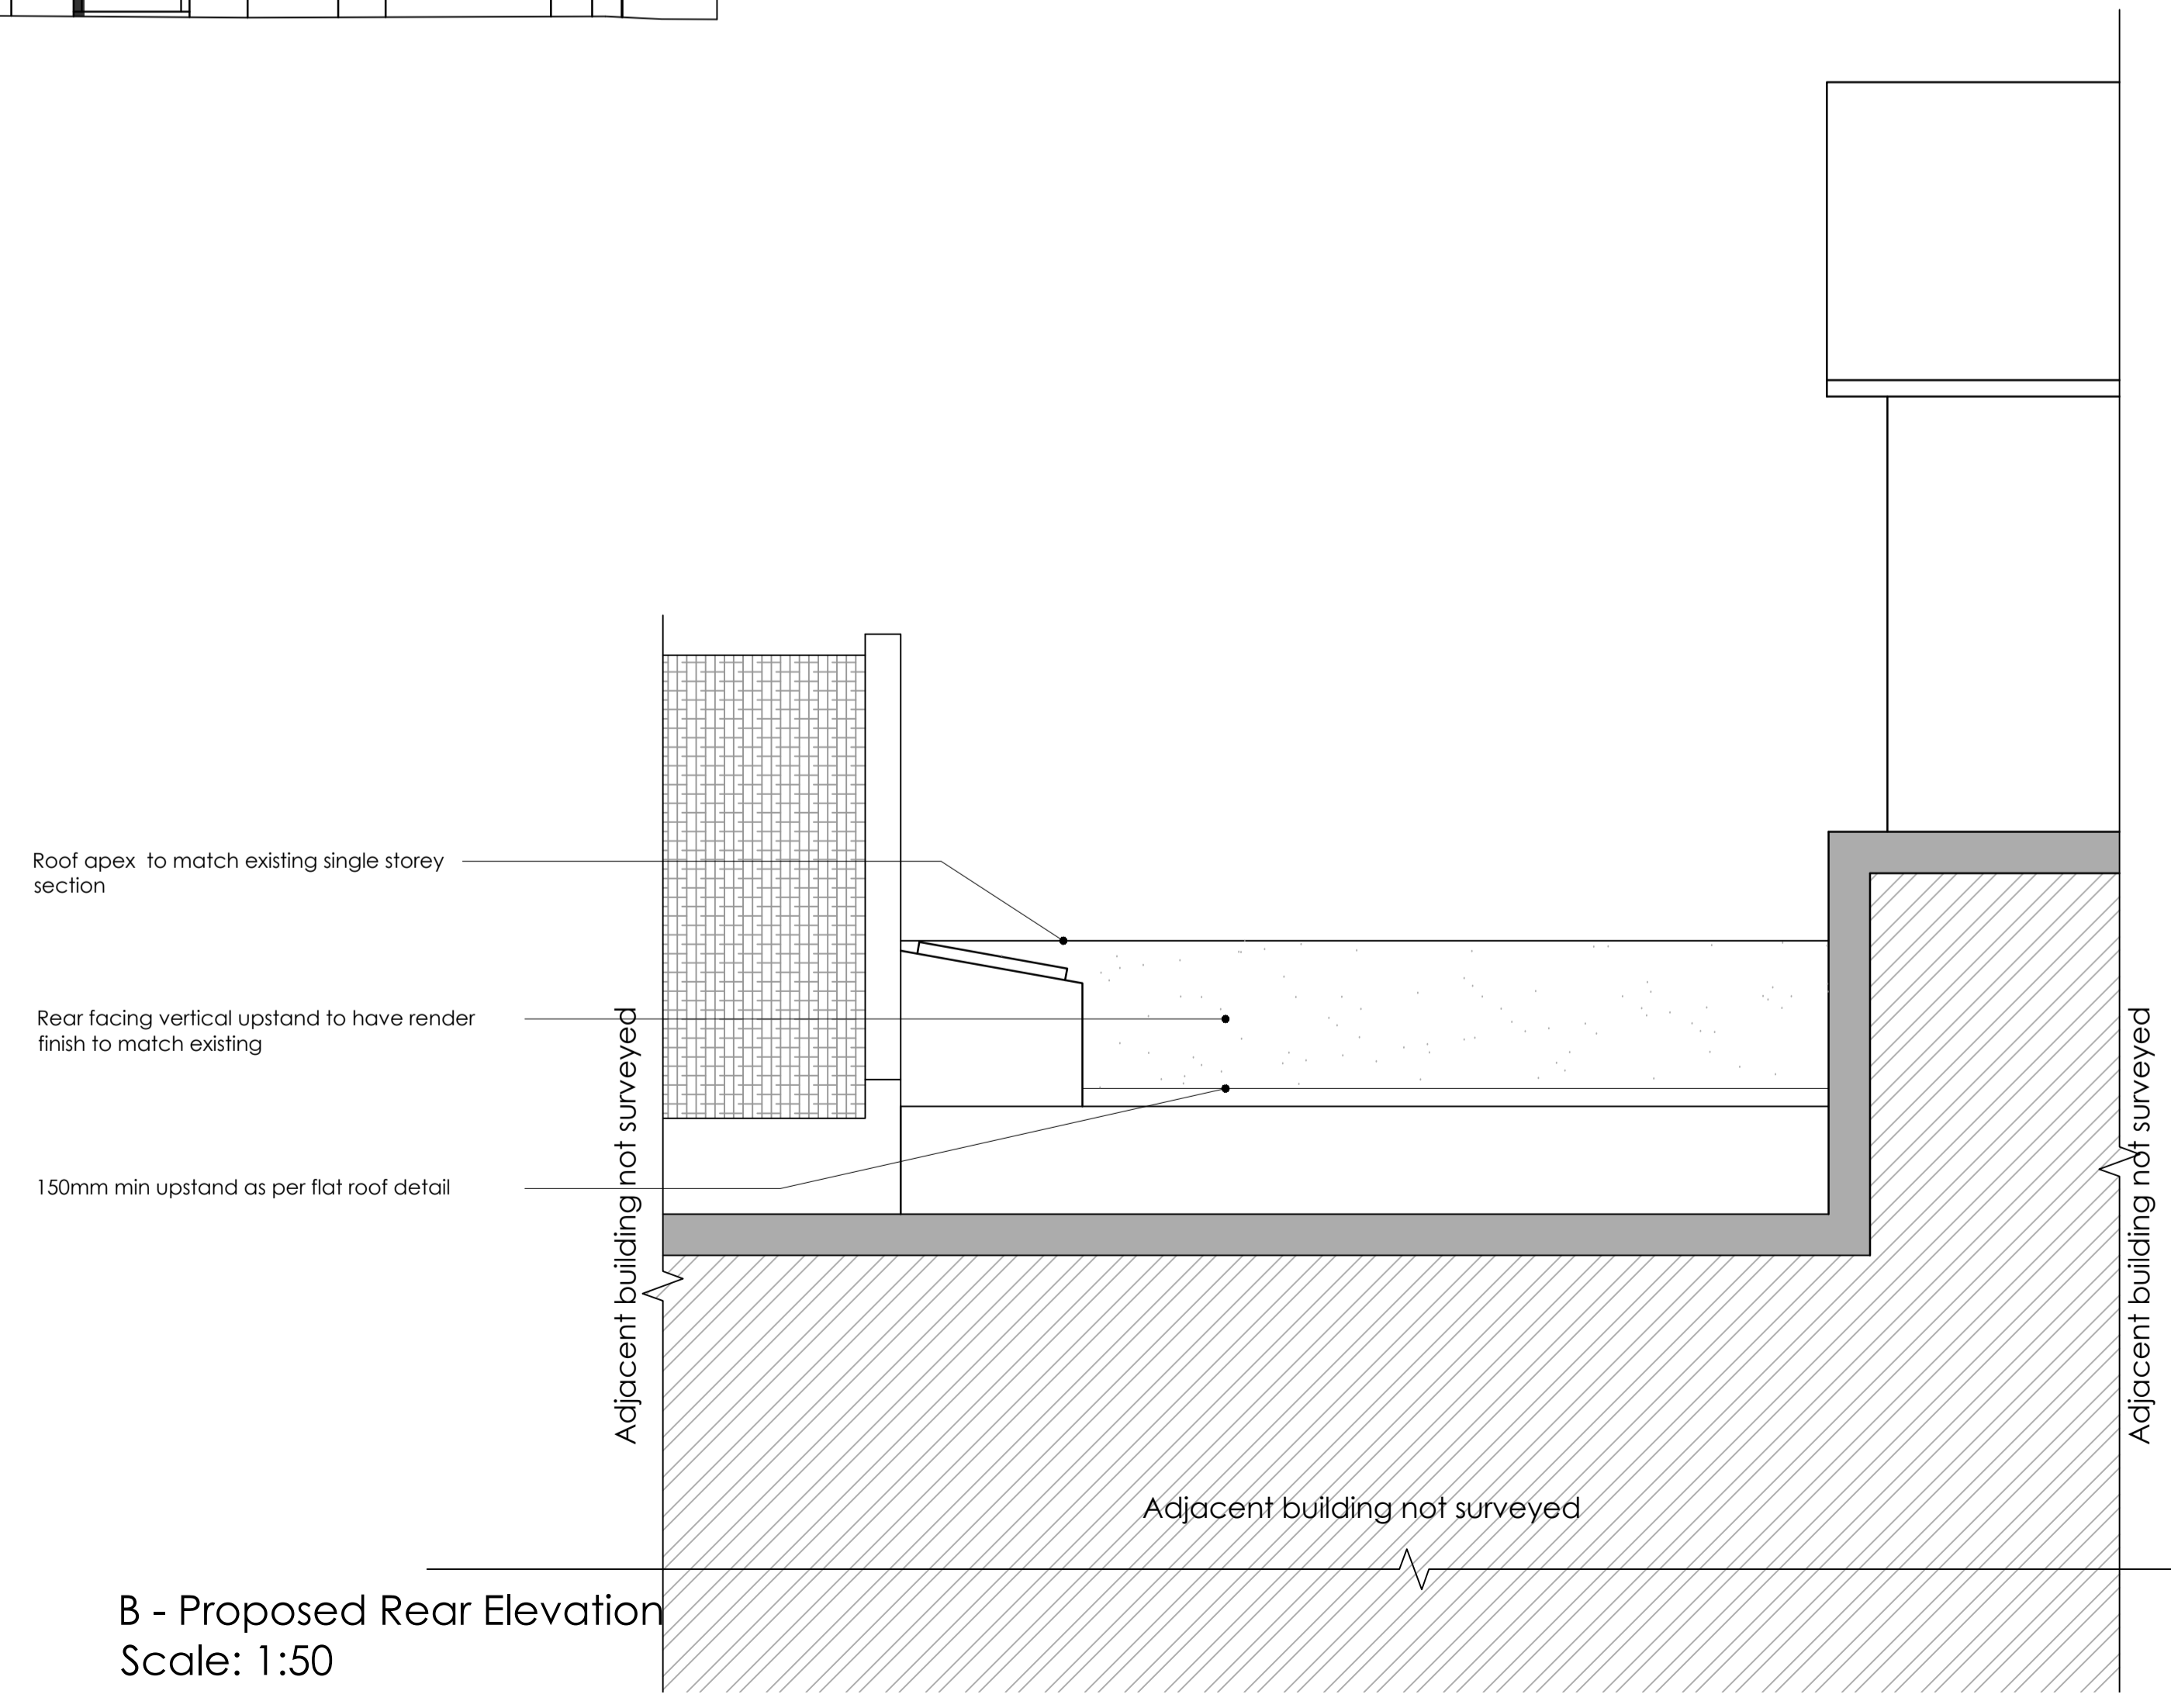

B - Proposed Rear Elevation  
Scale: 1:50

Rev	Description	By	Date

STAGE: **PLANNING**



a: 17 Foundry Barton, Frome, Somerset, BA11 3HX  
e: hi@funlabdesign.co.uk  
t: www.funlabdesign.co.uk

CLIENT: **DOWLAS LTD**

SITE: **Old Thatched Cottage, 14 Knightstone Rd W-S-M. BS23 2AN**

DRAWING: **Proposed Elevations**

SCALE:	DATE:	BY:	CHECKED:
1:50	10/08/23	LH	xx
PROJECT REF:	DRAWING No.:	REVISION:	
23-1055	211		