


Site Plan
Proposed Loft Conversion

SCALE 1:500@A3



 


Project : Proposed Loft Conversion
Address : 79 KINGSWAY
ENFIELD
EN3 4HT

Drawing no : 79_KW_PD_10
Issue :
Date : 04/03/24



A	04.03.24	DA ISSUE	BL
ISSUE DATE		AMENDMENT	BY

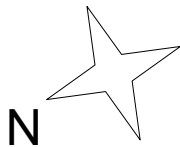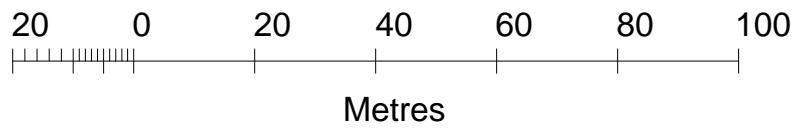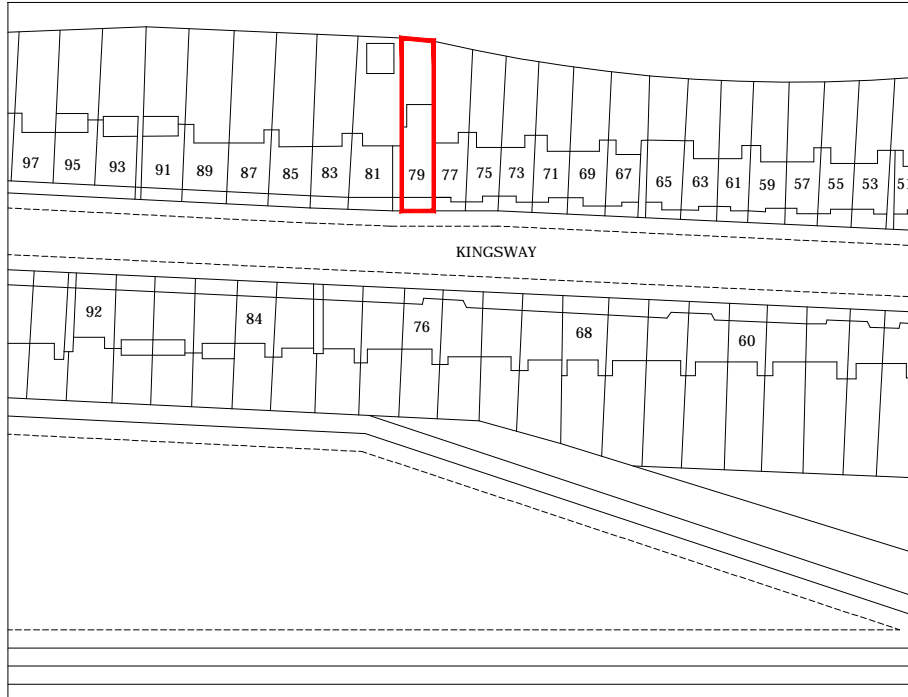

ADDRESS:
 79 KINGSWAY
 ENFIELD
 EN3 4HT

SCALE:
 1:1250@A4

