

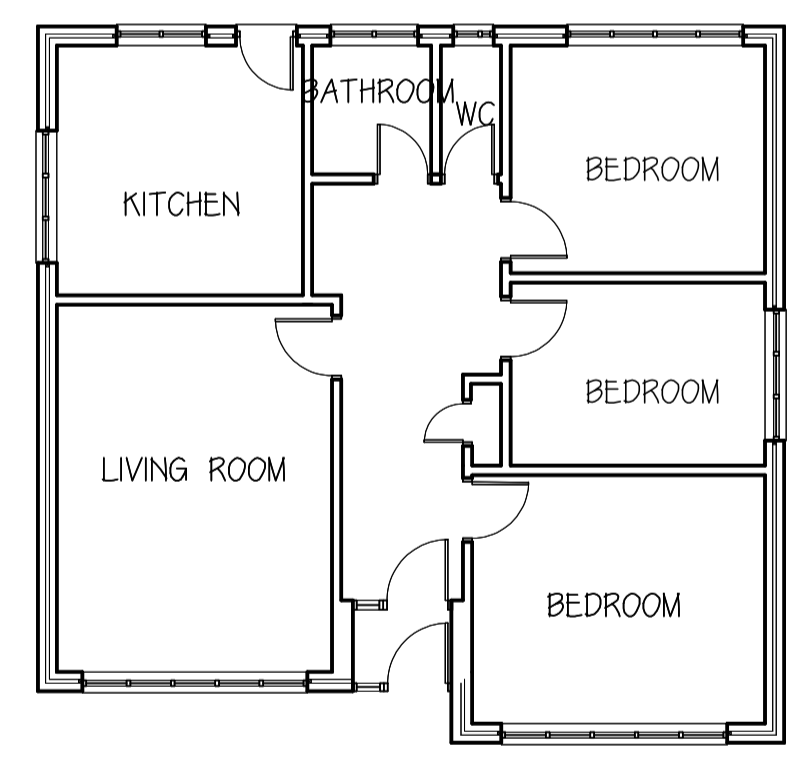
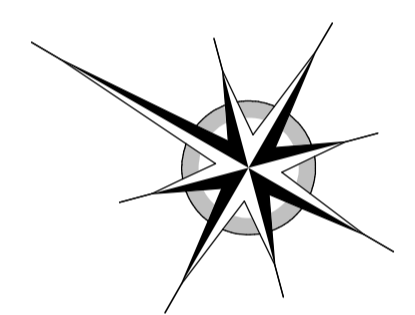
 
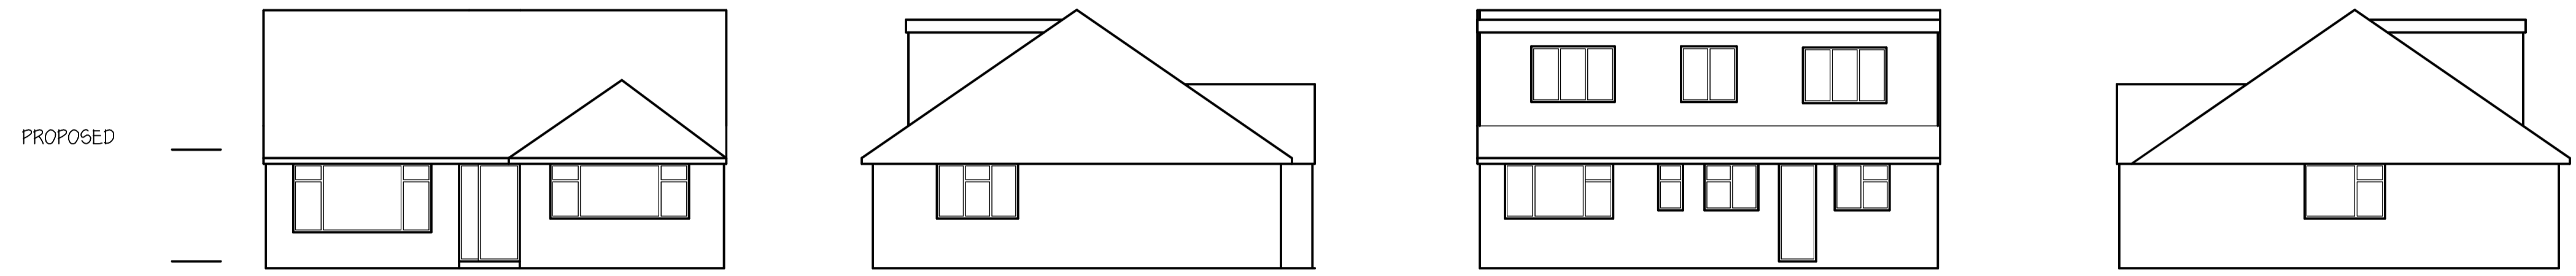
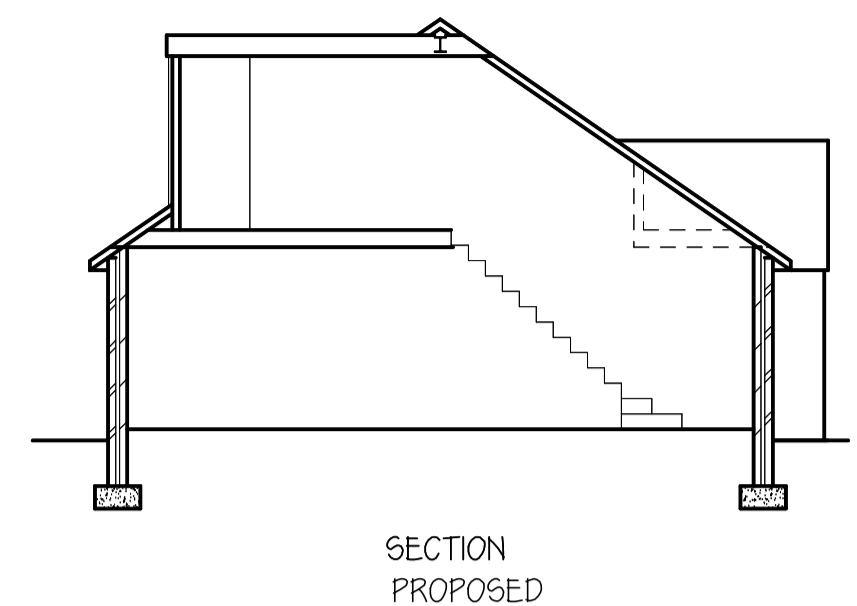



THIS DRAWING IS THE PROPERTY OF STEPHEN BROMLEY ASSOCIATES AND SHALL NOT BE REPRODUCED BY ANY MEANS OR IN ANY FORM WITHOUT THE WRITTEN PERMISSION OF STEPHEN BROMLEY ASSOCIATES. ALL DIMENSIONS TO BE CHECKED ON SITE PRIOR TO COMMENCEMENT OF ANY CONSTRUCTION WORK AND STEPHEN BROMLEY ASSOCIATES WILL NOT BE RESPONSIBLE FOR ANY WORK DONE THEREAFTER. THIS DRAWING IS TO BE USED IN ACCORDANCE WITH THE RELEVANT BUILDING CONTROL.

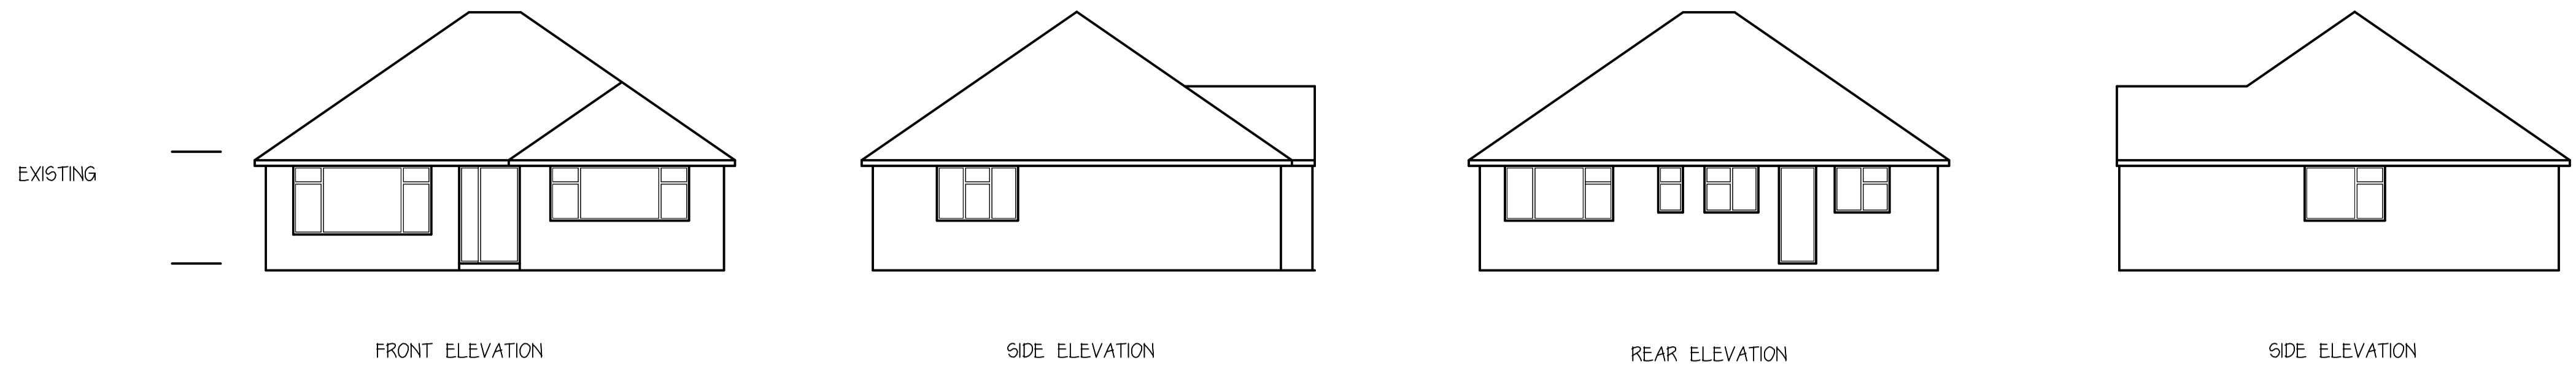

GROUND FLOOR PLAN  
EXISTING

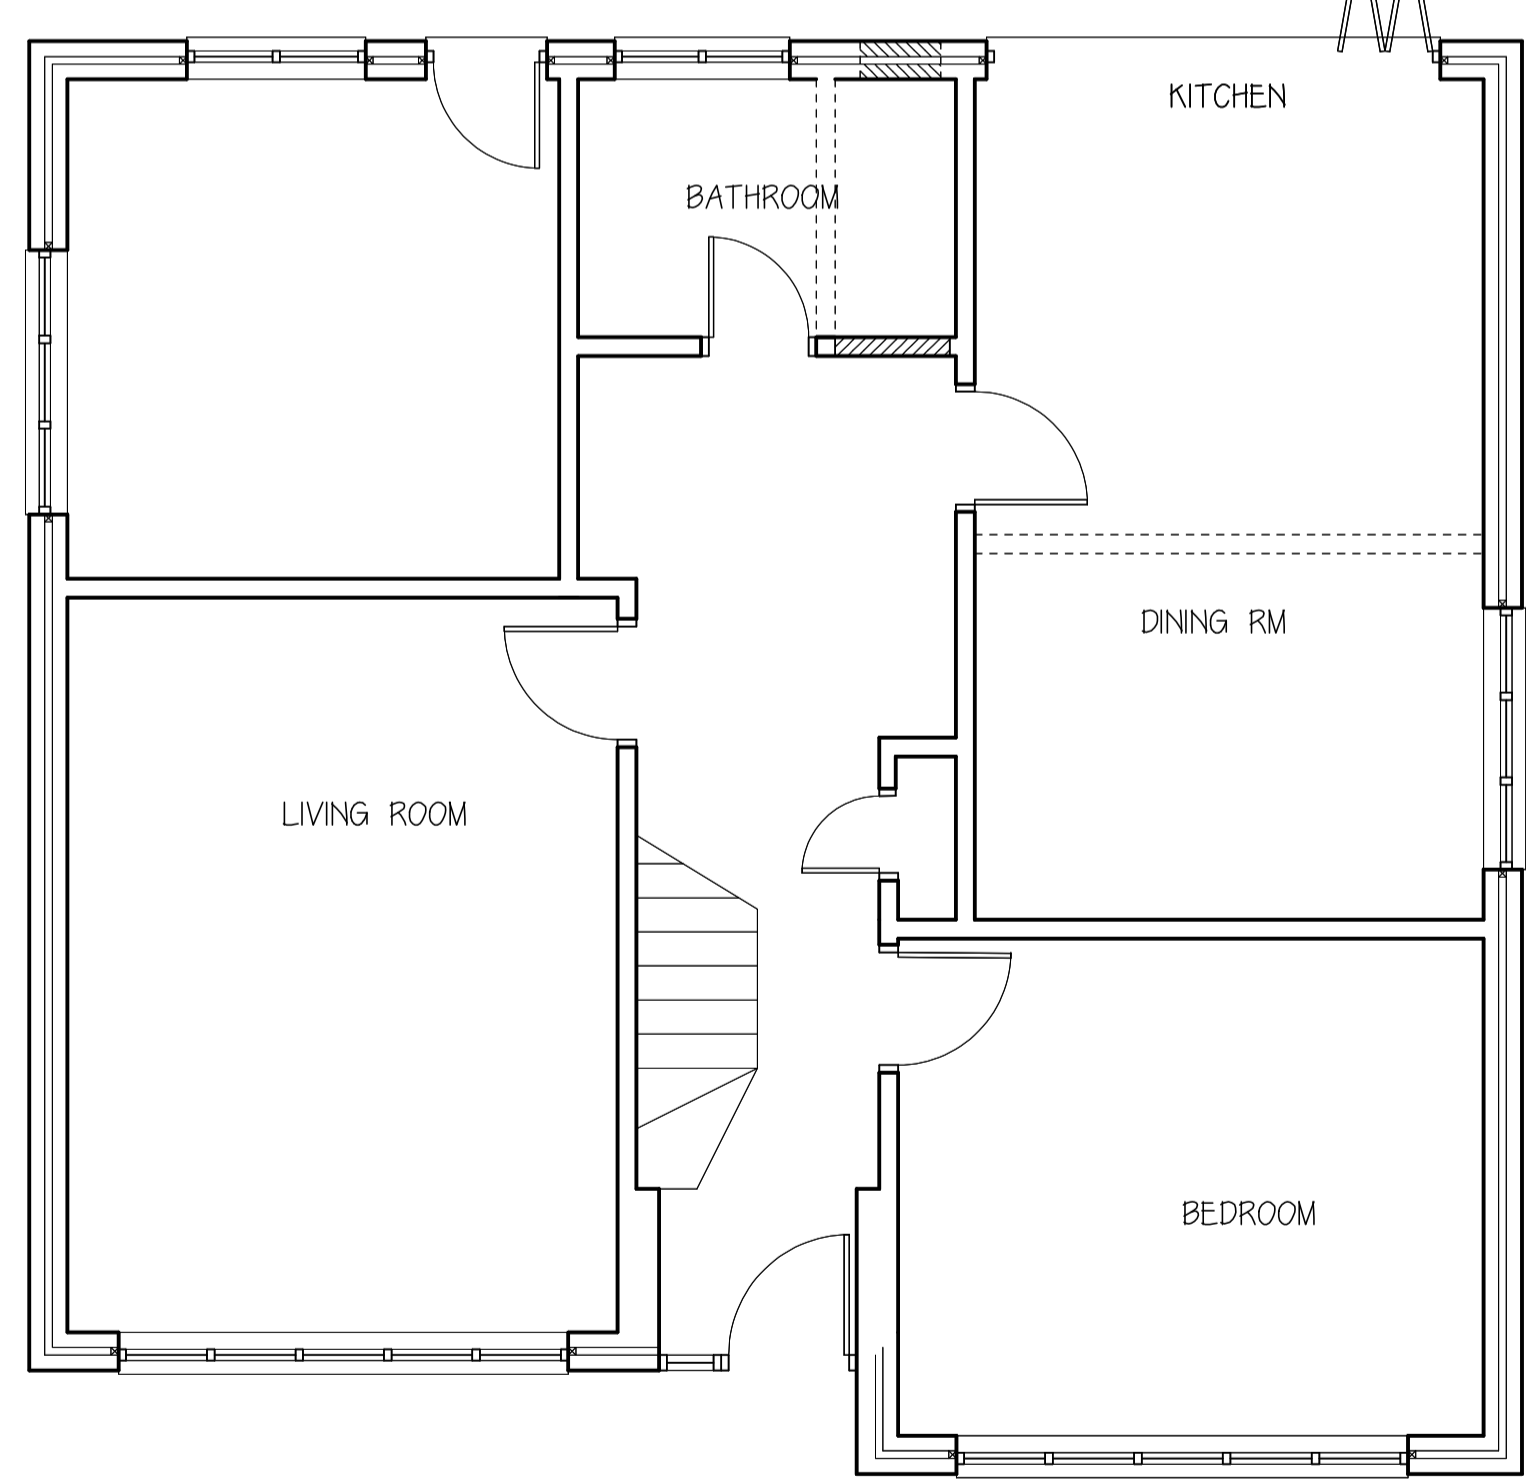

PROPOSED  
GROUND FLOOR PLAN

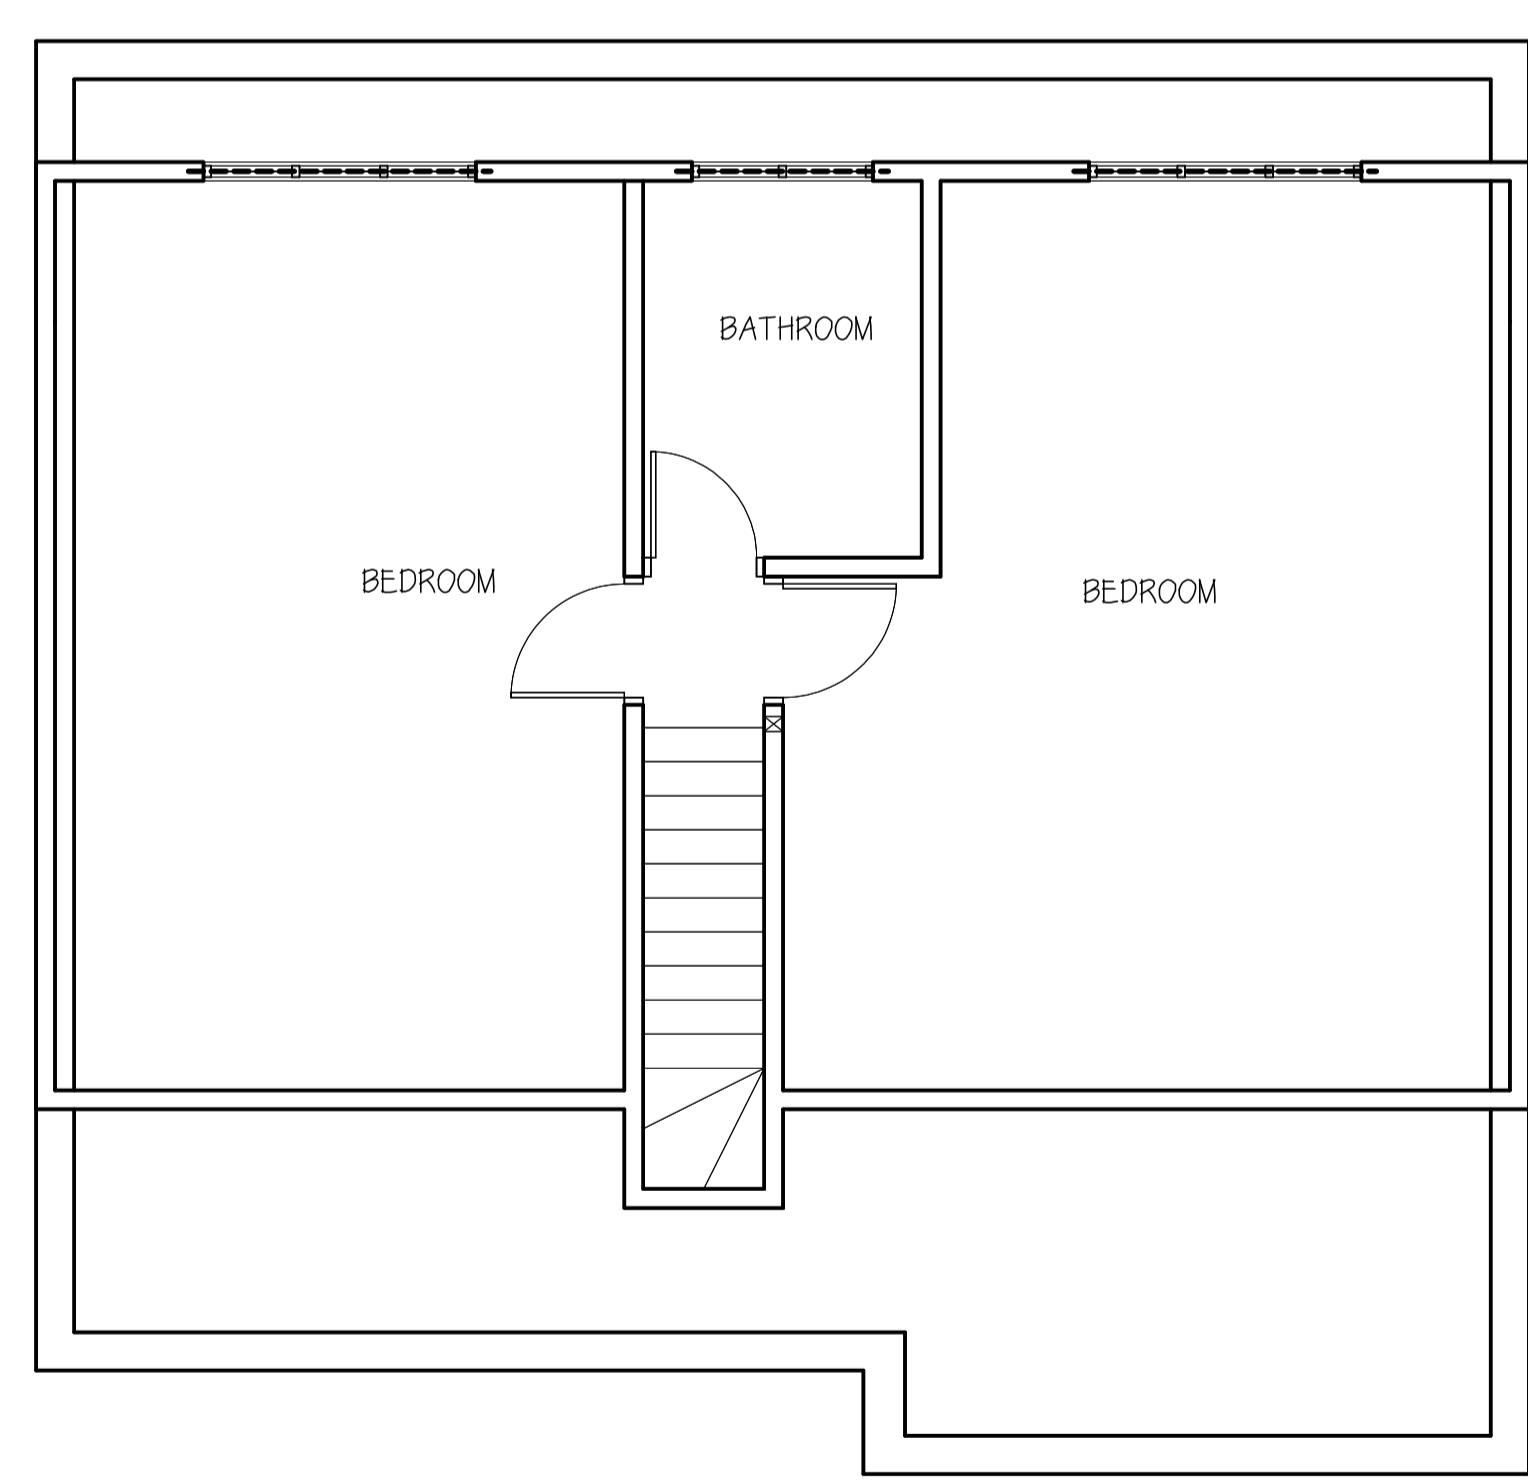

PROPOSED  
FIRST FLOOR PLAN



STEPHEN BROMLEY ASSOCIATES  
5 WEST ST SHOREHAM BY SEA  
WEST SUSSEX

PROPOSED LOFT CONVERSION

AT SCALE 1-50 1-100

64 CHICHESTER DR EAST

Drawing no 12163-1