

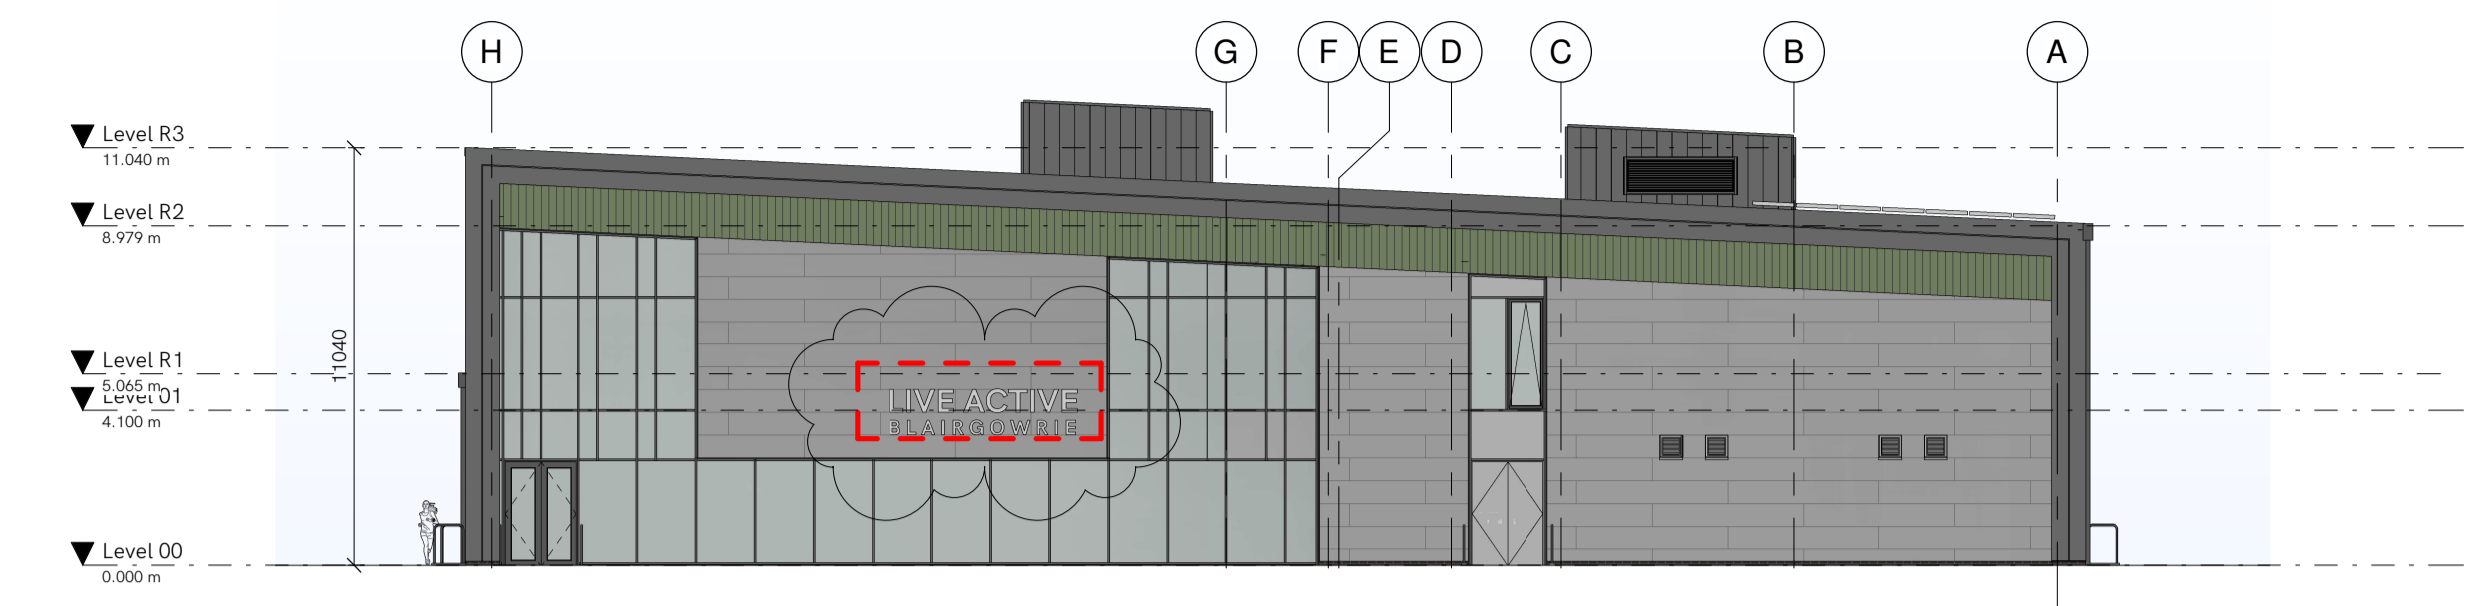
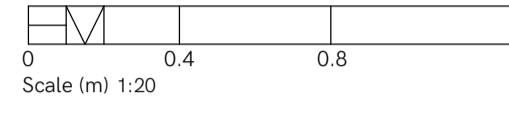


Notes
 Copyright and not to be reproduced without the consent of Holmes Miller. Holmes Miller accepts responsibility for this document only to the commissioning Party and not to any other. Holmes Miller does not accept liability for accuracy or veracity of survey information provided by others and horizontal dimensions and levels provided by Holmes Miller and based on survey information provided by others must be verified on site. DO NOT SCALE. Use figured dimensions only.

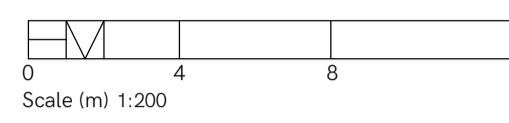


1 North Elevation Sign Location
 1:200

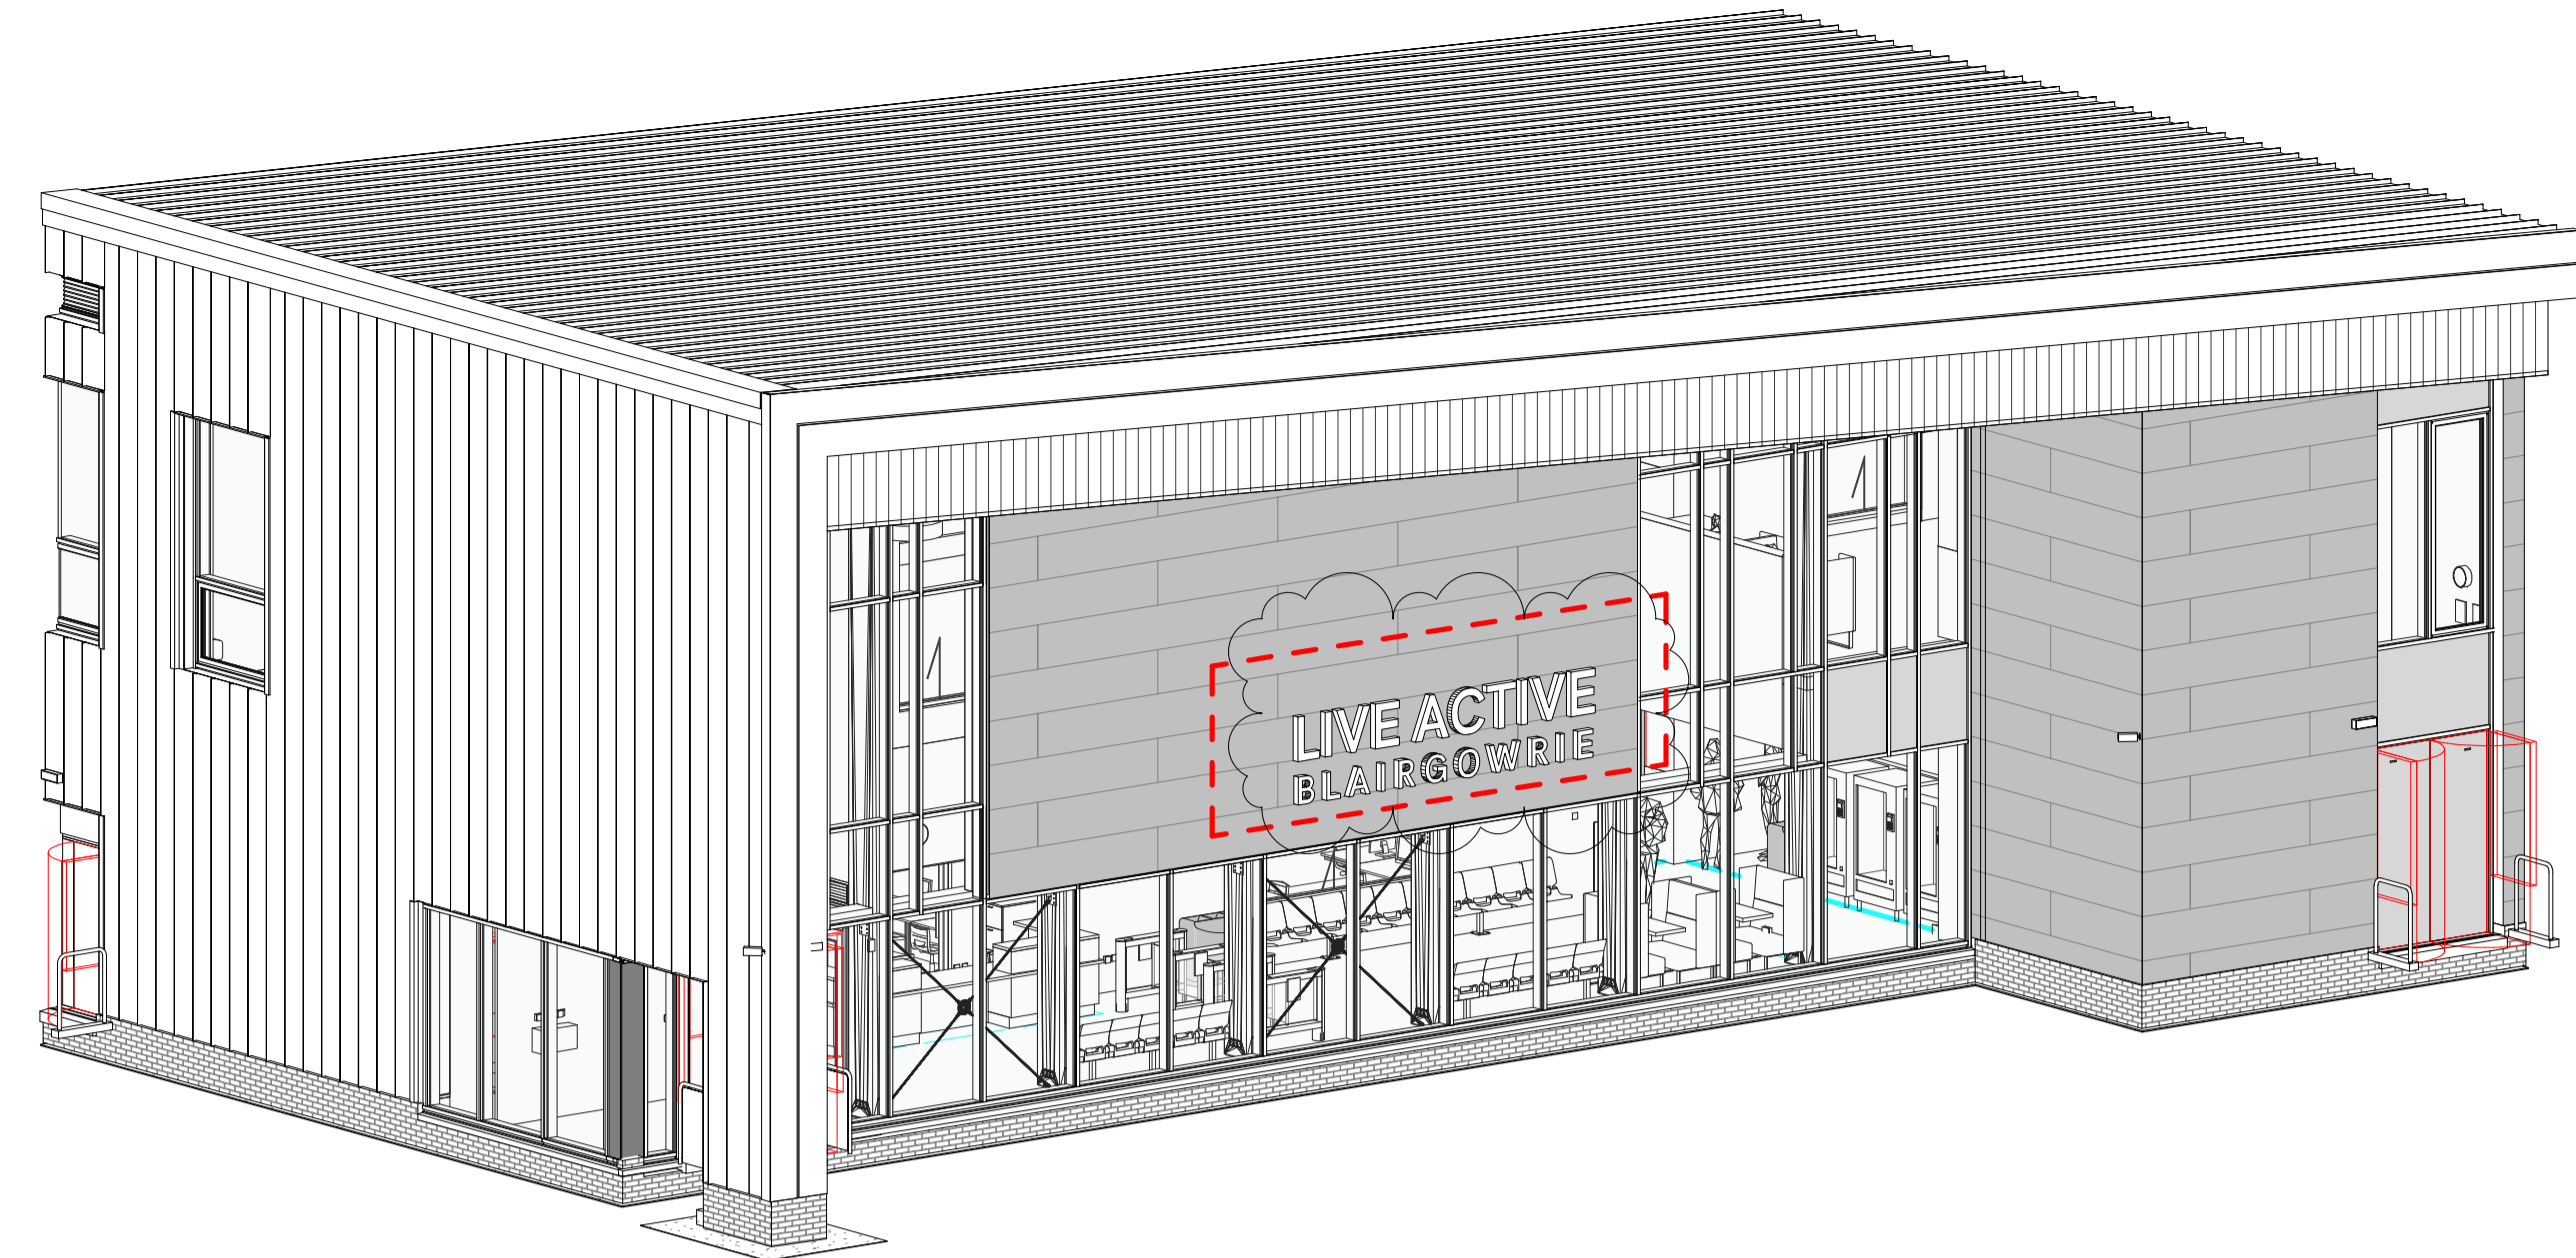

4 Overview of Entrance




2 Sign Set Out
 1:50

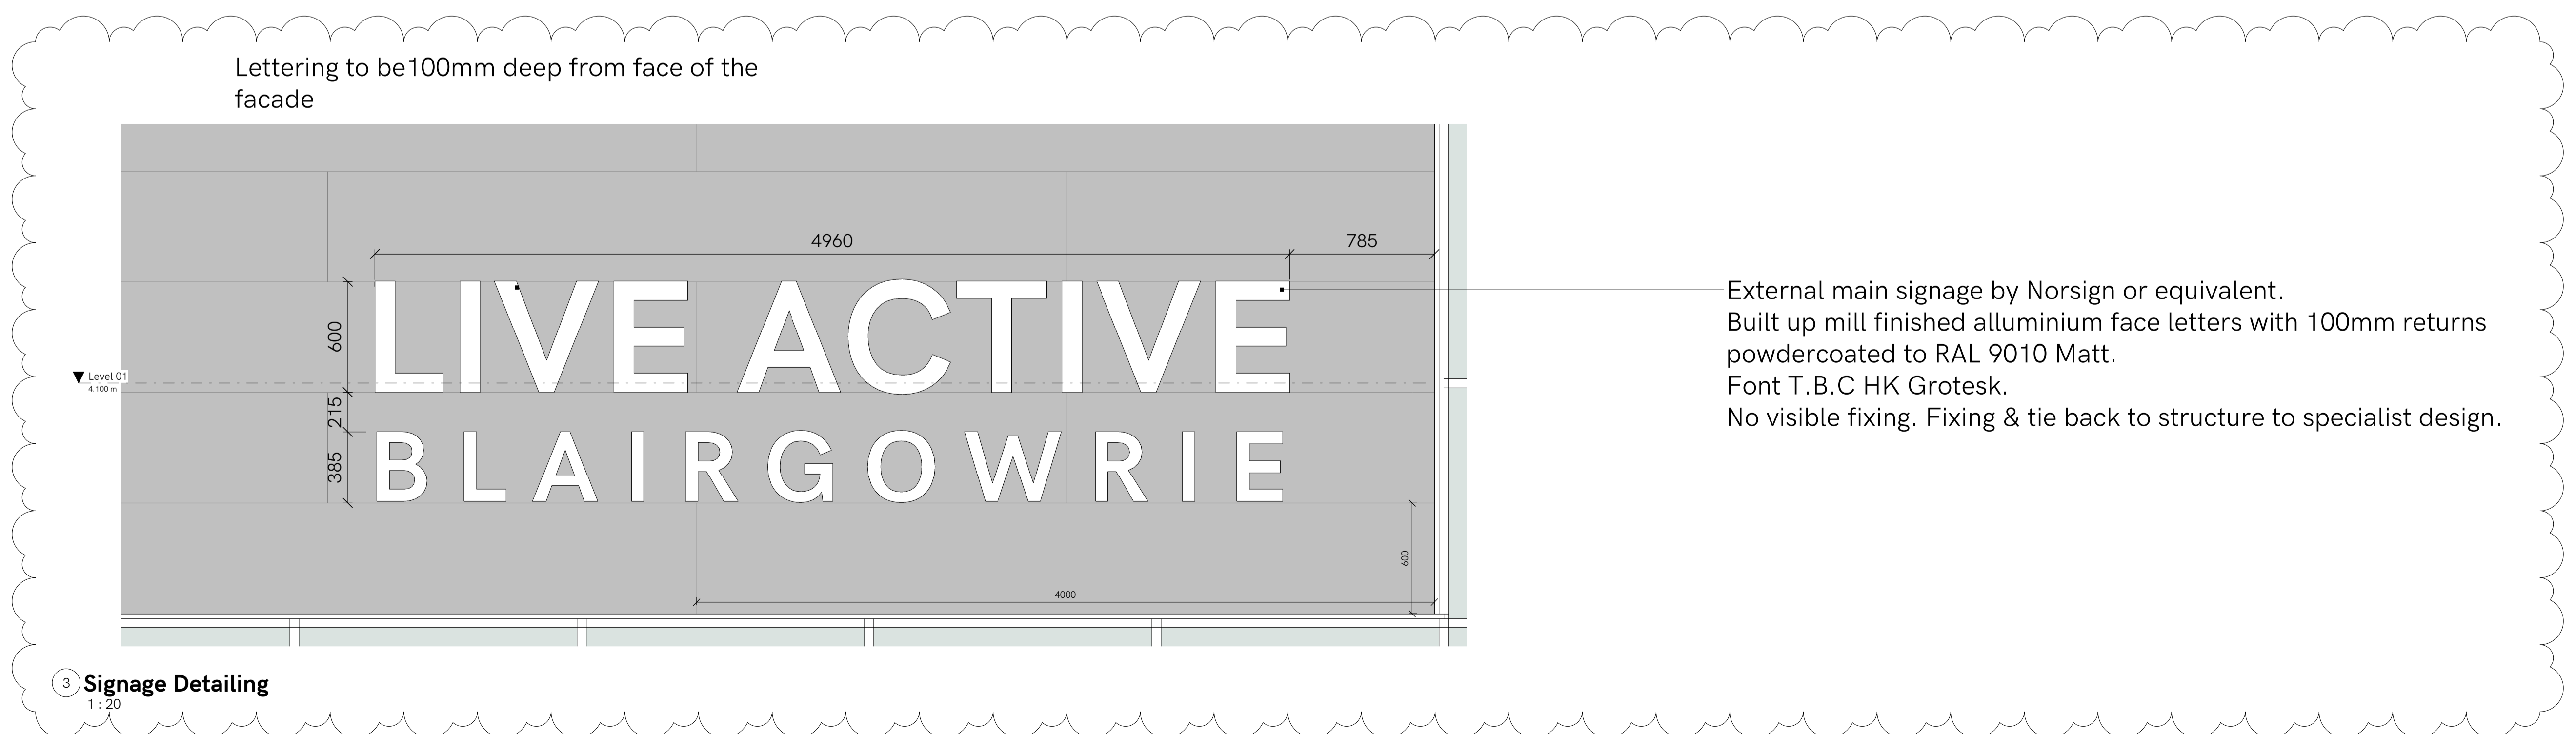

3 Signage Detailing
 1:20

External main signage by Norsign or equivalent.
 Built up mill finished aluminium face letters with 100mm returns powdercoated to RAL 9010 Matt.
 Font T.B.C HK Grotesk.
 No visible fixing. Fixing & tie back to structure to specialist design.

C06	CAN HM027	YZ	GY	01.02.24
C05	CAN HM025 - Signage	YZ	GY	19.12.23
C04	Notes updated	YZ	GY	16.11.23
C03	Scale bar updated per Planning comment.	YZ	GY	14.11.23
C02	CAN HM021 - External signage updated per client comment.	YZ	GY	02.11.23
C01	CAN HM010 - Signage	YZ	GY	07.08.23
R02	Note update	LB	GY	09.03.22
R01	First Issue	LB	GY	27.01.22
Rev	Notes	Drawn	Appr	Date

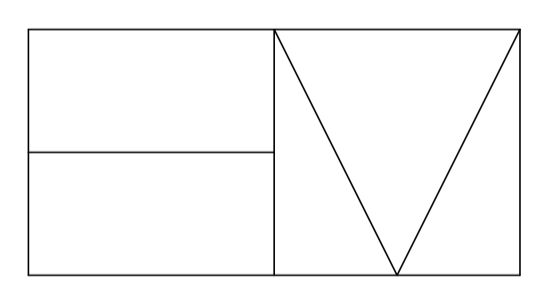

Holmes Miller
 89 Minerva Street
 Glasgow
 G3 8LE
 0141 204 2080
 www.holmesmiller.com

Project BRC
 Blairgowrie Recreation Centre

Drawing Name
 External Feature Sign Setting Out

Scale @ A1 As indicated
Checked GY
Revision C06

Drawing Number
 BRC-HML-01-ZZ-DR-A-10700