




WEST ELEVATION

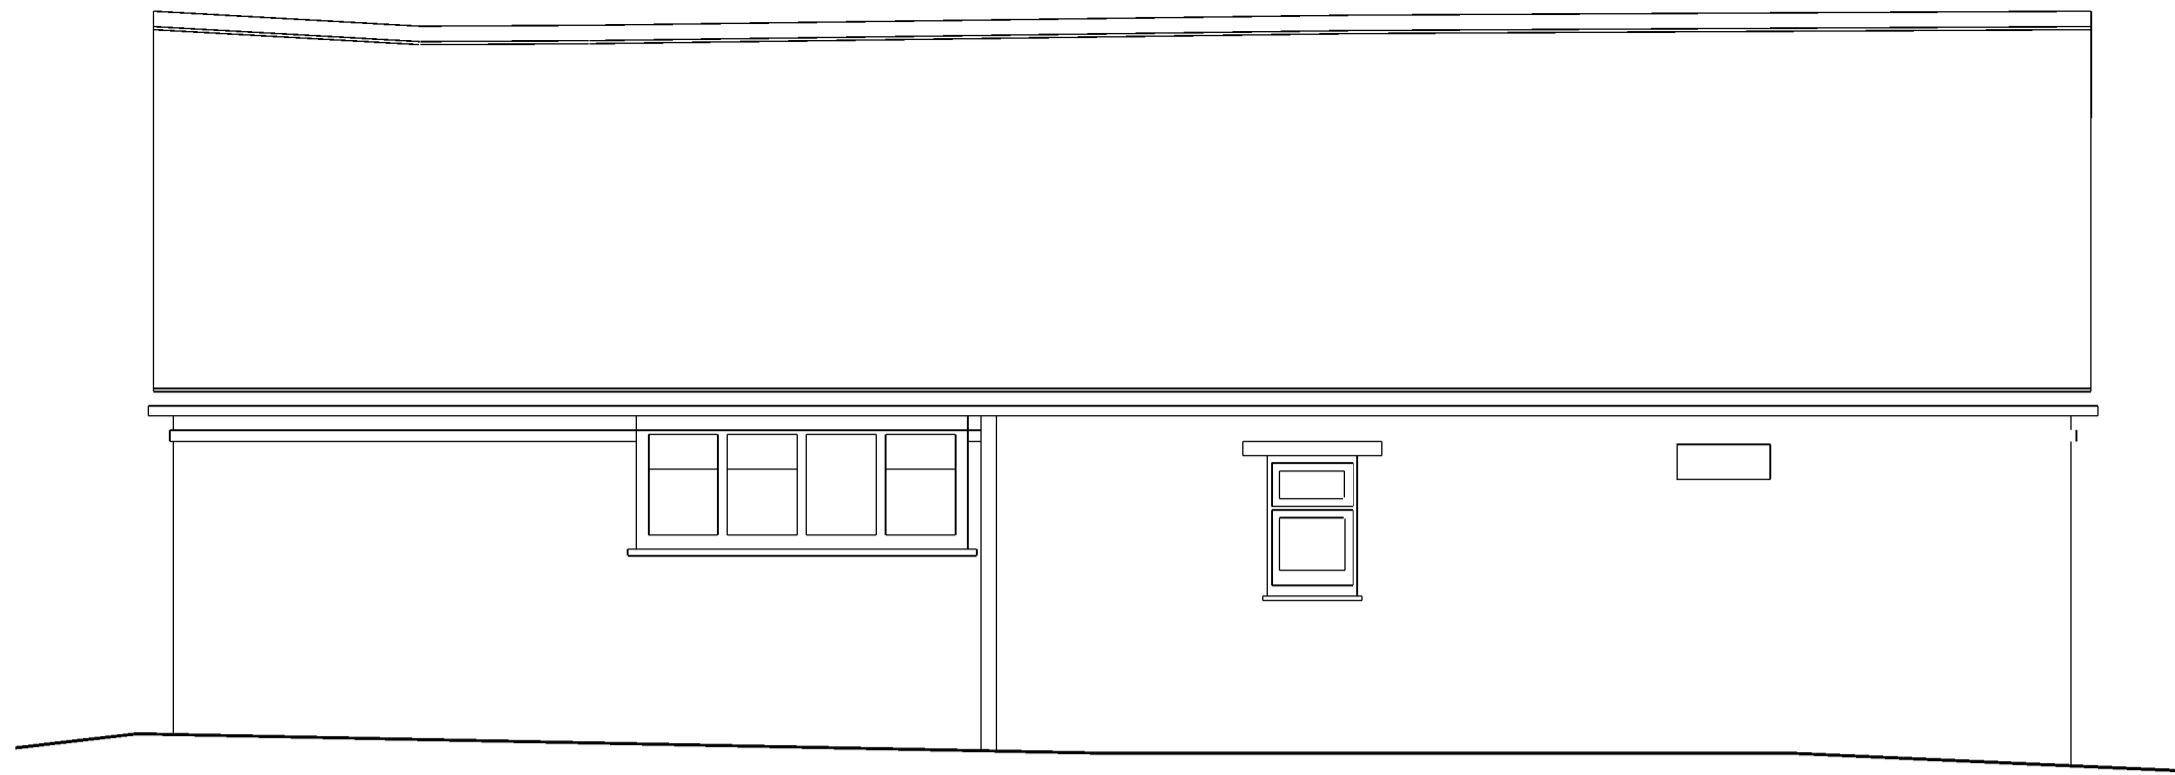


SOUTH ELEVATION

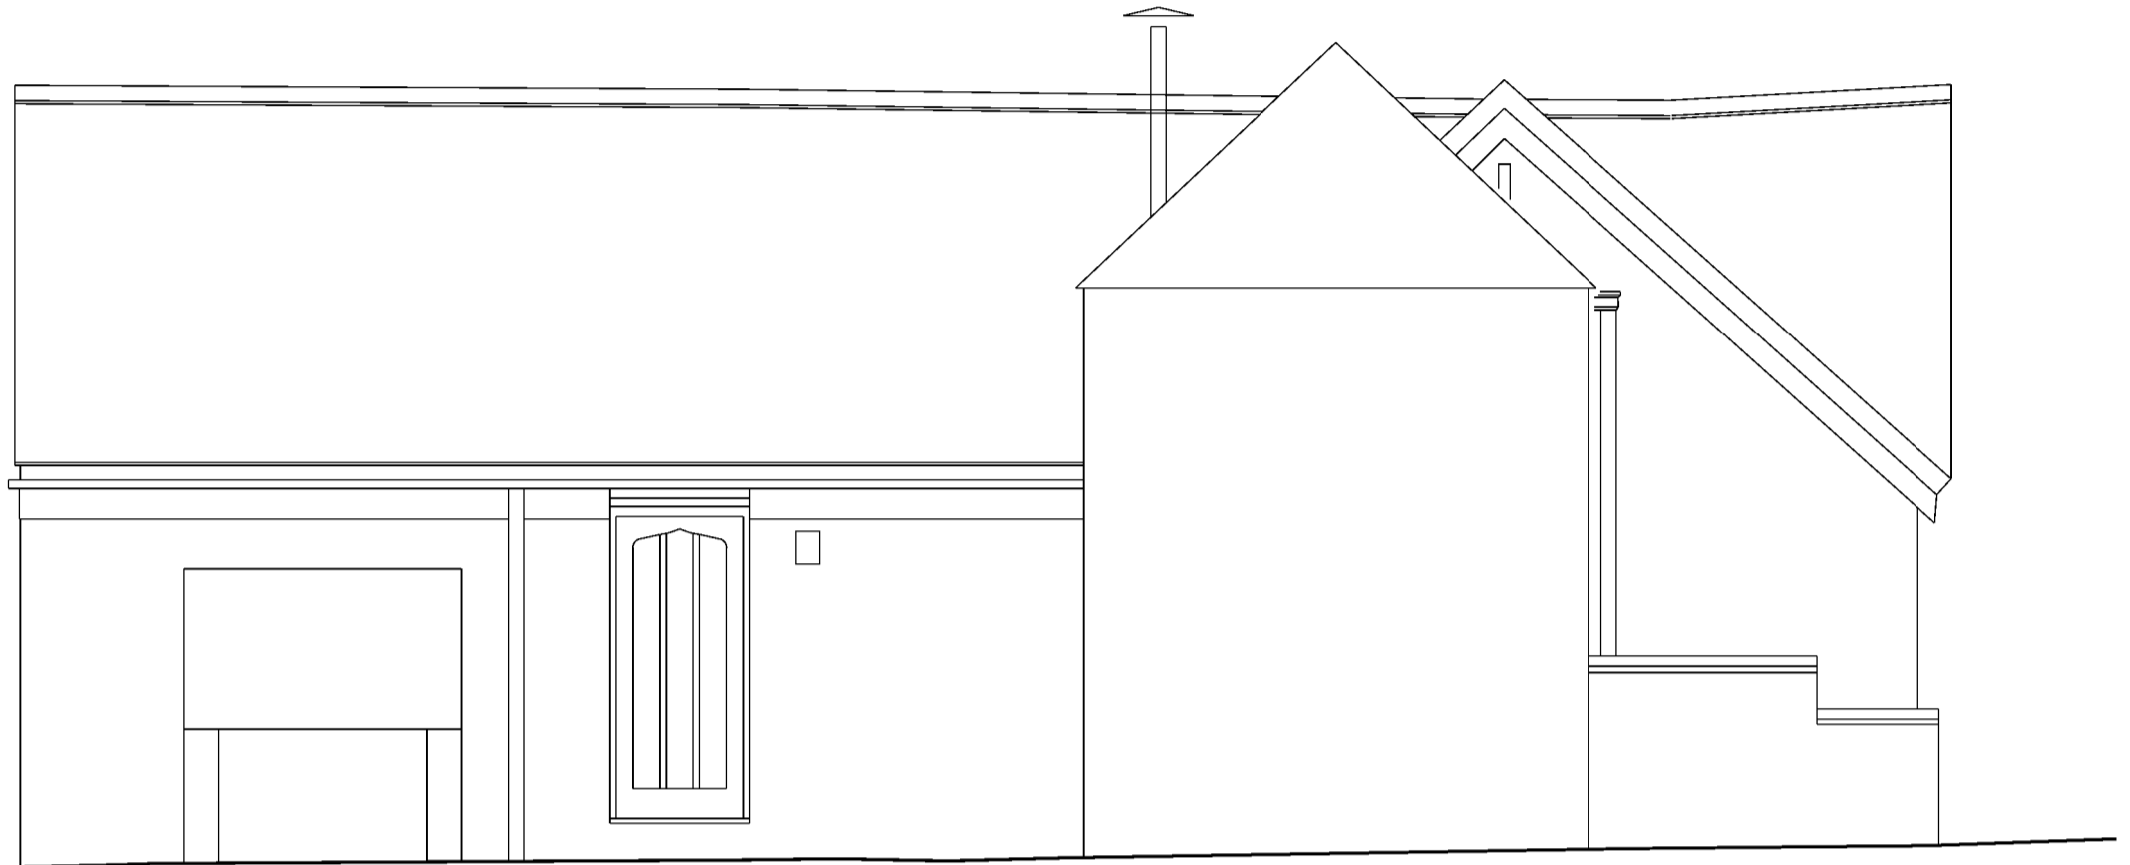

NORTH ELEVATION


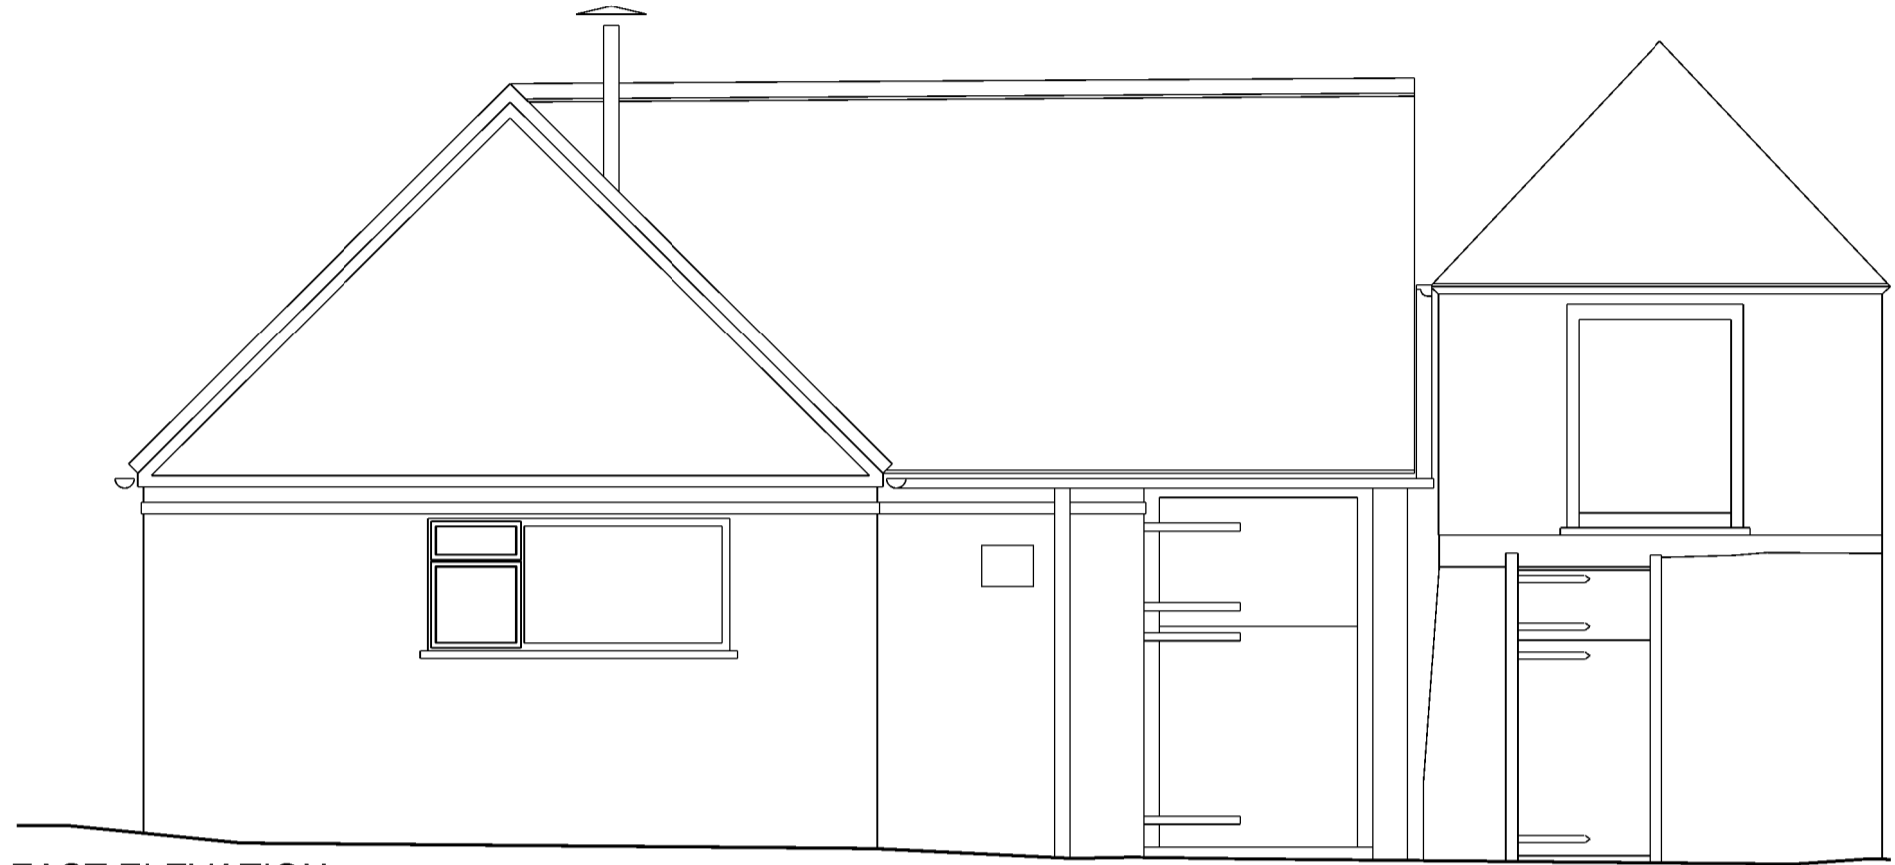


EAST ELEVATION

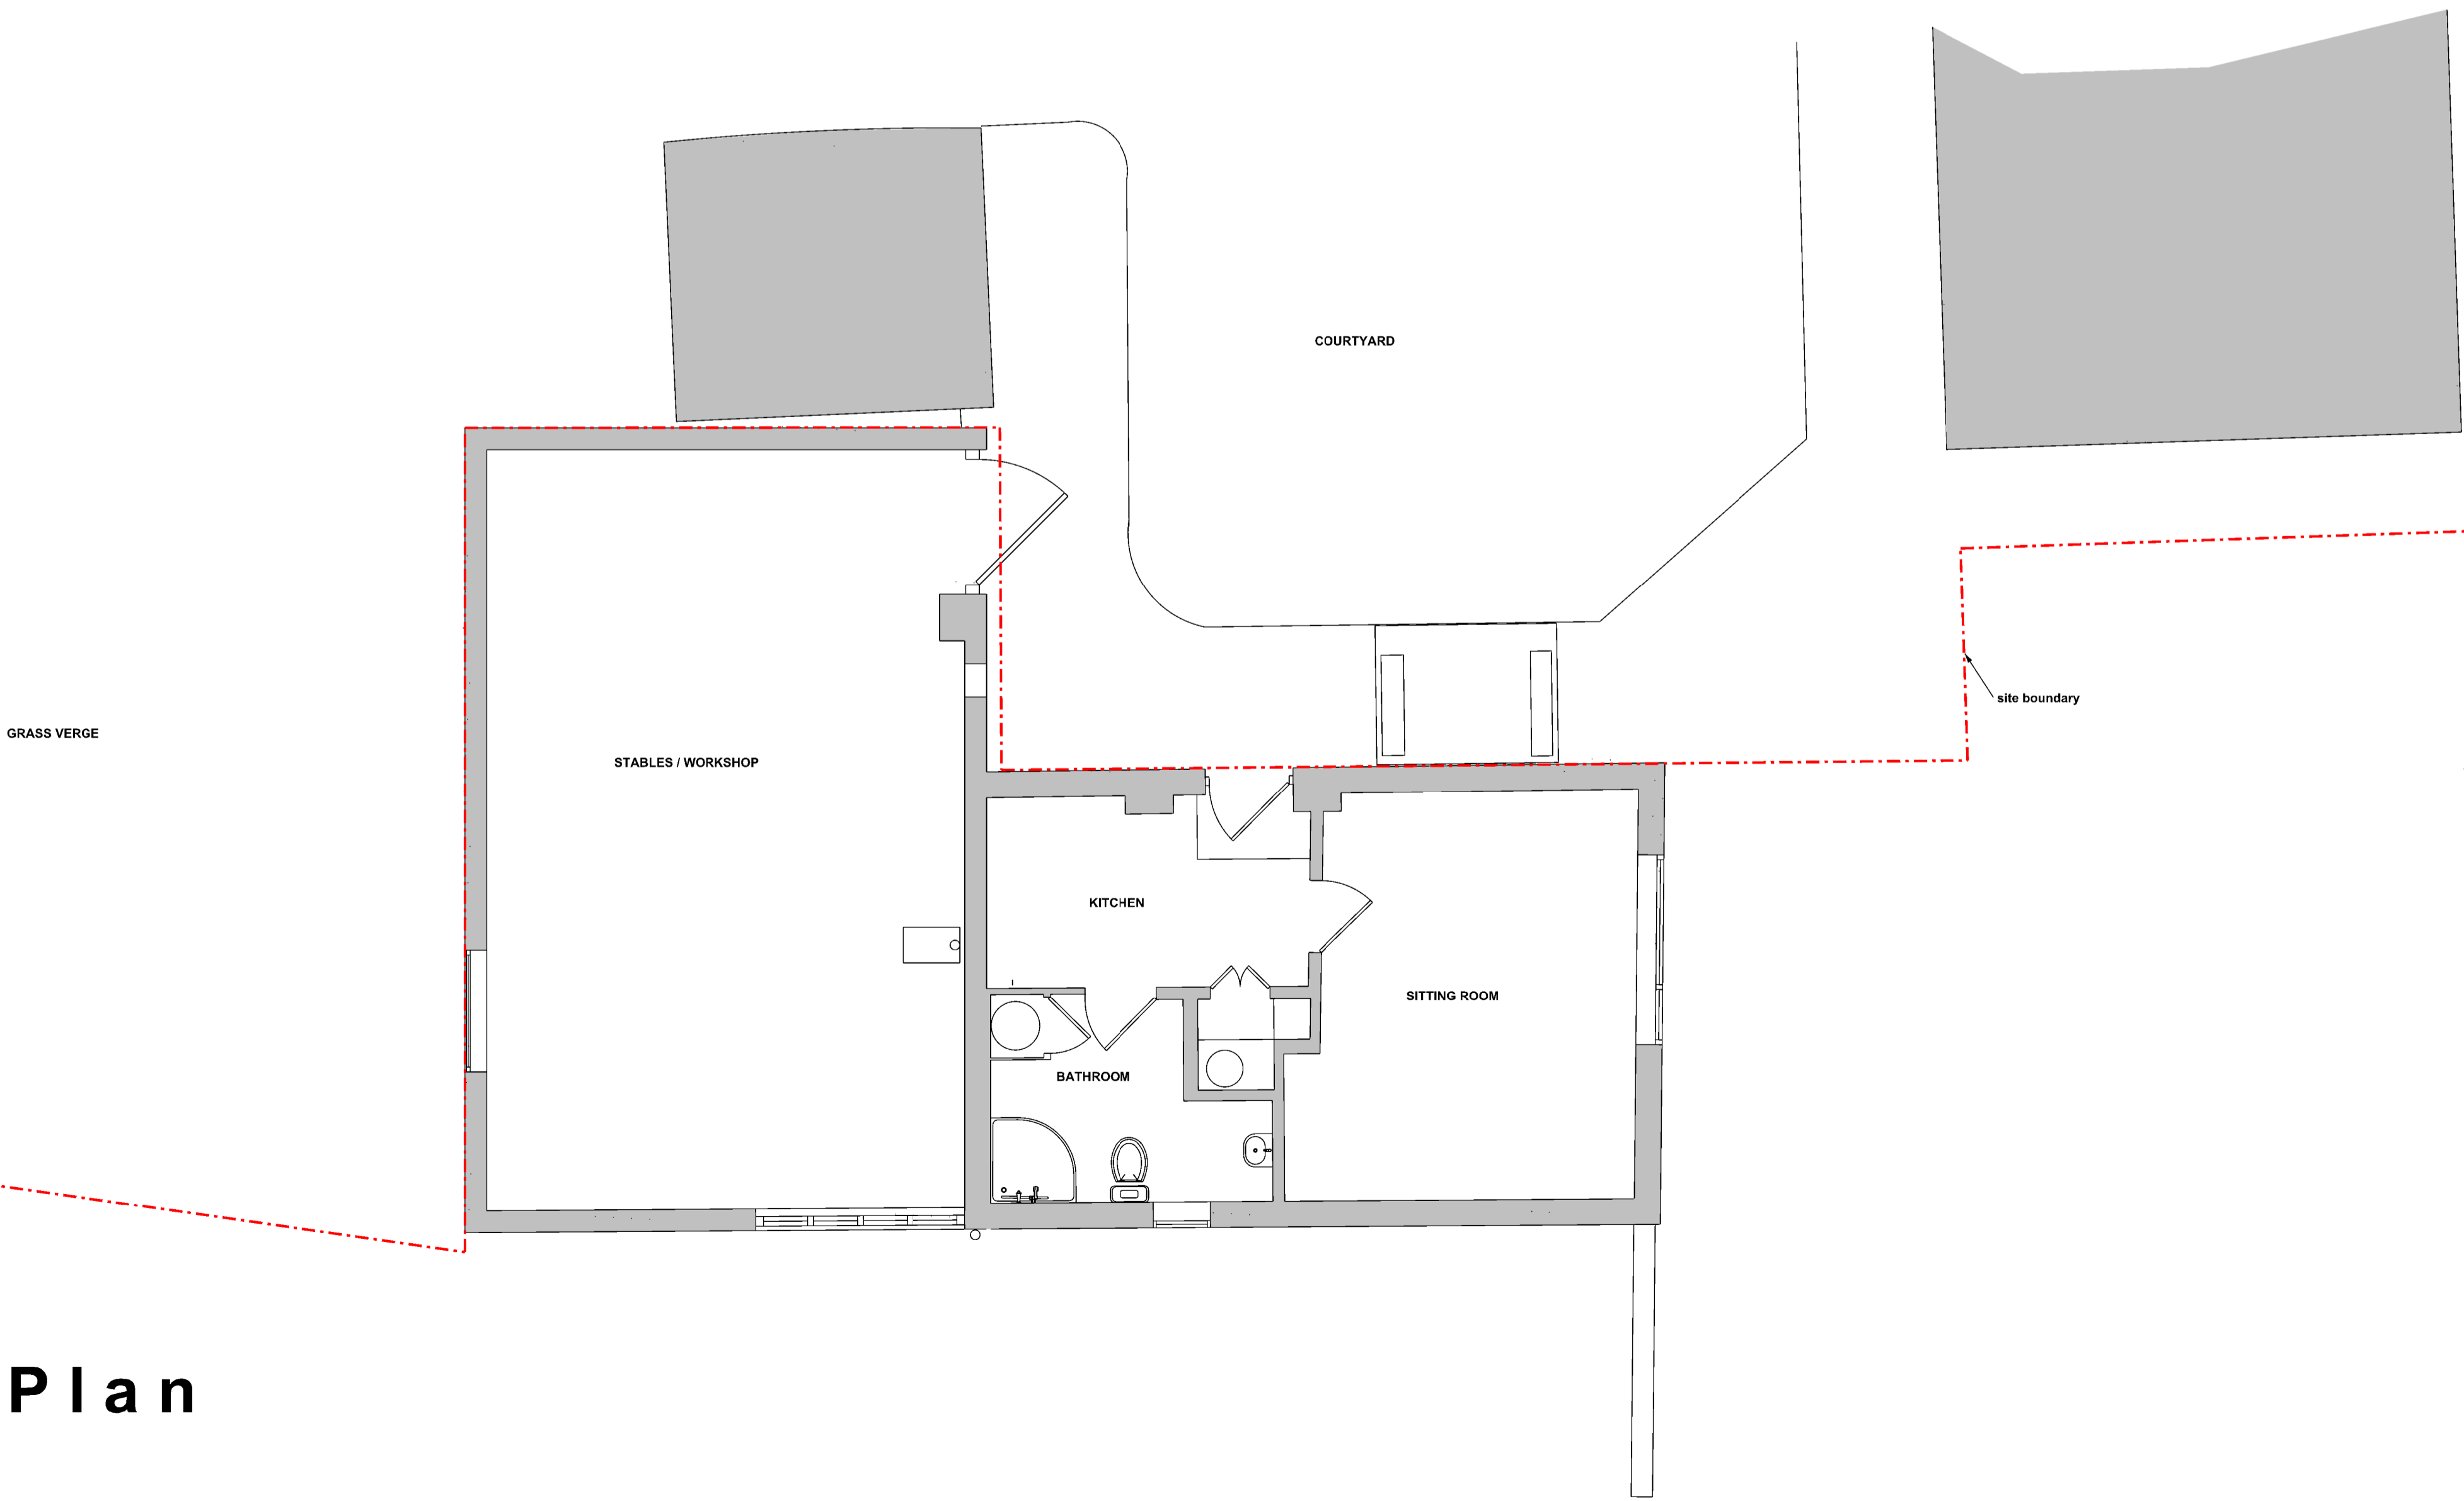

Plan

PLANNING
EXISTING

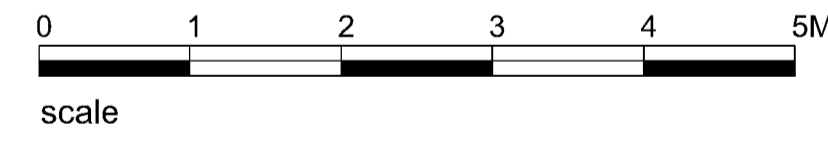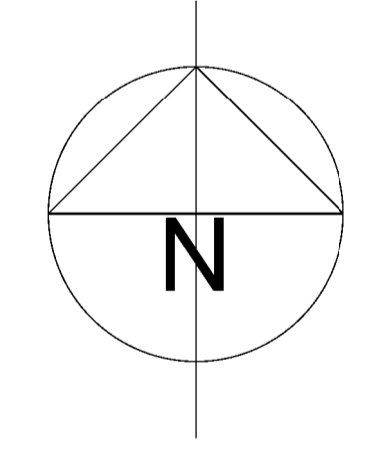

client Medwell Hyde Ltd.	
project Kites Nest Farm Kites Nest Lane, Beausale, Warwick CV35 7PB	
drawing title Proposed Alterations to Existing Outbuilding Plans & Elevations as Existing	
scale 1:50 @ A1 1:100 @ A3	date june 2020
project 2065	drawing number 06