



WEST ELEVATION

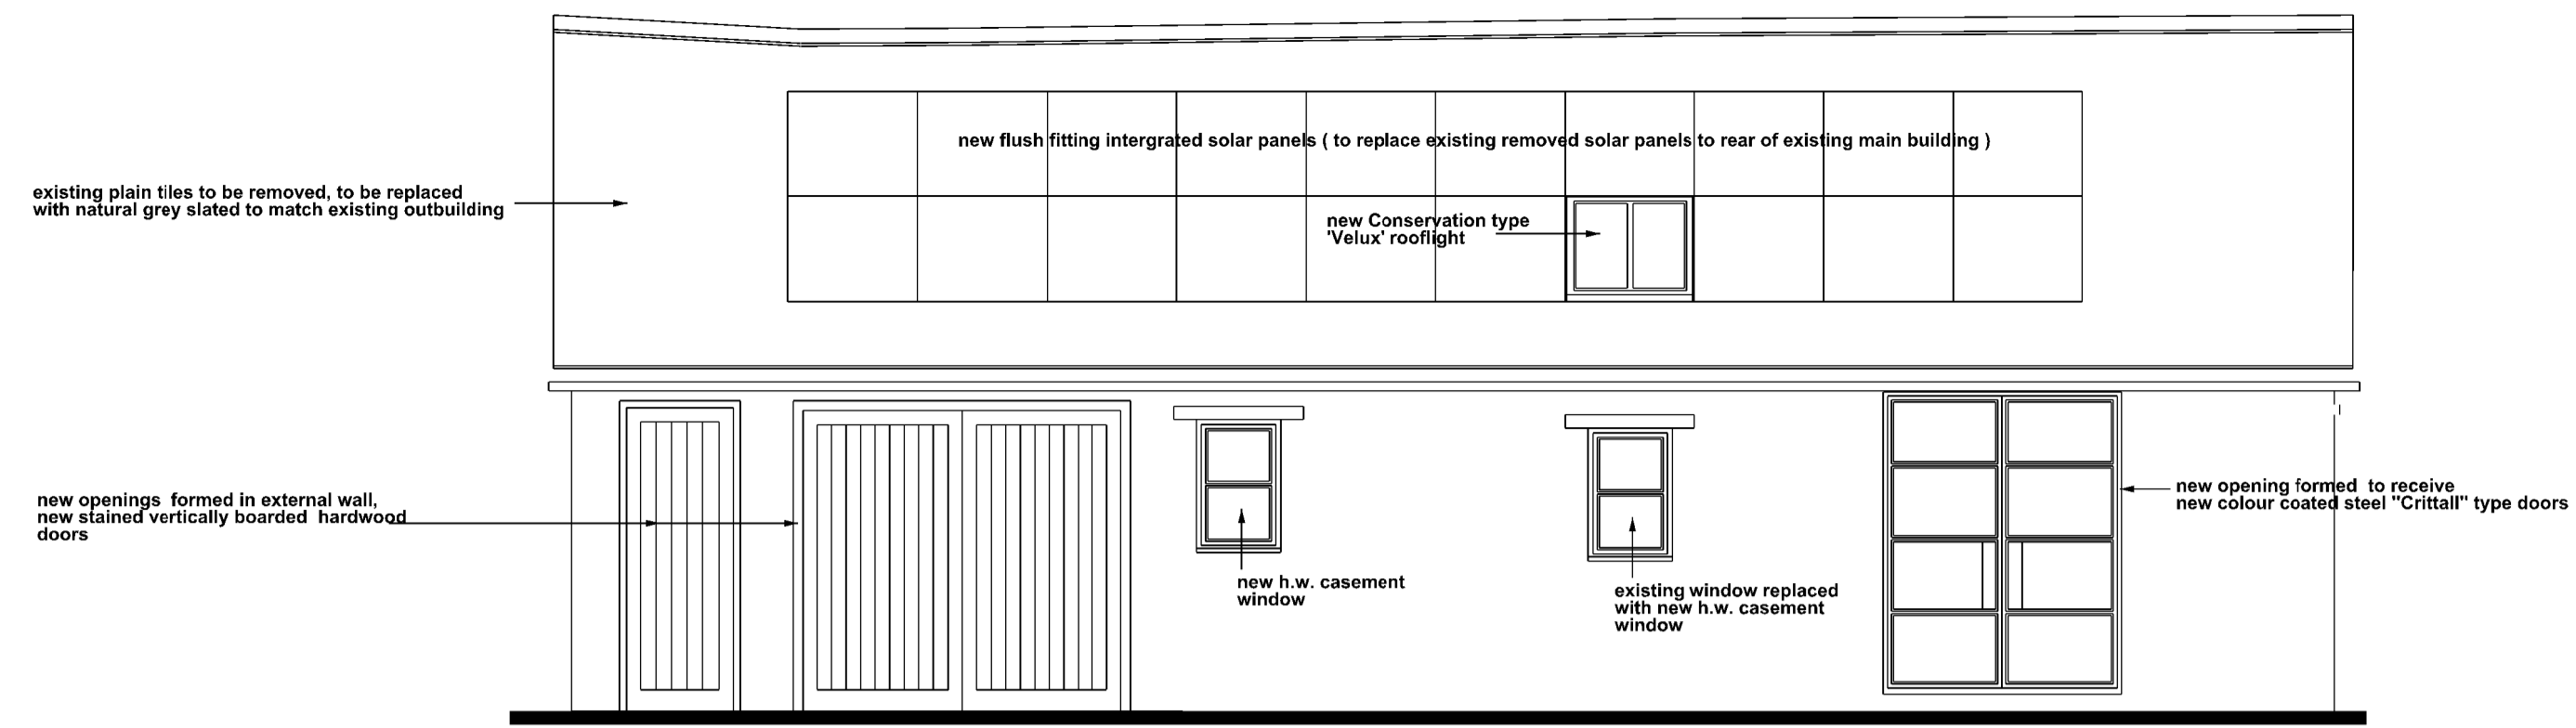

SOUTH ELEVATION




NORTH ELEVATION

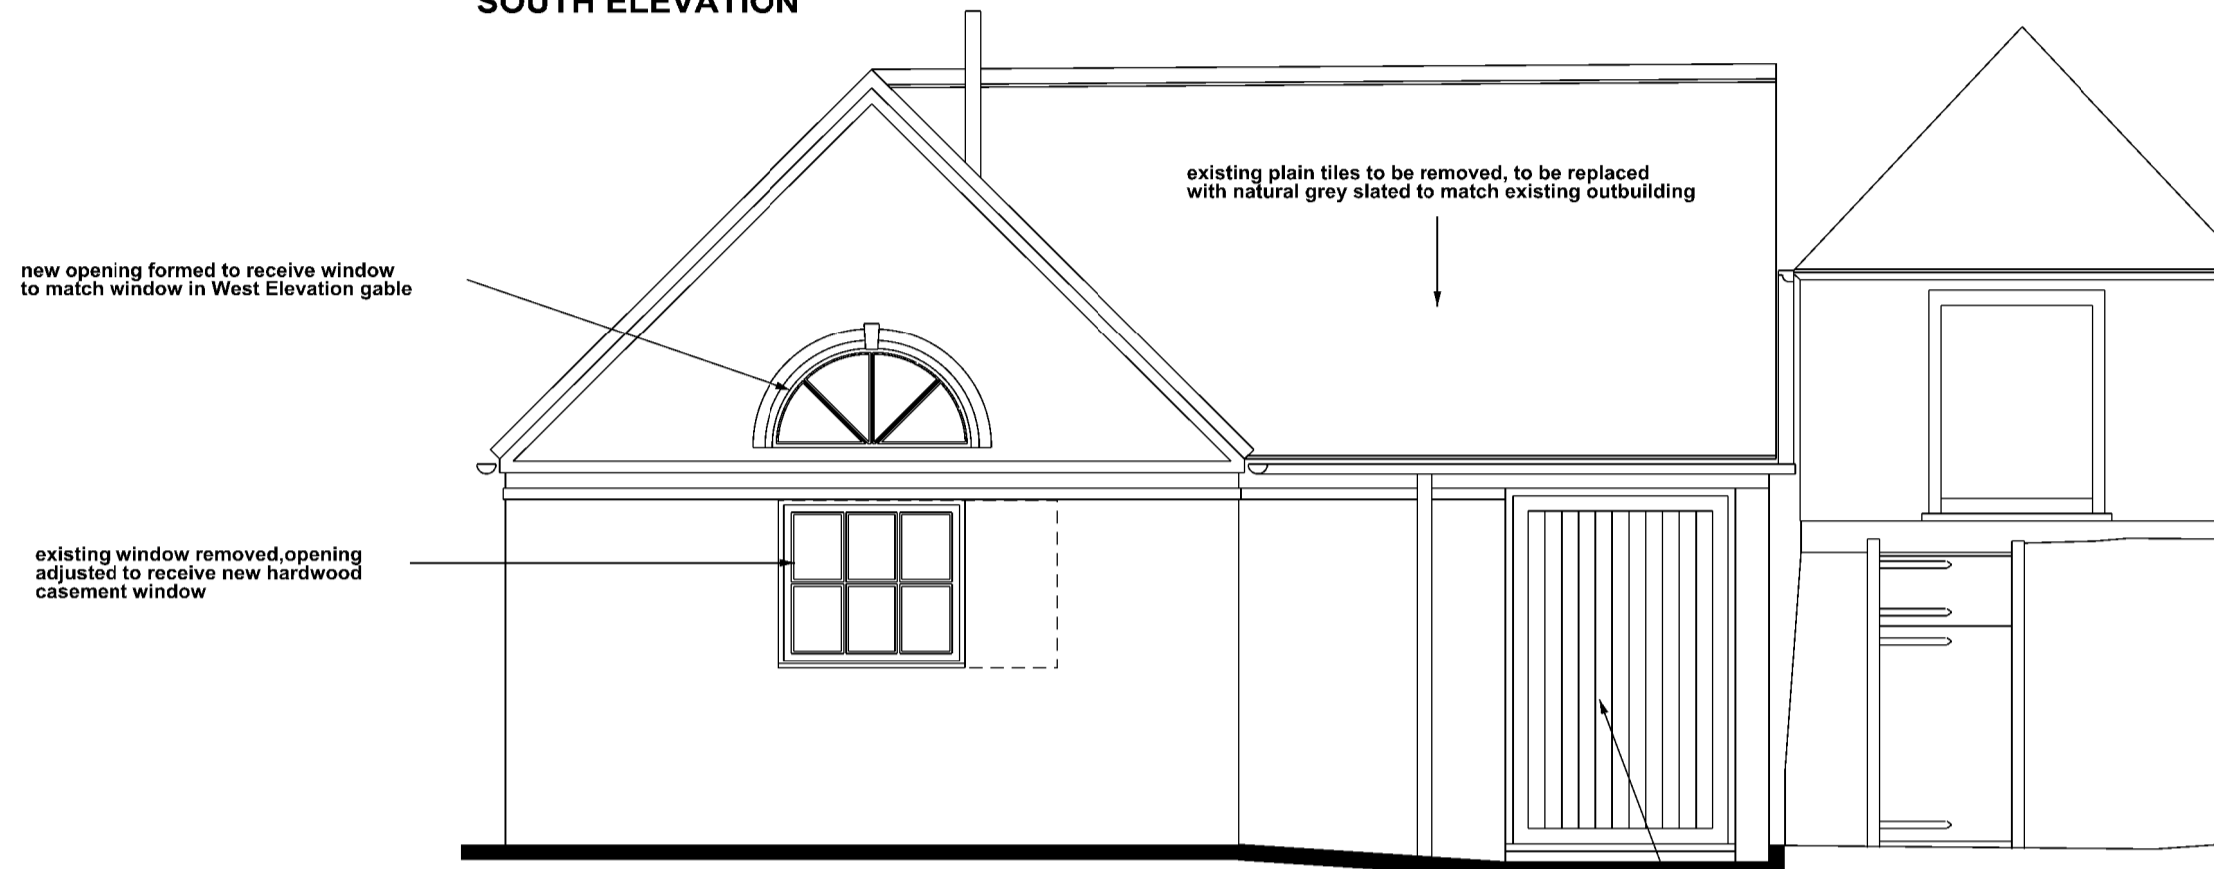

EAST ELEVATION

existing door & frame removed opening to receive hardwood boarded panel infill, with obscure glazed h.w. fixed light casement window

DRIVEWAY

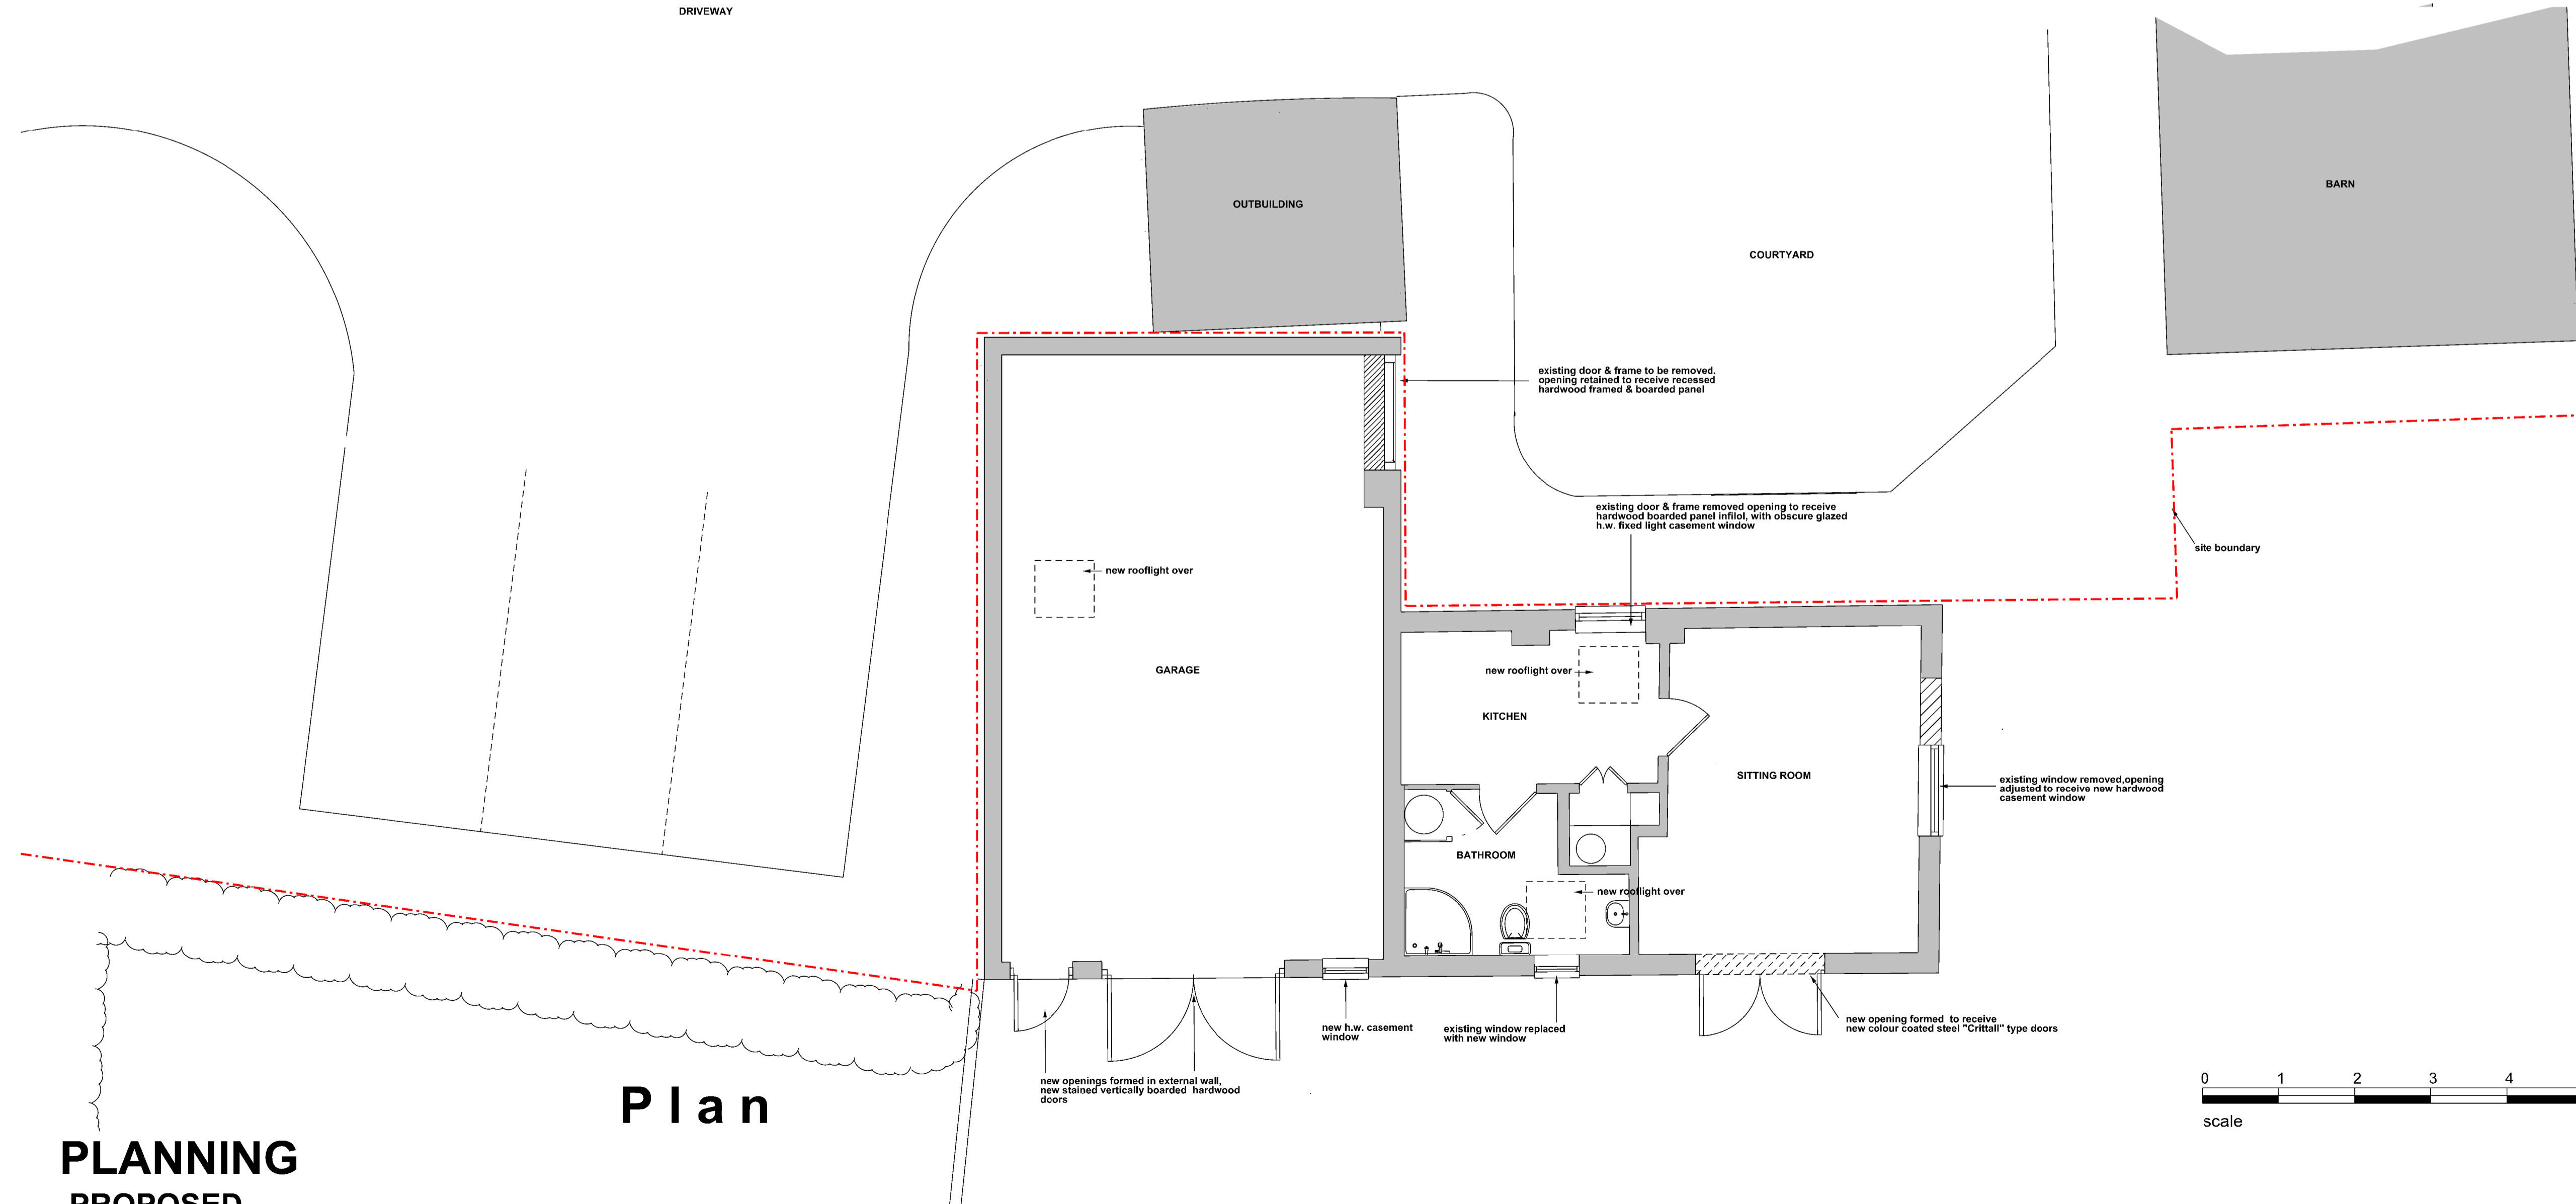

Plan

PLANNING  
PROPOSED

Revision D - 17/01/2024 - Door & Window revisions

Revision C - 17/11/2020 - Drawing revised as per C.A.'s comments

Revision B - 11/11/2020 - Drawing revised as per C.A.'s comments

Revision A - 03/11/2020 - Garage doors revised

client  
Medwell Hyde Ltd.

project  
Kites Nest Farm  
Kites Nest Lane,  
Beausale,  
Warwick  
CV35 7PB

drawing title  
Proposed Alterations to Existing Outbuilding  
Plans & Elevations as Proposed

scale  
1:50 @ A1  
1:100 @ A3

date  
june 2020

project  
2065

drawing number  
07D