




West elevation

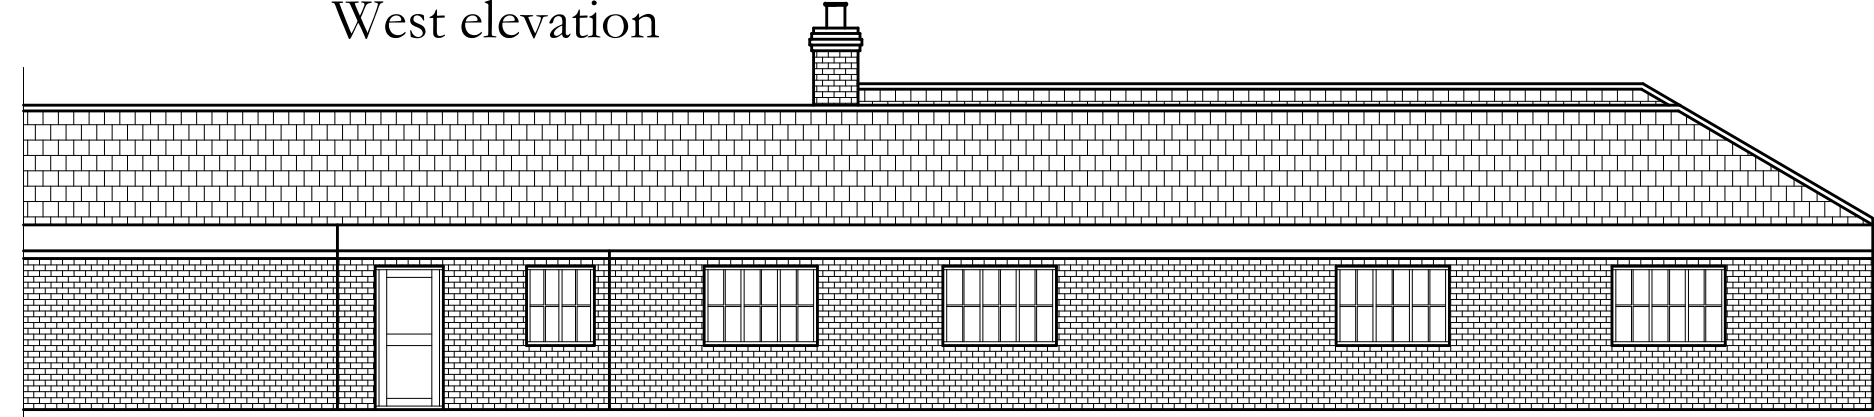


North elevation

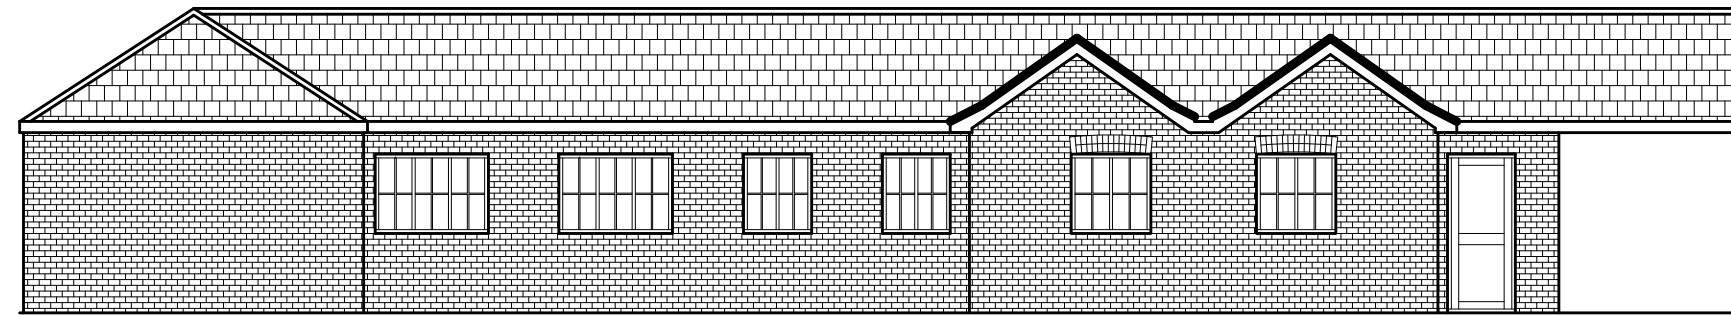

South elevation (from courtyard)

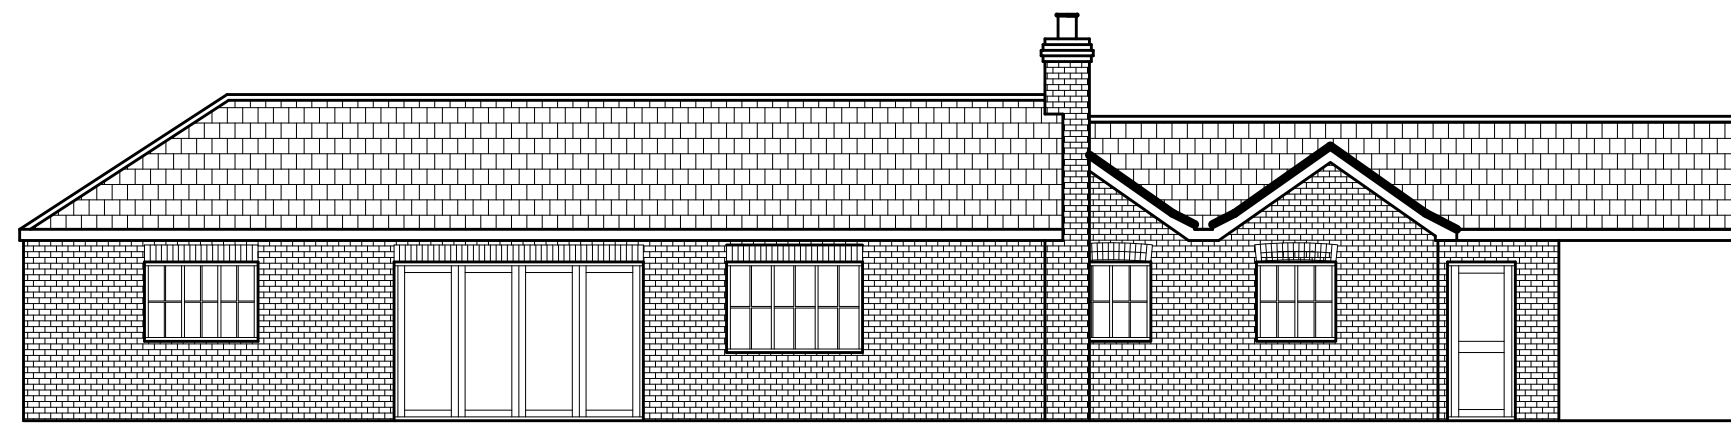

South elevation

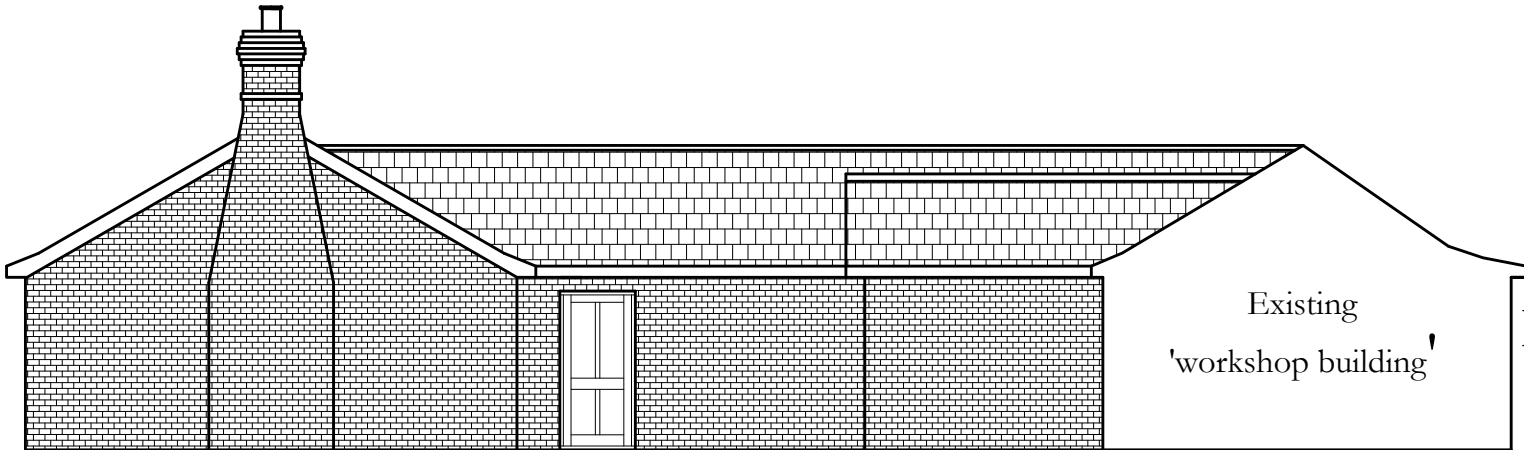

East elevation

CROCKFORD BUILDERS

Project:

Hall Bungalow Redevelopment

Drawing title:

Proposed elevations

Scale:

1:100 @ A3

Drawn By:

Peter Crockford

Date:

08/02/24