




West elevation

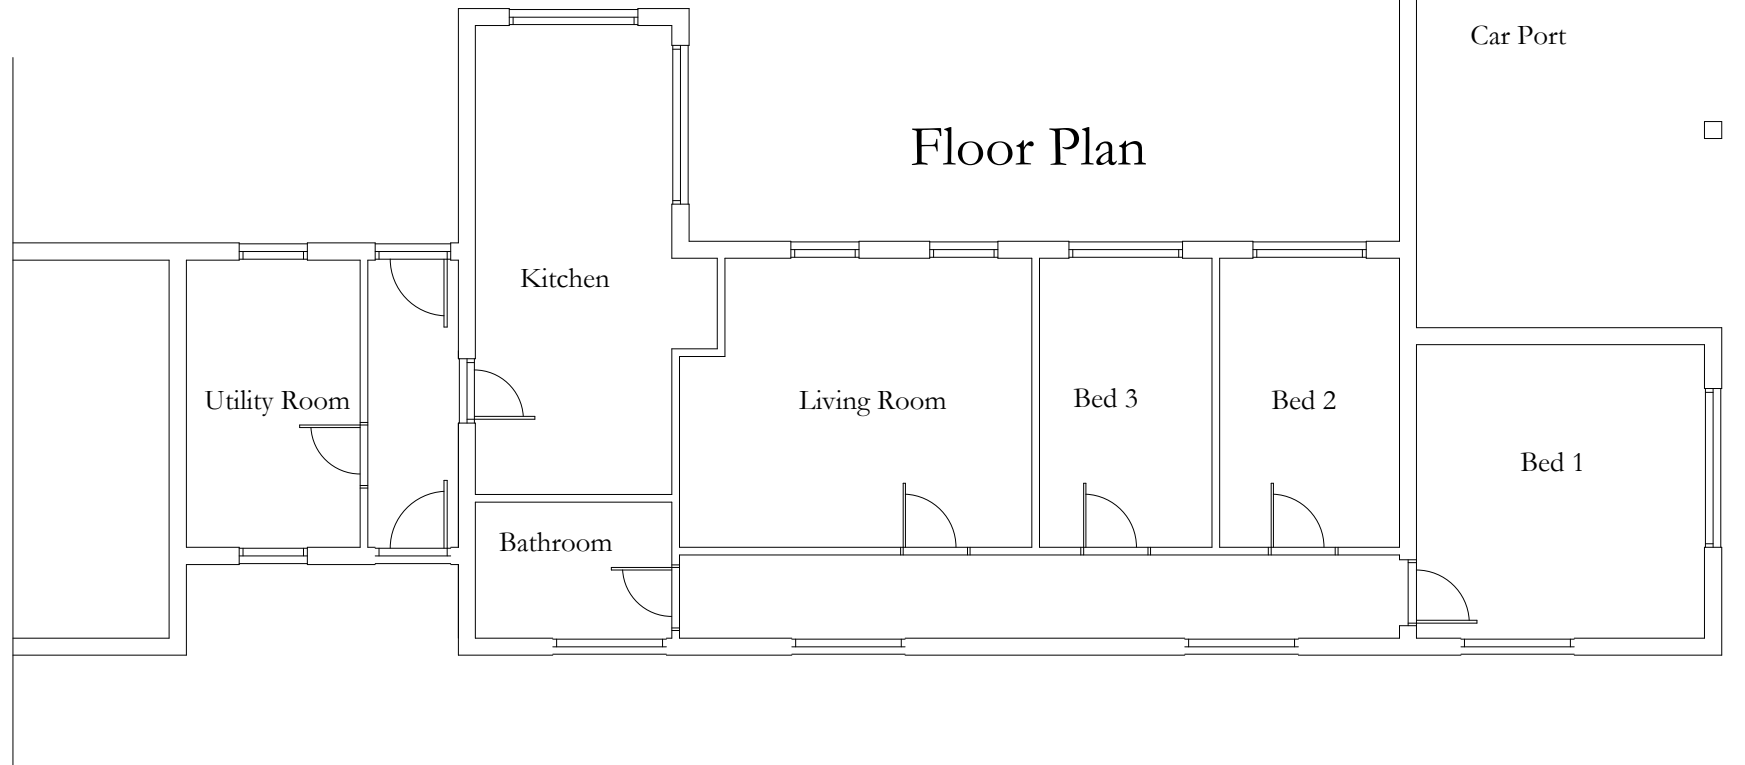

Floor Plan

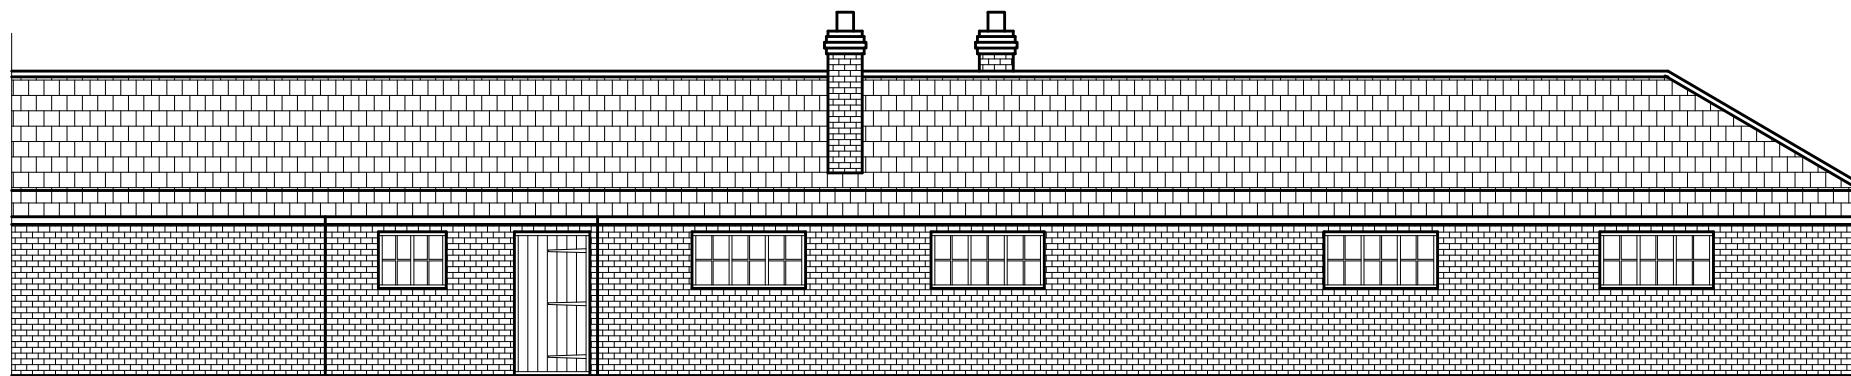

North elevation

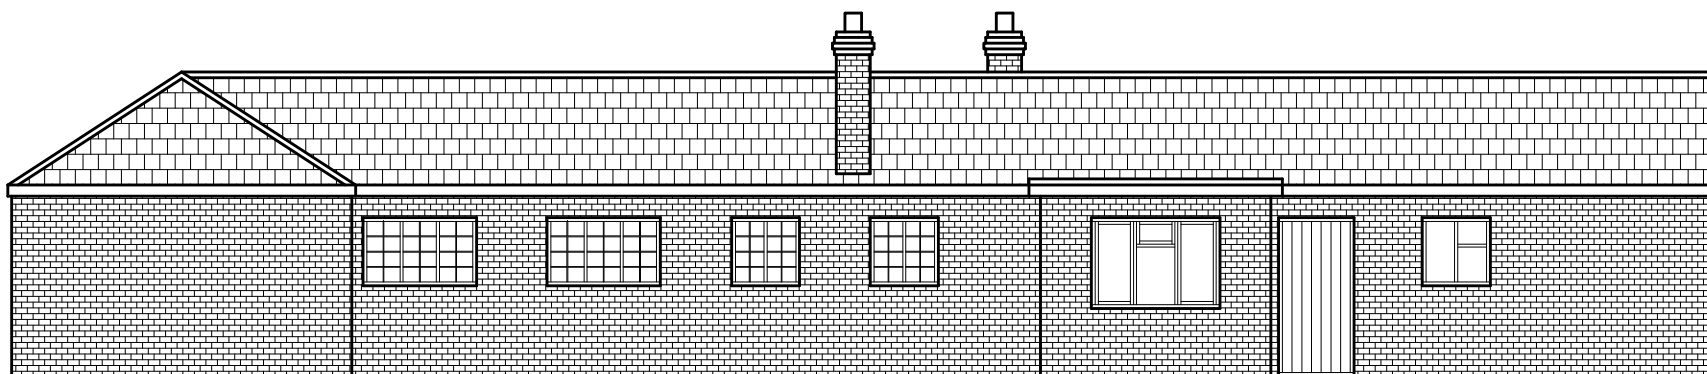

South elevation

**CROCKFORD**  
BUILDERS

Project:

Hall Bungalow Redevelopment

Drawing title:

Existing plans and elevations

Scale:

1:100 @ A3

Drawn By:

Peter Crockford

Date:

08/02/24