


Main private driveway

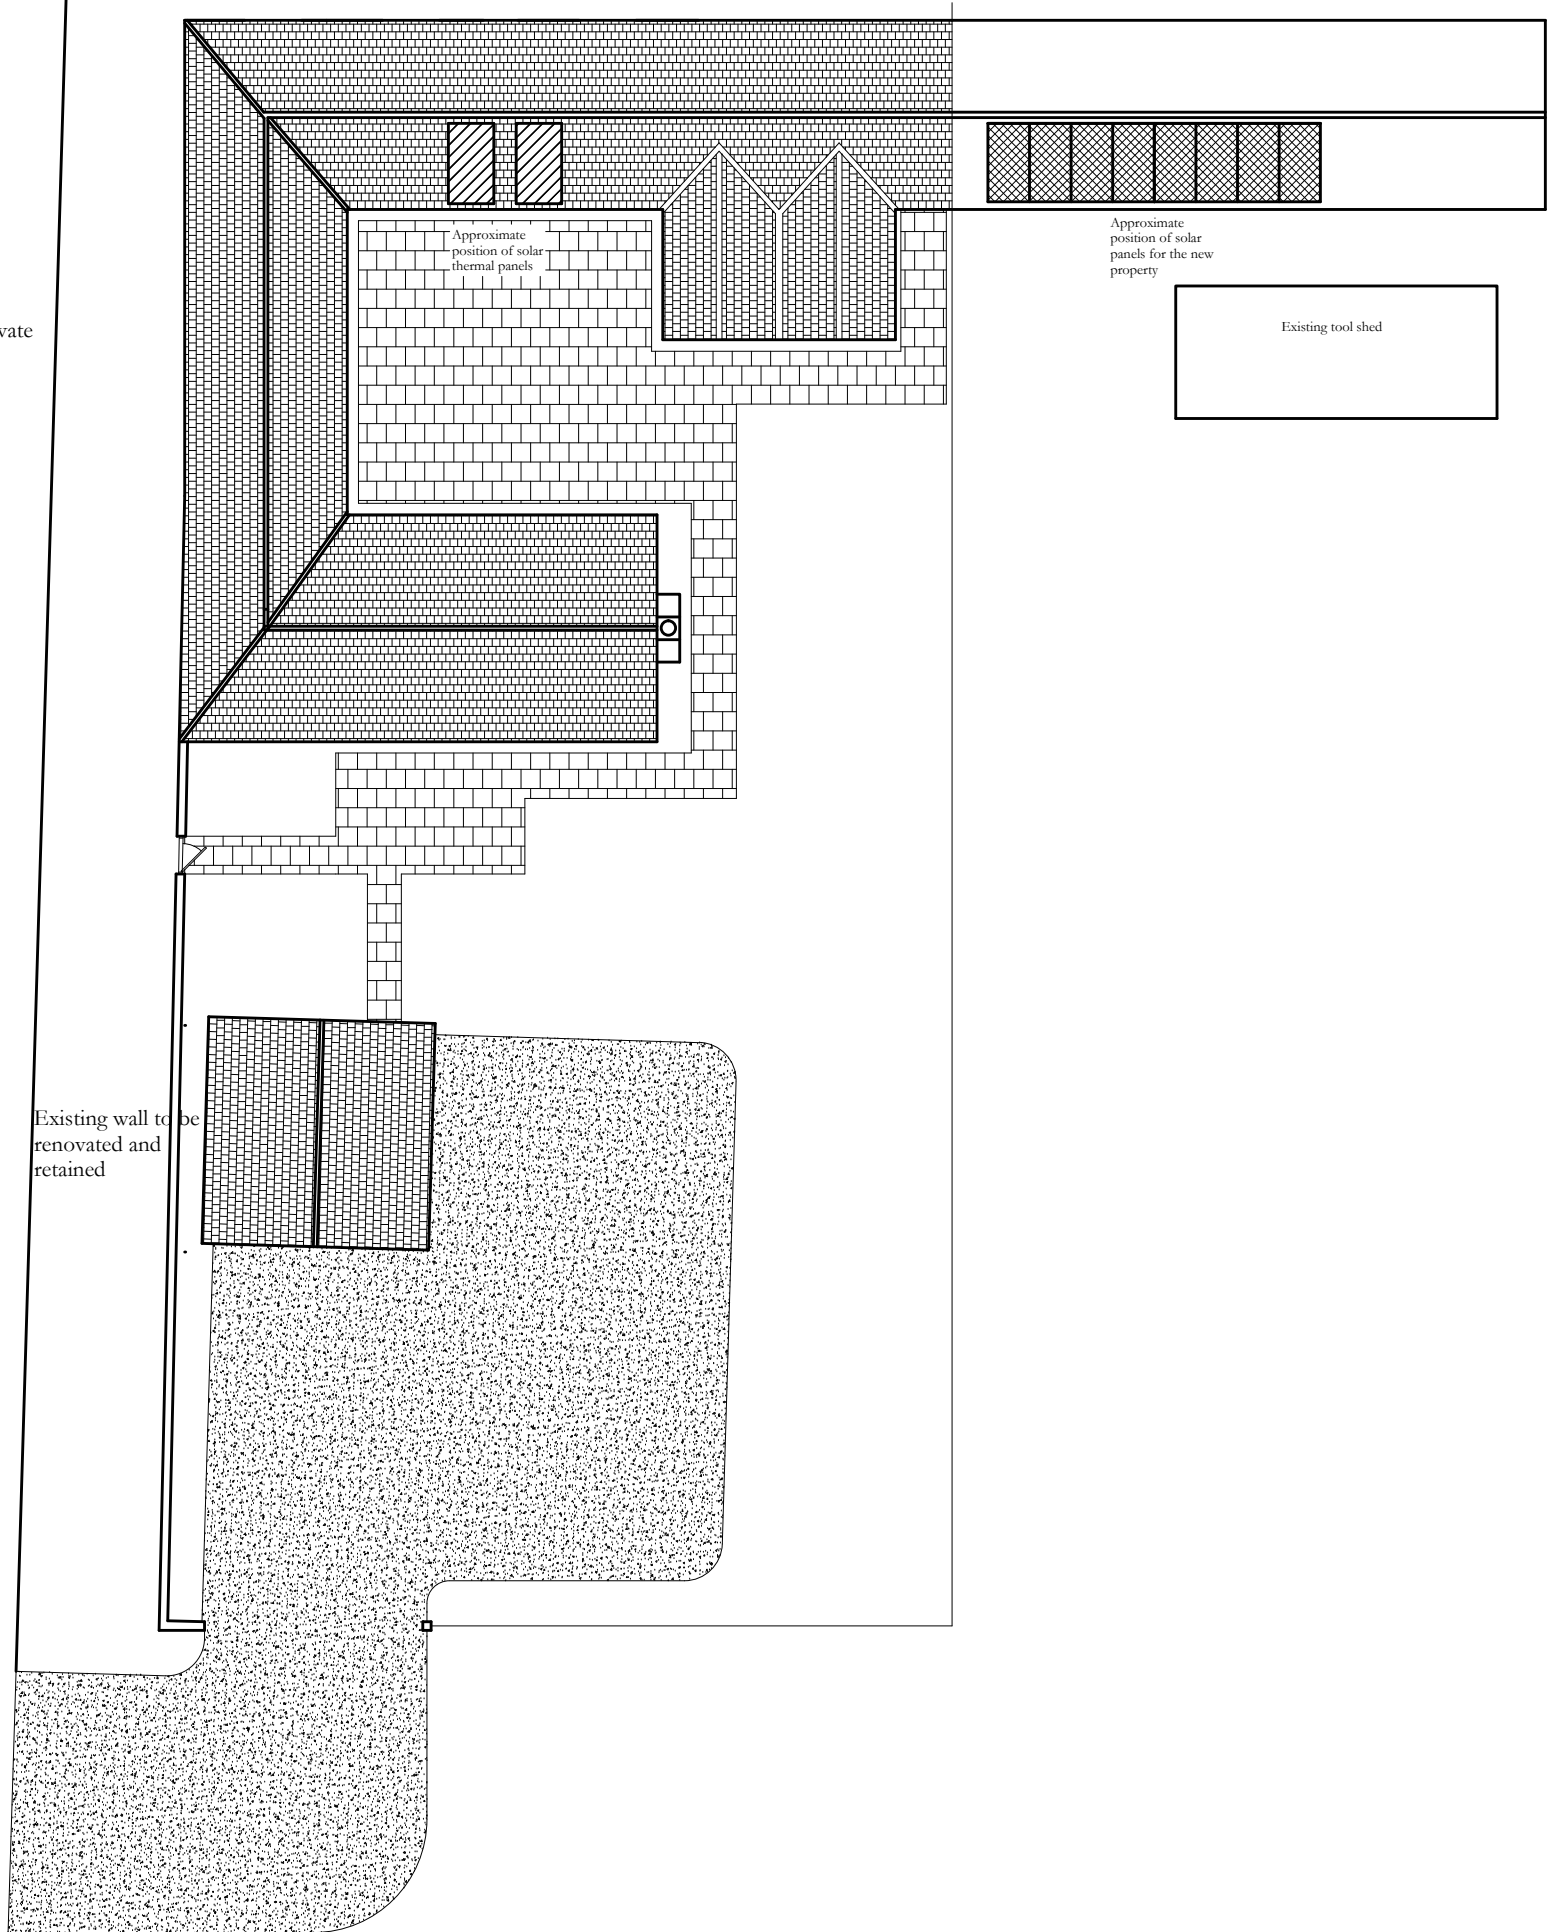

CROCKFORD BUILDERS

Project:

Hall Bungalow Redevelopment

Drawing title:

Proposed site plan

Scale:

1:200 @ A3

Drawn By:

Peter Crockford

Date:

08/02/24