


<b>Client</b> Nicky Ward		
<b>Address</b> Little Copse, The Street, Long Sutton, Hook, RG29 1SR		
<b>Drawing</b> Proposed Site Plan		
<b>Drawn by</b> RS	<b>Checked by</b> JPC	<b>Date</b> Feb 2024
<b>Drawing No</b> D&PM 4164 / 05	<b>Rev</b>	<b>Scale</b> 1 : 200
		<b>Size</b> A3
<b>COPYRIGHT</b> This Drawing, design proposal and its content are protected by copyright and can only be used under license and with the expressed authority of Steven Docker Associates.		



Park House, Parkway, Holmes Chapel, Cheshire, CW4 7BA

01477 544499

info@stevendocker.co.uk  
 www.stevendocker.co.uk

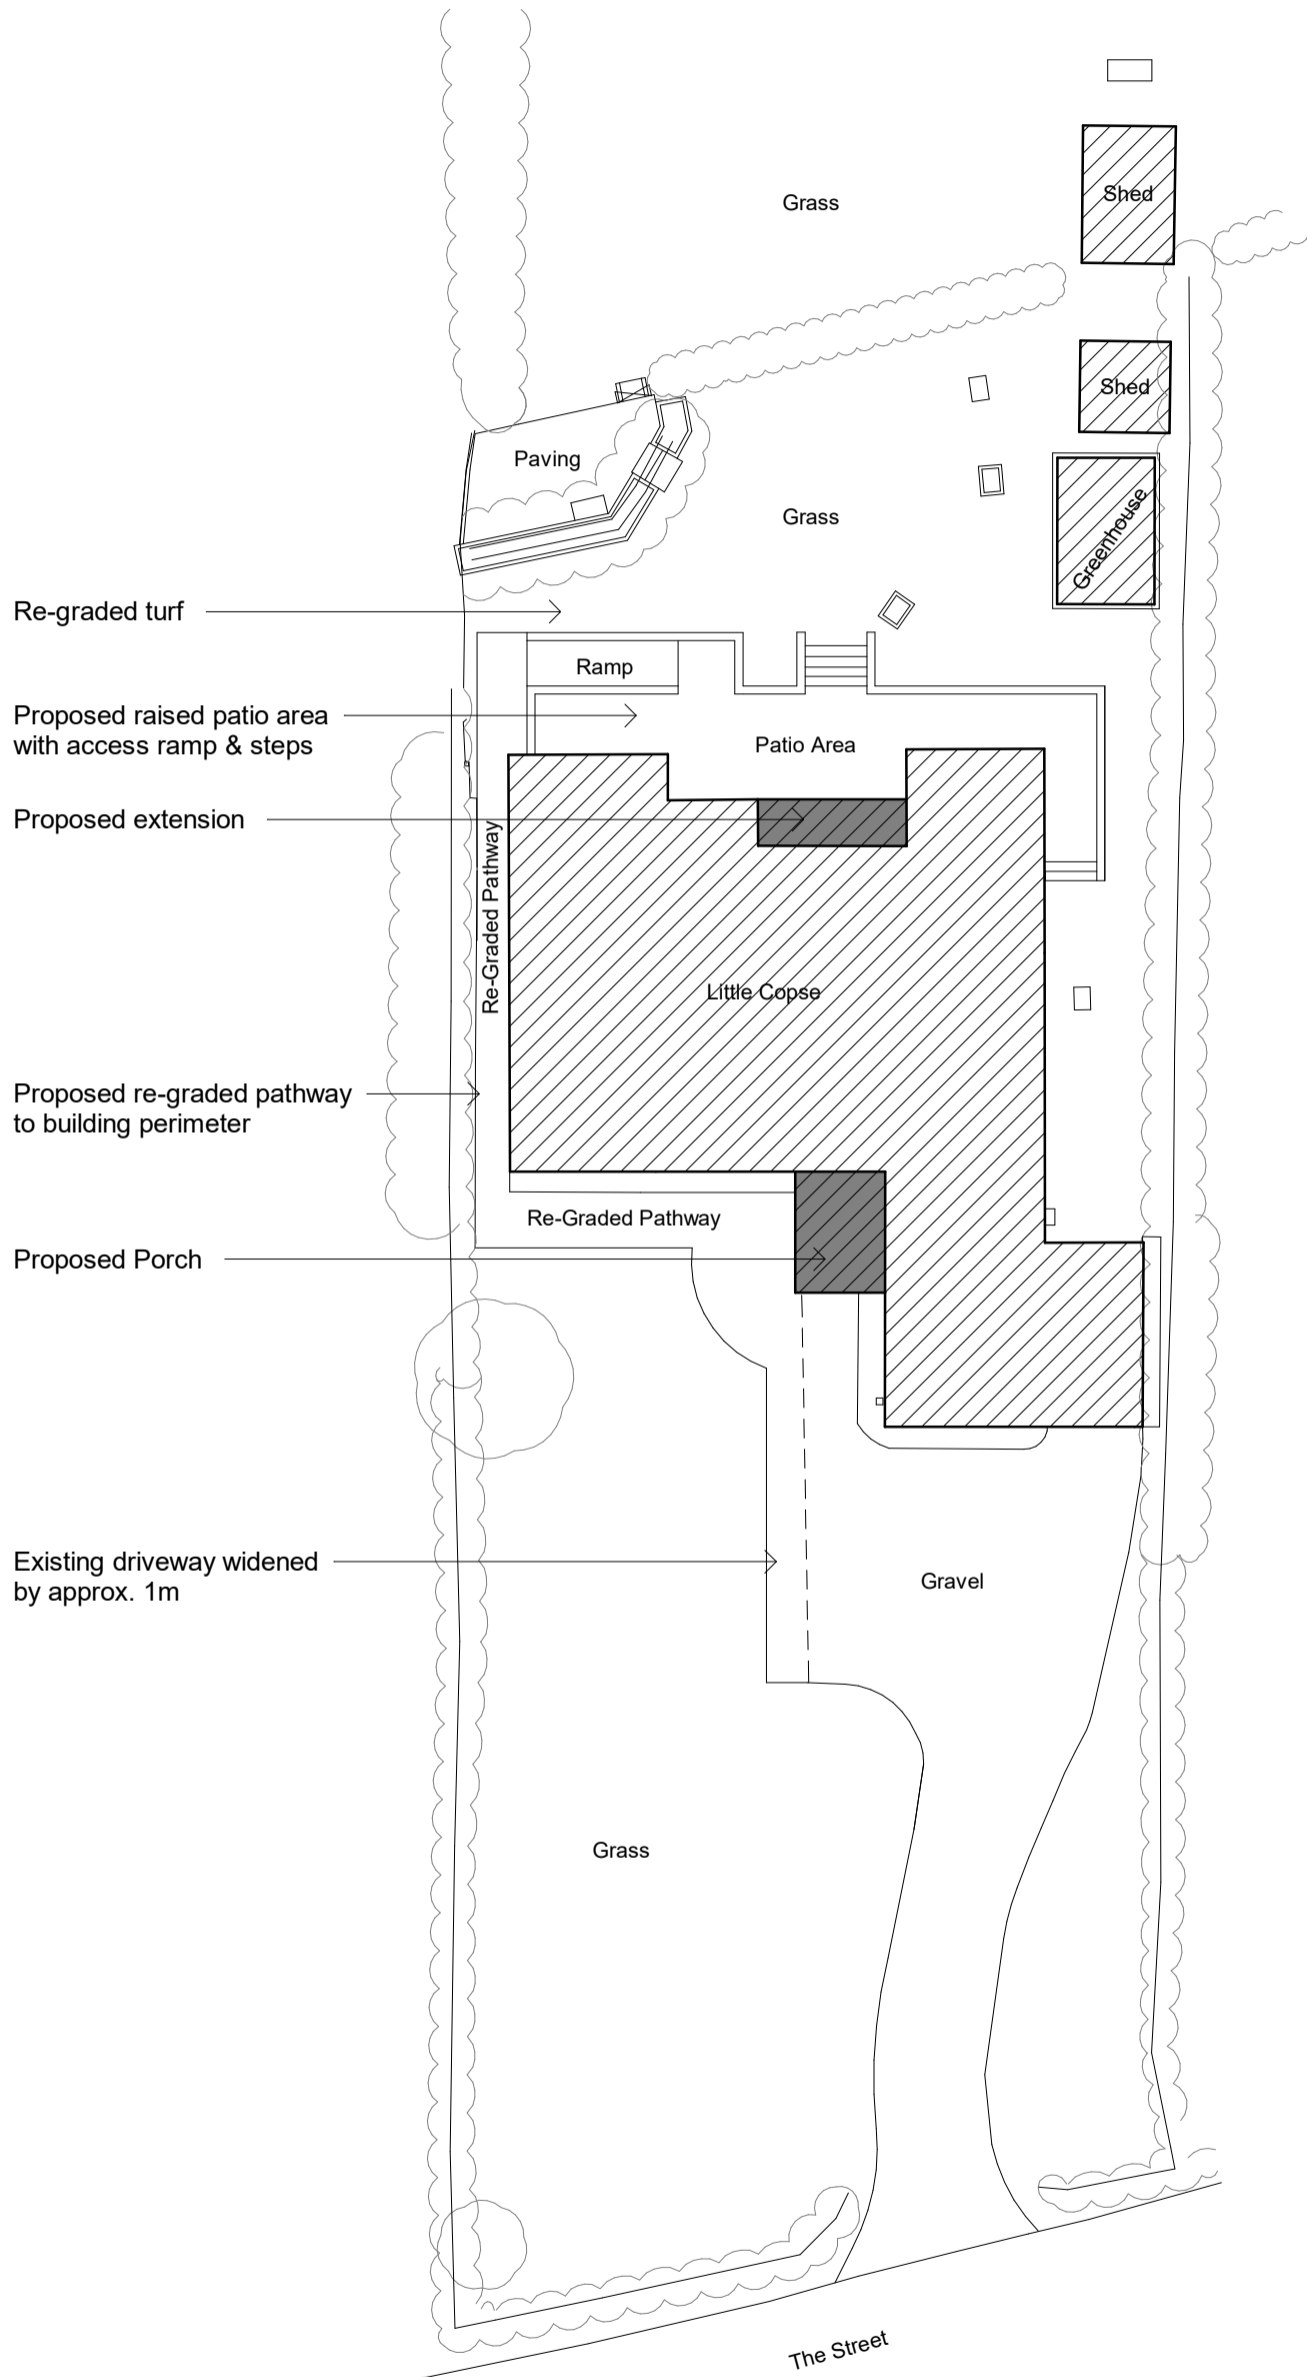

**PROPOSED SITE PLAN**  
1 : 200