




○ Proposed Ground Floor
Scale : 1/100@A3

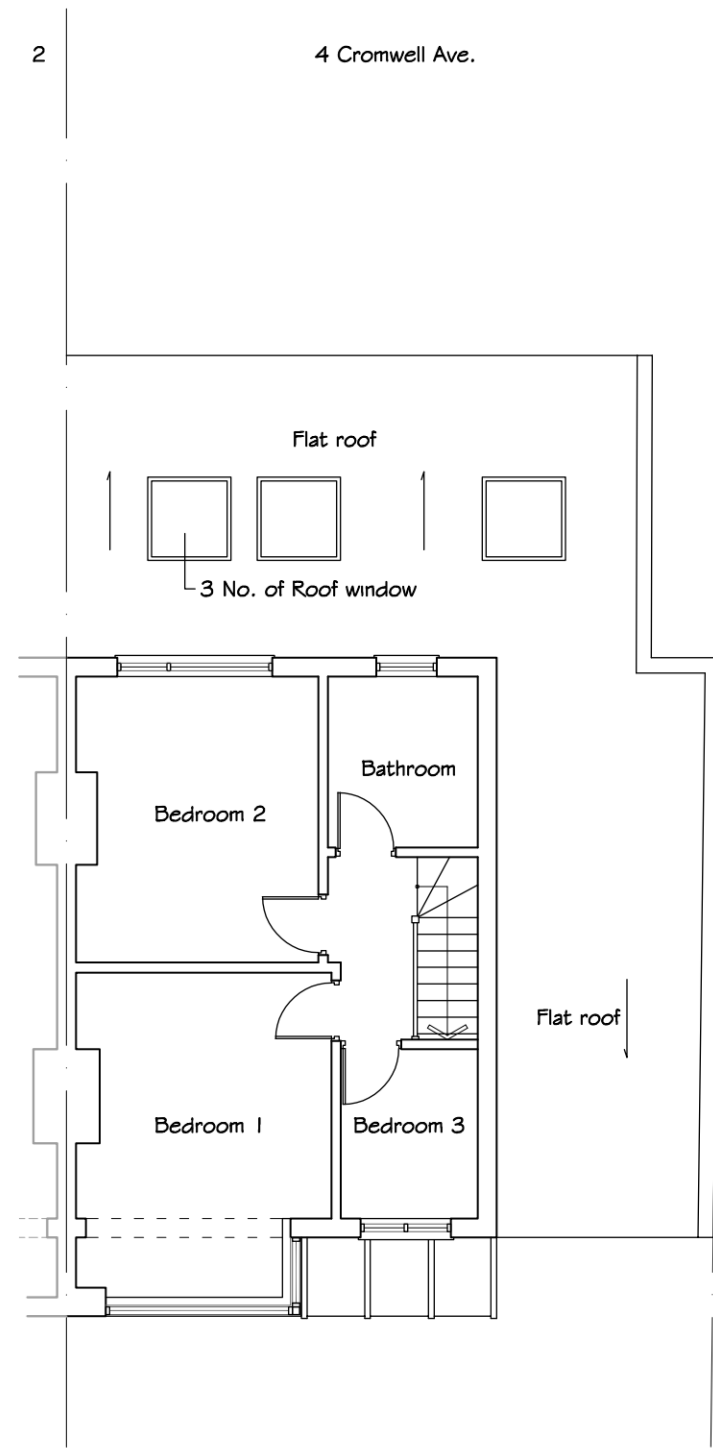

○ Proposed First Floor
Scale : 1/100@A3

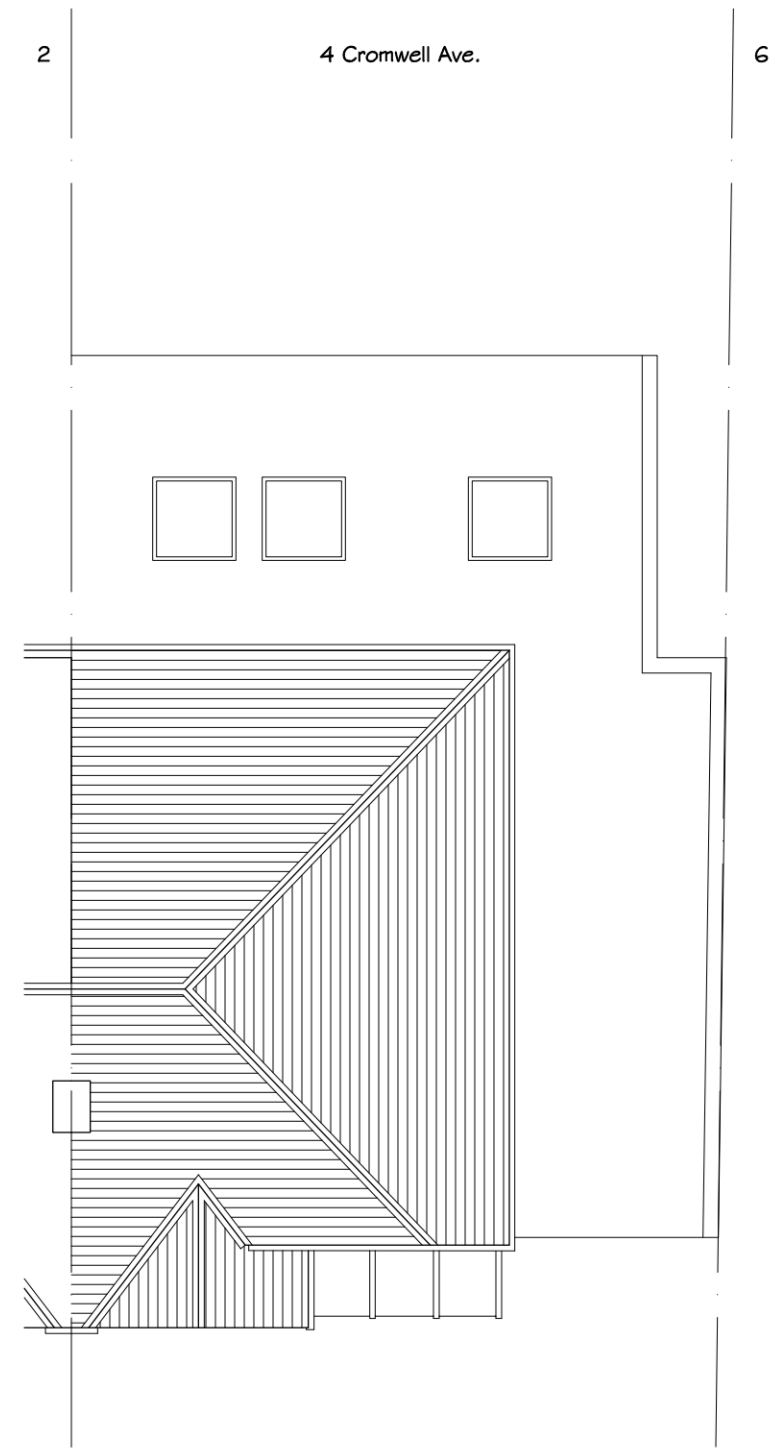

○ Proposed Roof Plan
Scale : 1/100@A3

 

Rev. No.	Date	Rev. Description	App. Drawn
Design and Build 69			
Project Title			
4 Cromwell Avenue New Malden			
Drawing Title			
Proposed Floor Plan			
Project Code		File Name	
Approved By		Scale 1/100	
Designed By Han Bang		Sheet No.	
Drawn By Han Bang		Drawing No.	
Date 04/03/2024		P - 1	