

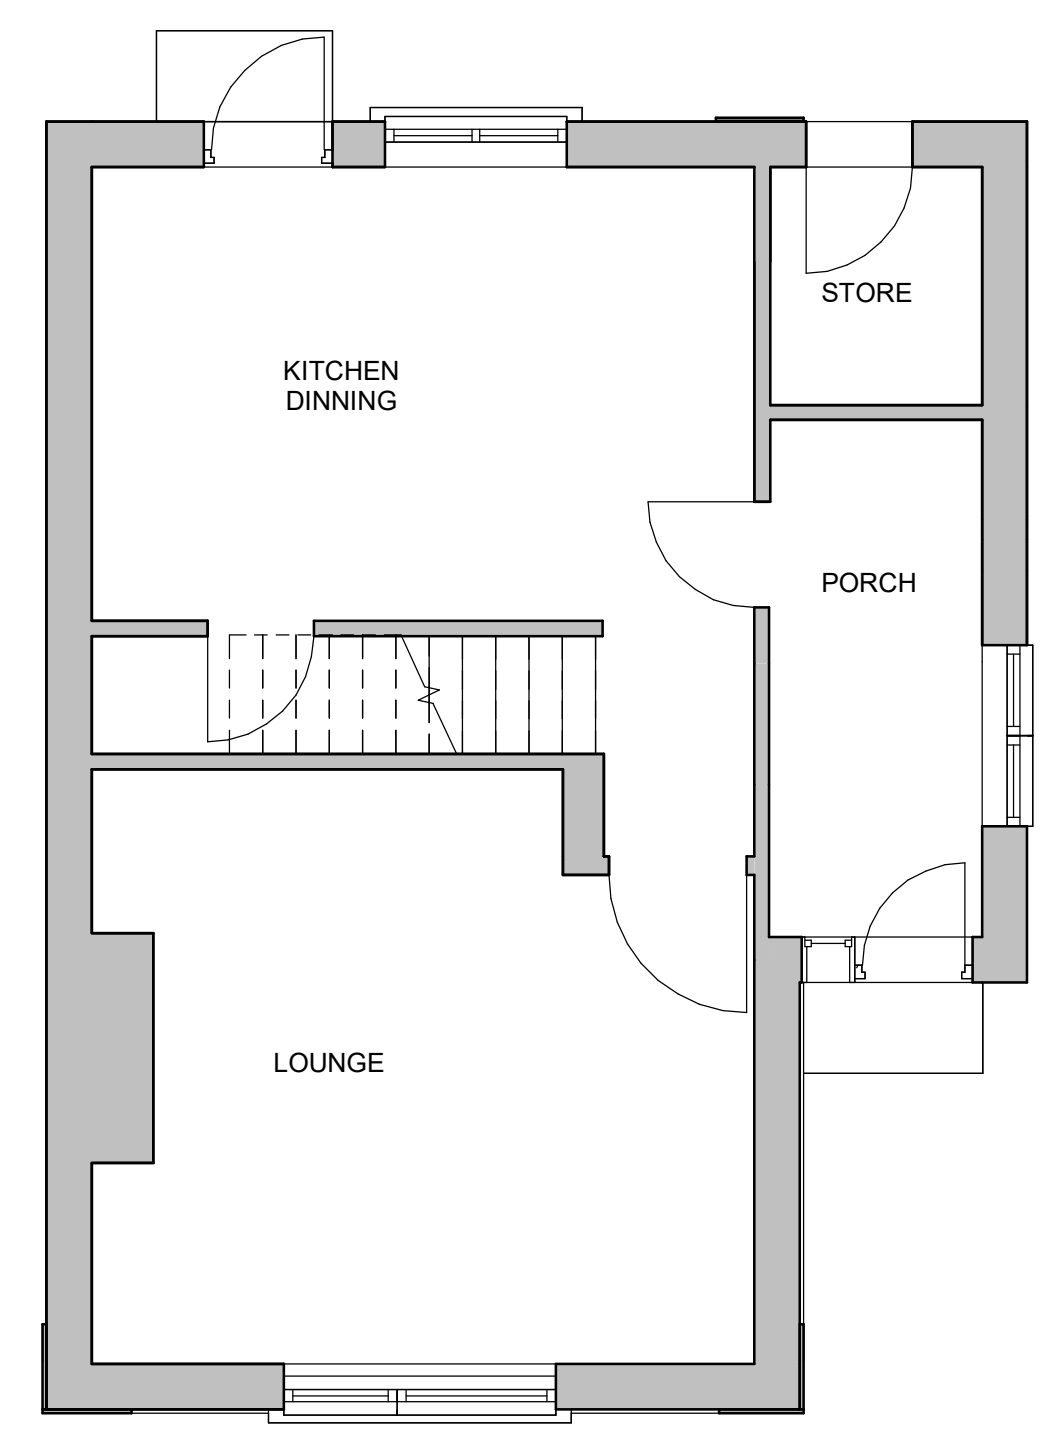



This drawing is the copyright of LDM Design.
 All dimensions to be checked on site.
 Do not scale.
 All levels to be checked on site and refer to Ordnance Survey Datum. Newlyn unless alternative datum given.
 All errors and omissions to be reported to the Architect prior to commencement.
 This drawing must be read in conjunction with the relevant specification clauses.
 This drawing must not be used on site unless issued for construction.

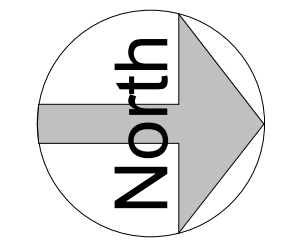

Existing Ground Floor
 1 : 50

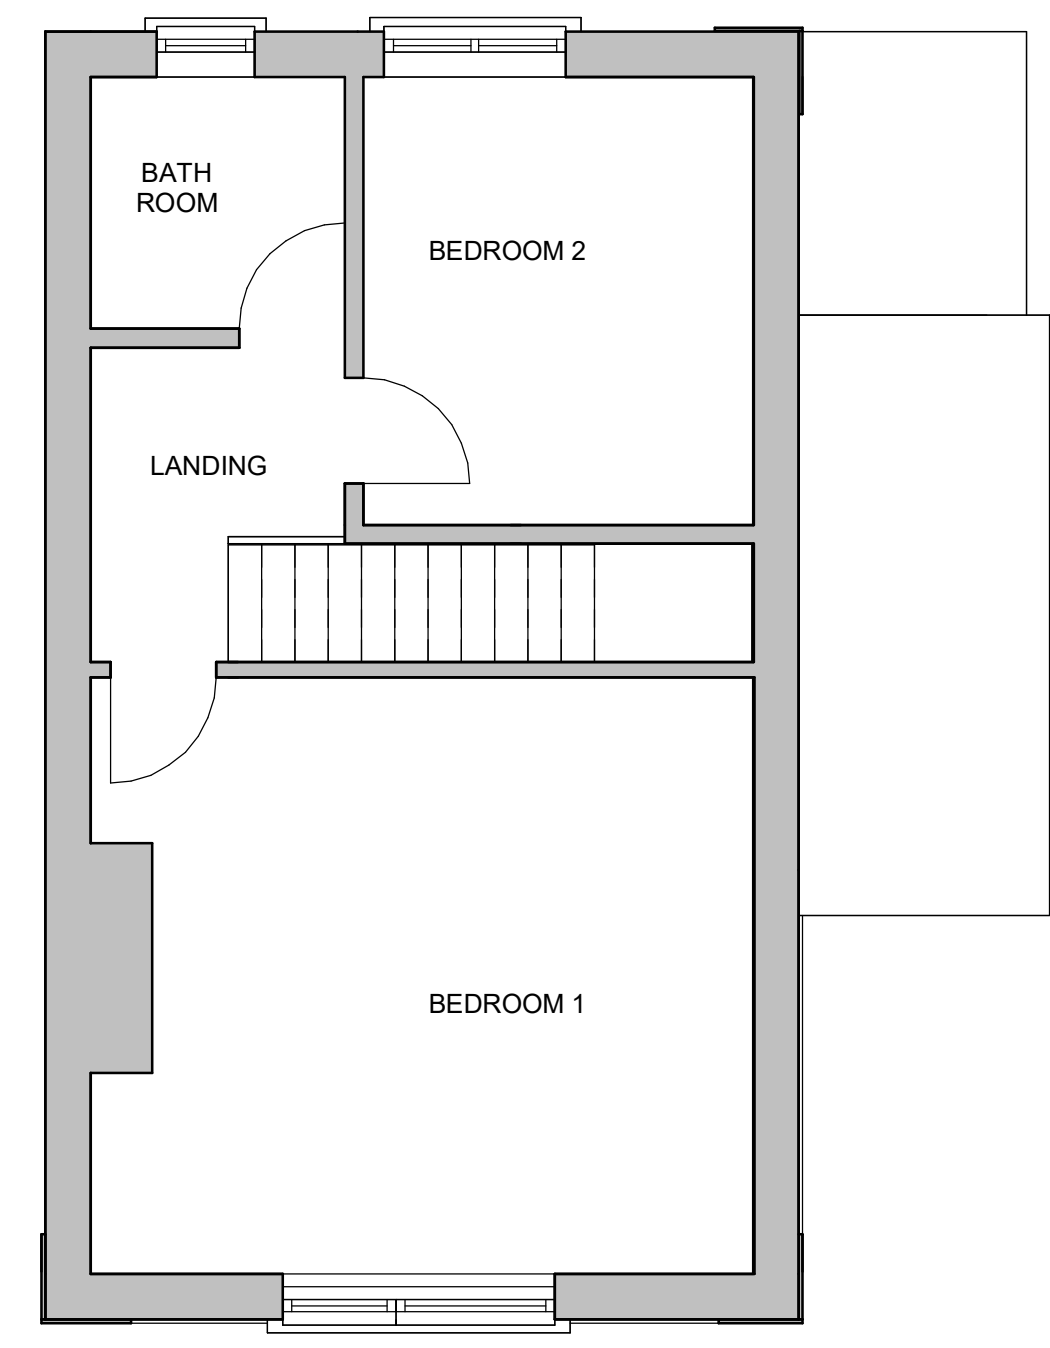



Existing First Floor
 1 : 50

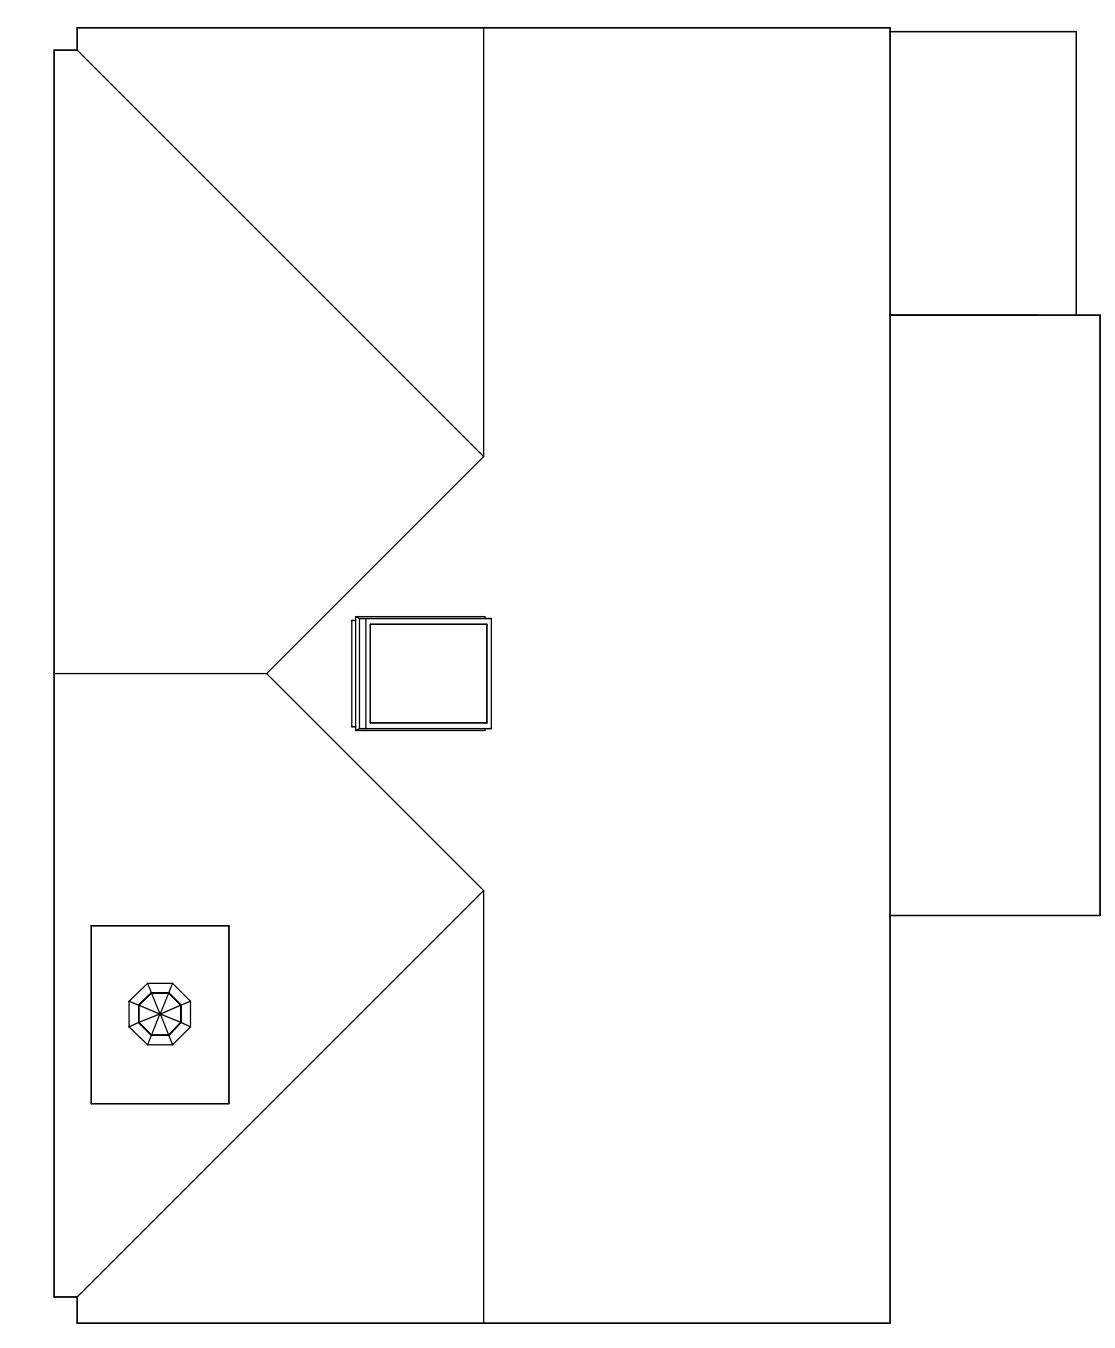


Existing Roof Plan
 1 : 50



Location Plan
 1 : 1250

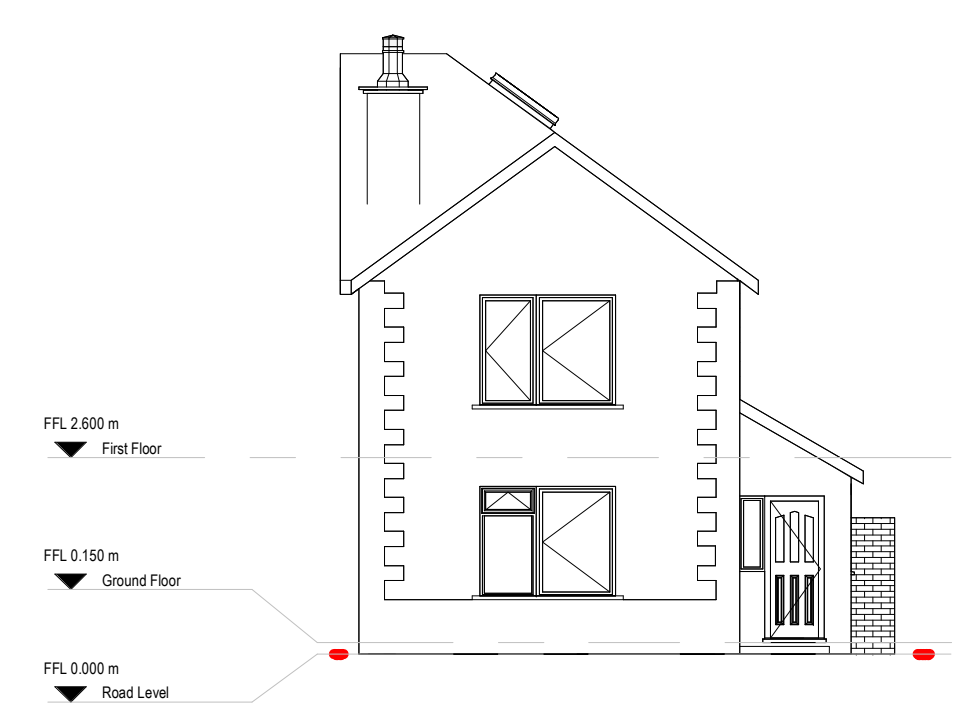 


Existing Front Elevation
 1 : 100

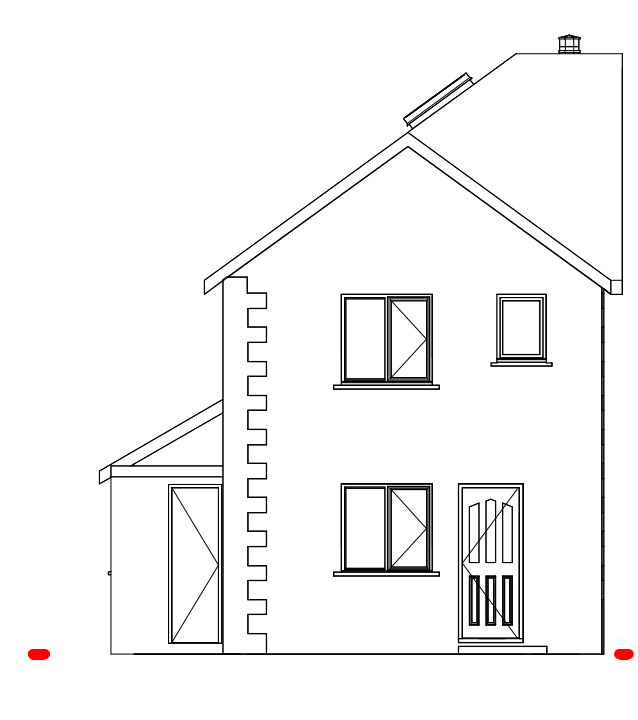


Existing Rear Elevation
 1 : 100




Existing Left-Side Elevation
 1 : 100

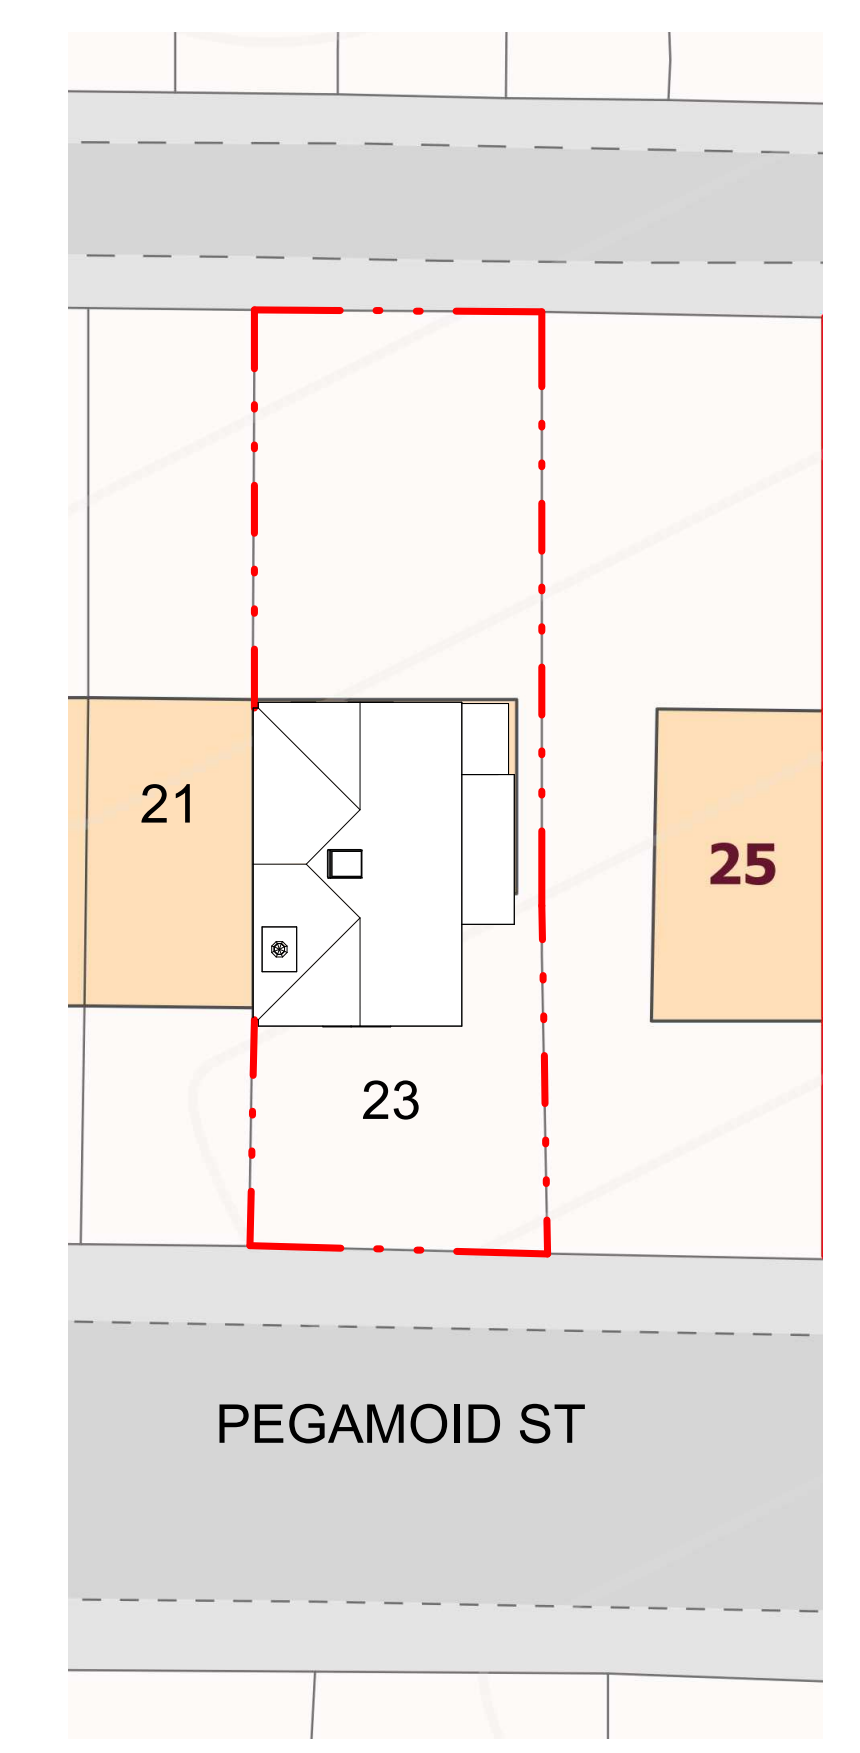


Existing Site Plan
 1 : 200

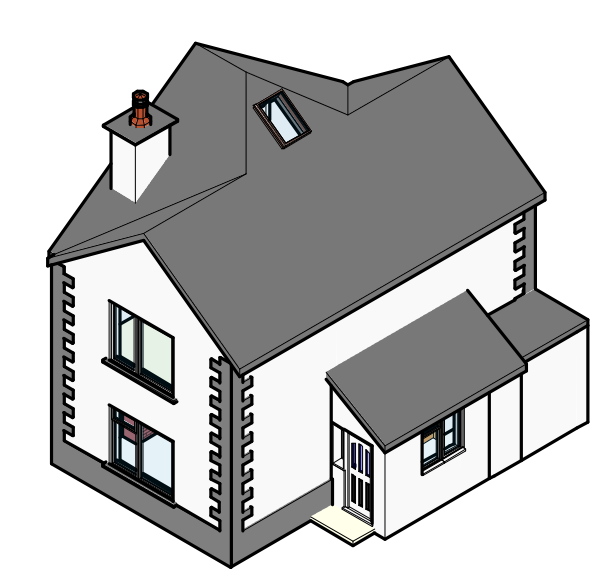


Existing Front-Right 3D View

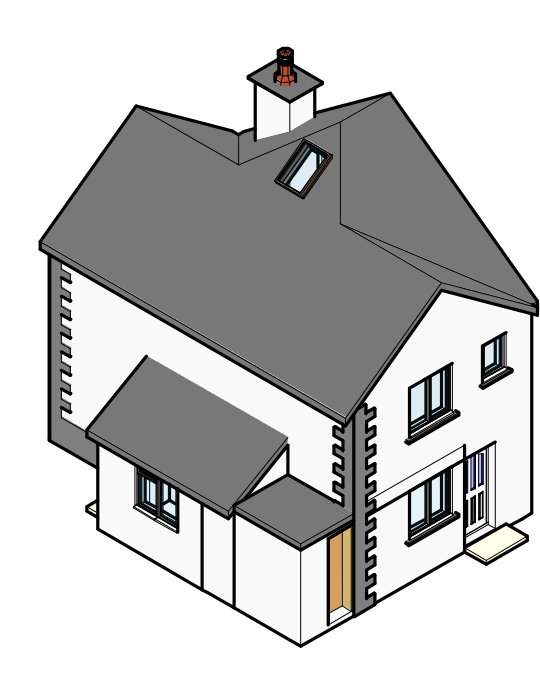

Existing Rear-Right 3D View

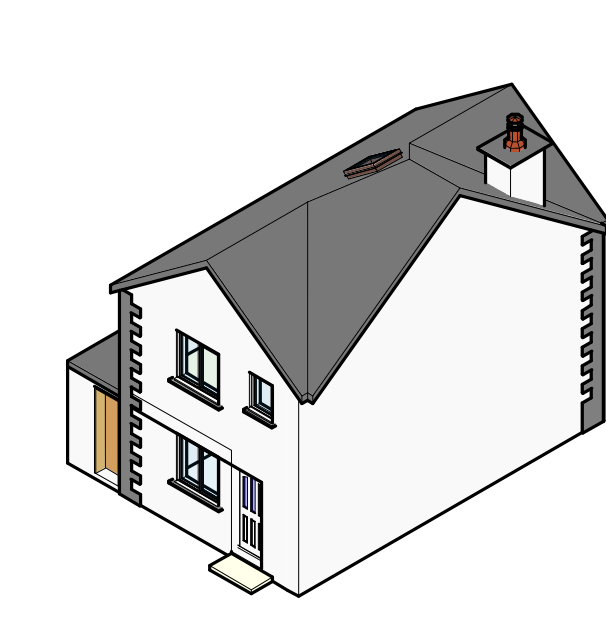

Existing Rear-left 3D View

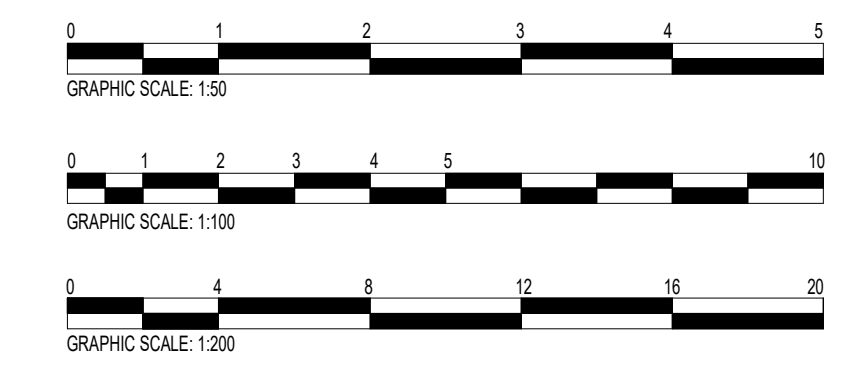

PROJECT : 23 Pegamoid St, Bolton BL2 2LB, UK	
SHEET : Planning Drawings	
CLIENT : Man Wai Francis Chane	
Scale (@ A1) : As indicated	
Drawn by : RI	DRAWING NUMBER : A1-002a
Checked by : KK	REV : A