



# PROPOSED FRONT, SIDE & REAR EXTENSION, 14 Allenby Grove, Westhoughton.

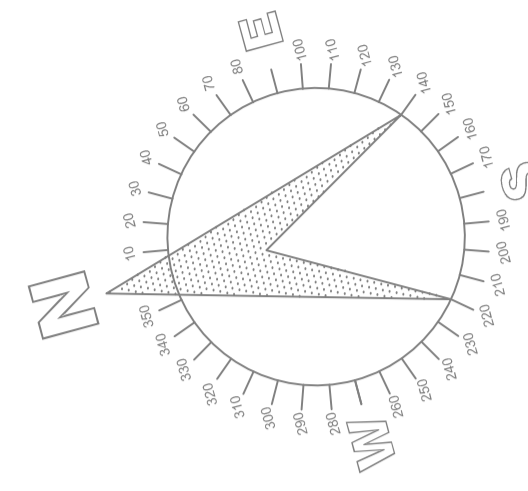

EXISTING SITE LAYOUT

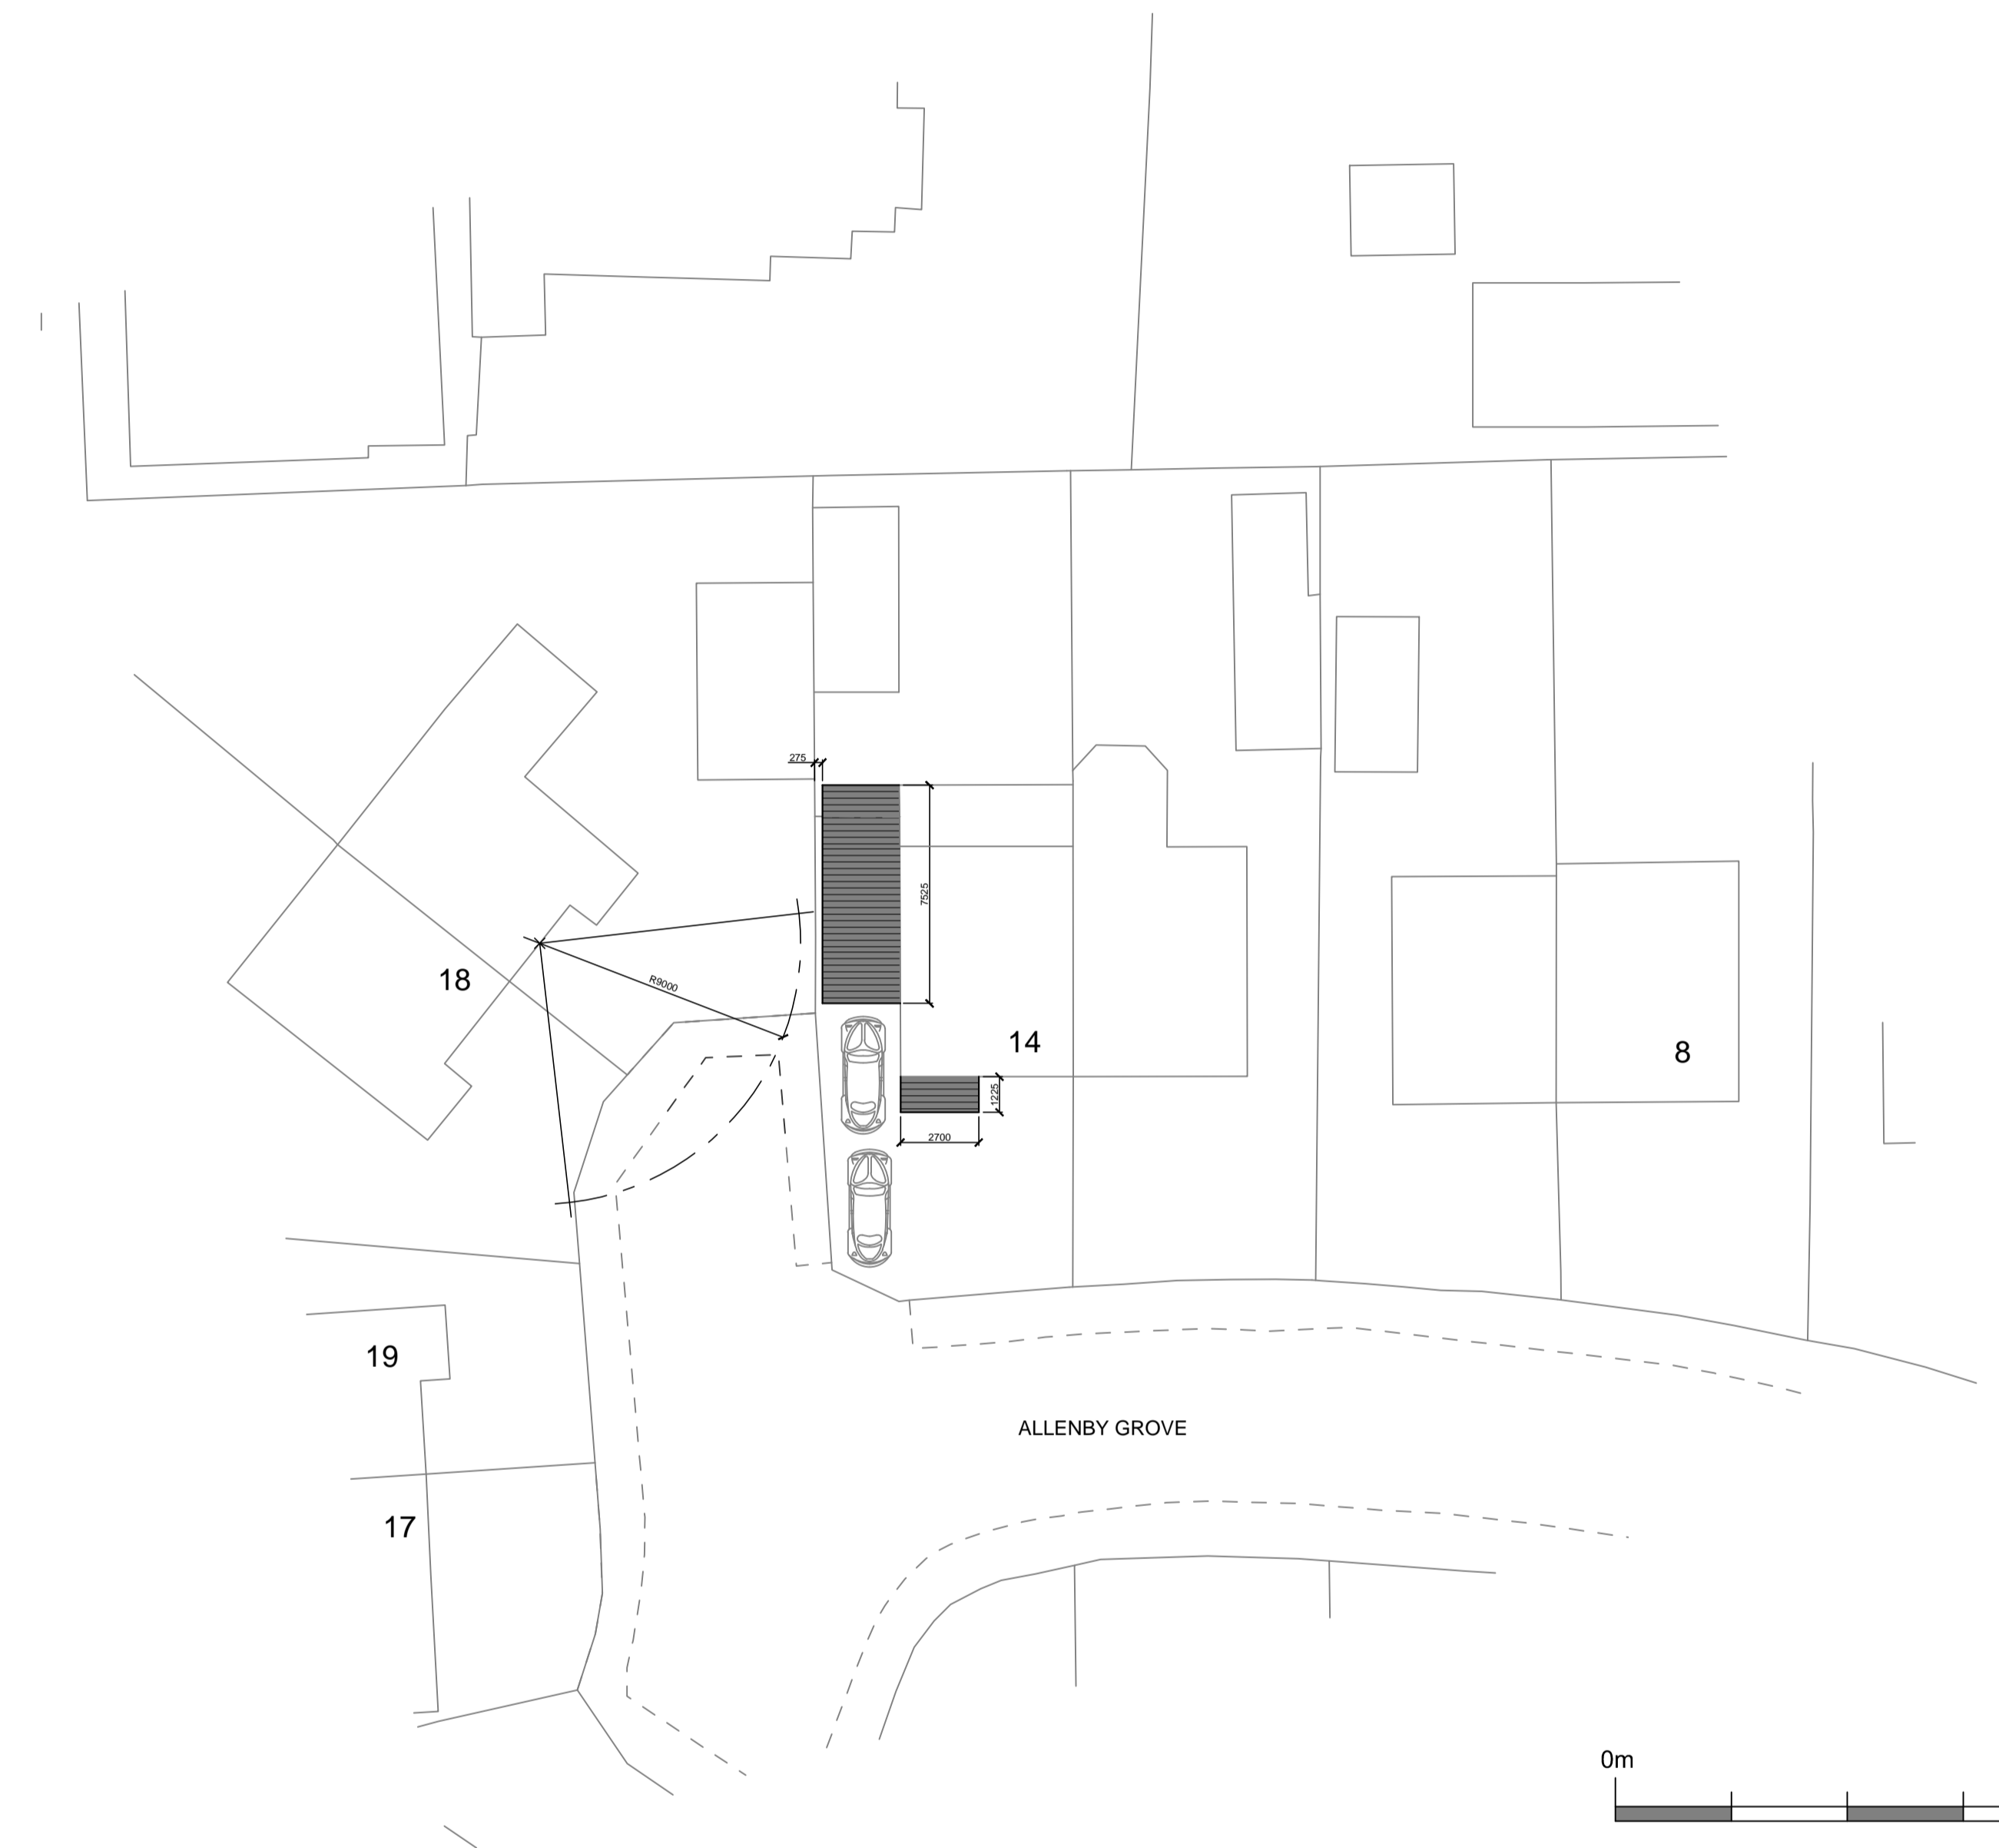

PROPOSED SITE LAYOUT



**PLANNING**

Rev	Date	Detail	By
P4	10-10-23	Planning issue	DLM
P3	24-08-23	Planning issue	DLM
P2	04-11-22	Planning issue	DLM
P1	13-04-21	Planning issue	DLM

Creating Spaces for Better Living  
M 07921 826 274 | T 01942 544 089  
E cadesignservices@hotmail.co.uk  
7 Milton Street | Leigh | Lancashire | WN7 4EB

**CONCISE ARCHITECTURAL DESIGN SERVICES**

Contractor				
Client				
<b>MR &amp; MRS P. HIRST</b>				
Project Title				
<b>PROPOSED FRONT, SIDE AND REAR EXTENSION 14 ALLENBY GROVE, WESTHOUGHTON</b>				
Drawing Title				
<b>EXISTING AND PROPOSED SITE PLANS</b>				
Scale	Date	Design	CAD	Checked
1:200 @ A1	November 2022			
Drawing No.	2062-03	Rev	P4	
Base Dwg xref.				