


PROPOSED FRONT, SIDE & REAR EXTENSION, 14 Allenby Grove, Westhoughton.



EXISTING FRONT ELEVATION

EXISTING GABLE ELEVATION

EXISTING REAR ELEVATION

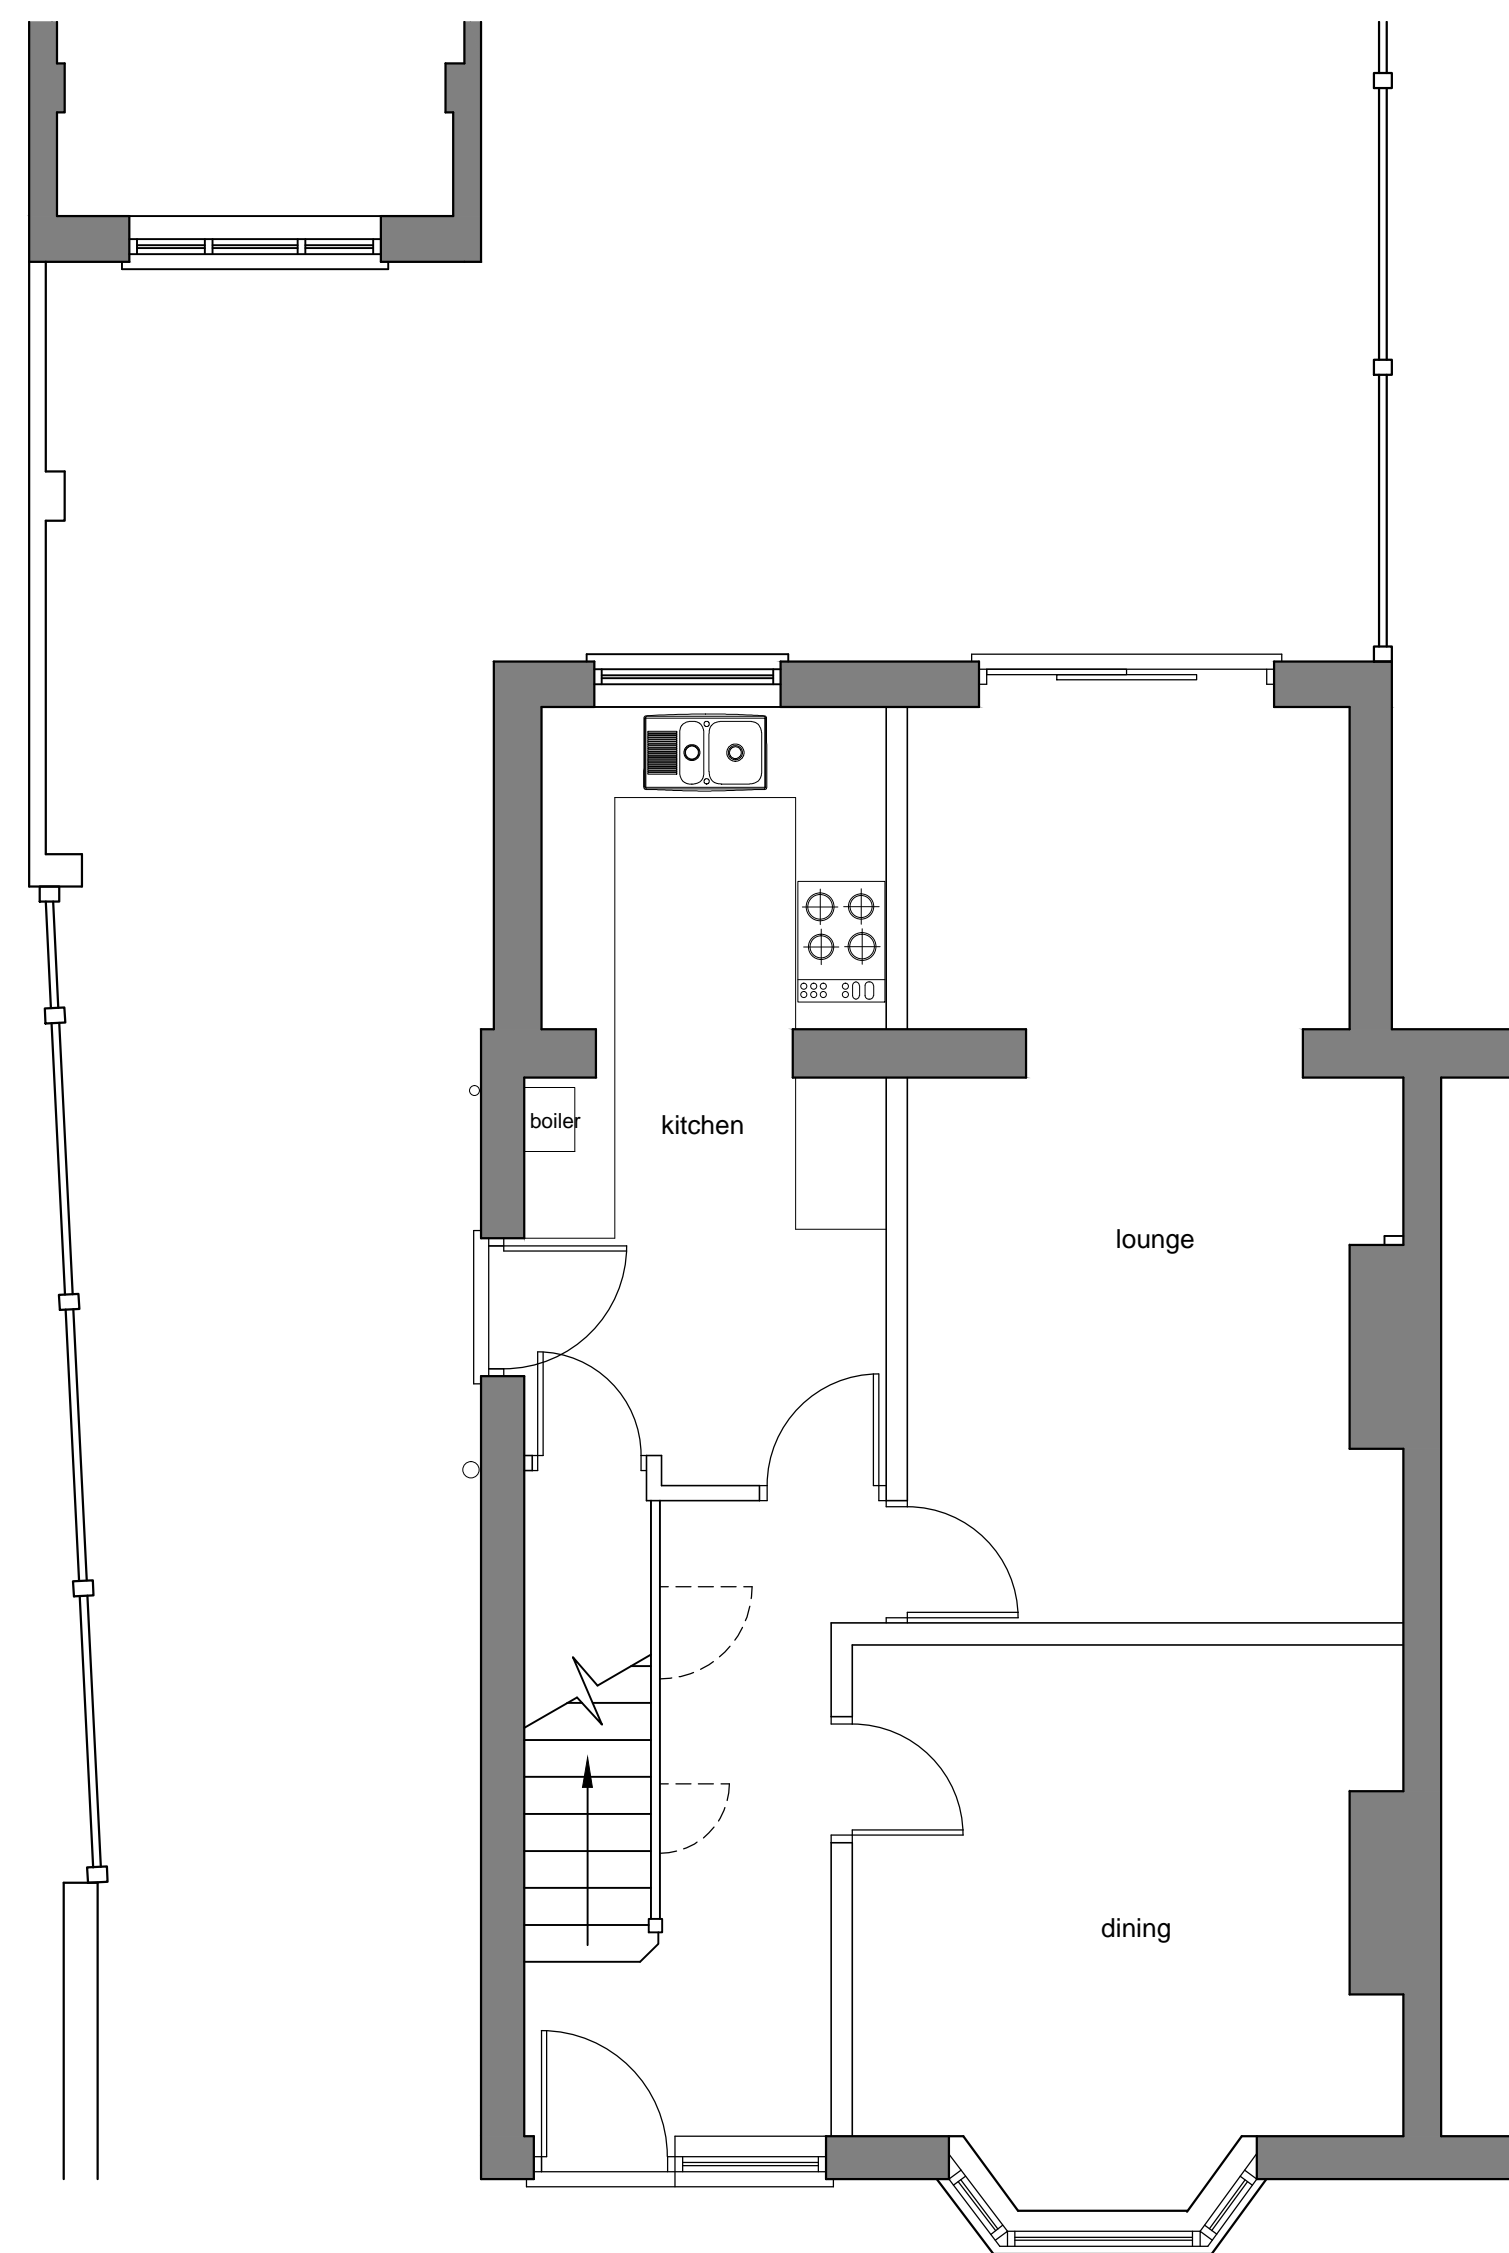

EXISTING GROUND FLOOR PLAN



PLANNING

Rev	Date	Detail	By
P5	10-10-23	Planning issue	DLM
P4	24-08-23	Planning issue	DLM
P3	04-11-22	Planning issue	DLM
P2	03-02-21	Planning issue	DLM
P1	13-01-20	Preliminary issue	DLM

Creating Spaces for Better Living
 M 07921 826 274 | T 01942 544 089
 E cadesignservices@hotmail.co.uk
 7 Milton Street | Leigh | Lancashire | WN7 4EB

CONCISE ARCHITECTURAL DESIGN SERVICES

Contractor				
Client				
MR & MRS P. HIRST				
Project Title				
PROPOSED FRONT, SIDE AND REAR EXTENSION 14 ALLENBY GROVE, WESTHOUGHTON				
Drawing Title				
EXISTING PLANS AND ELEVATIONS				
Scale	Date	Design	CAD	Checked
1:50 @ A1	November 2022			
Drawing No.	2062-01	Rev	P5	
Base Dwg xref.				