


DRAWING SCALE: 1:100




EXISTING FRONT ELEVATION 1:100 @ A3

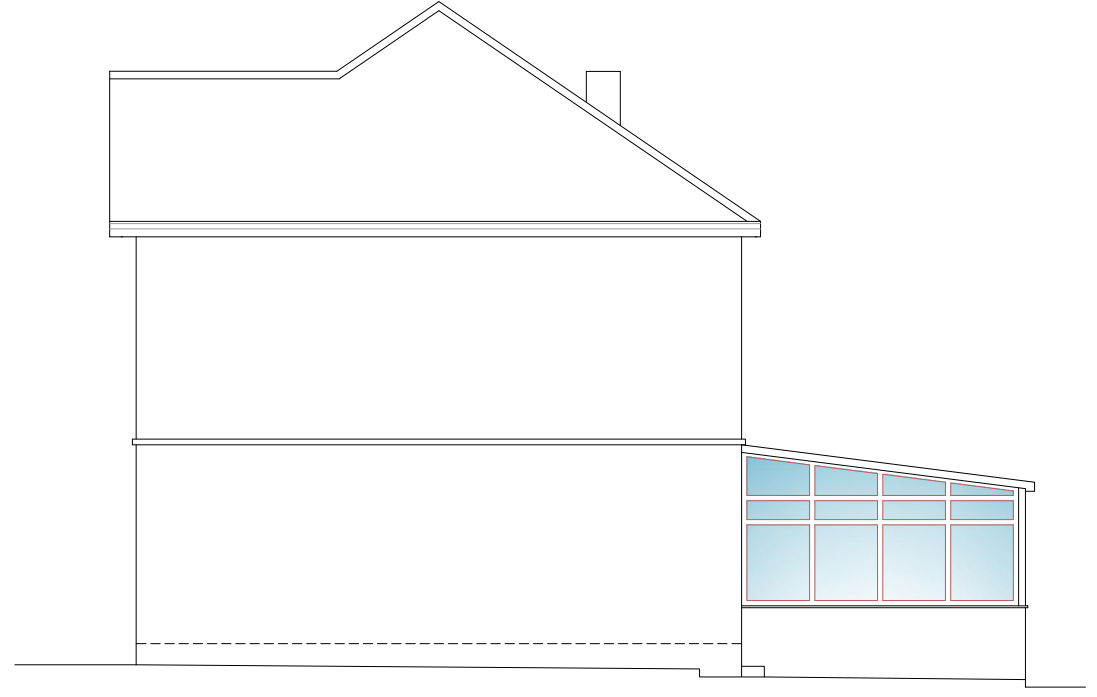

EXISTING SIDE ELEVATION 1:100 @ A3



EXISTING REAR ELEVATION 1:100 @ A3

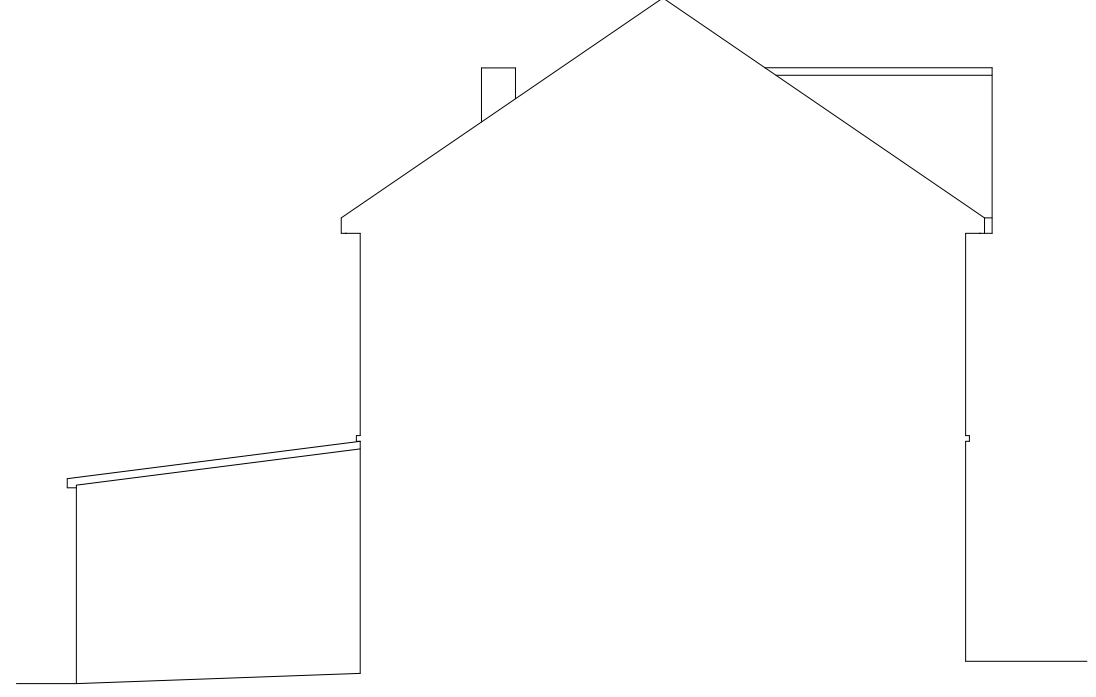

EXISTING SIDE ELEVATION 1:100 @ A3

IF IN DOUBT - ASK  
 COPYRIGHT CITYSCAPE ARCHITECTURE LTD  
 ALL DIMENSIONS, LEVELS AND ANGLES TO BE CHECKED ON SITE BY CONTRACTOR  
 ALL BOUNDARIES ARE ASSUMED AND WE ACCEPT NO LIABILITY FOR BOUNDARY INACCURACY  
 YOU ARE REMINDED OF YOUR RESPONSIBILITIES UNDER THE 'PARTY WALL ETC. ACT. 1996 WHERE APPLICABLE  
 RESPONSIBILITY IS NOT ACCEPTED FOR ERRORS MADE BY OTHERS IN SCALING FROM THIS DRAWING  
 ALL DRAIN RUNS EXISTING AND PROPOSED ARE TO BE VERIFIED ON SITE DUE TO RESTRICTED ACCESS - ENSURE ALL CONNECTIONS MADE TO CORRECT SYSTEMS

T: 0117 900 0124		CLIENT: KABASHI	SCHEME:	REVISION:
W: www.aboplans.co.uk		SITE:	DORMER EXTENSION + ROOF WINDOWS	
E: mail@aboplans.co.uk		116 MOUNT HILL ROAD, BRISTOL, BS15 8QR	TO BE READ IN CONJUNCTION WITH: Z-805-S001&Z	
			DRAWING NUMBER: Z-805-D504	DATE: 15TH MARCH 2024

**CITYSCAPE**  
ARCHITECTURE