




Ground Floor Plan as Existing

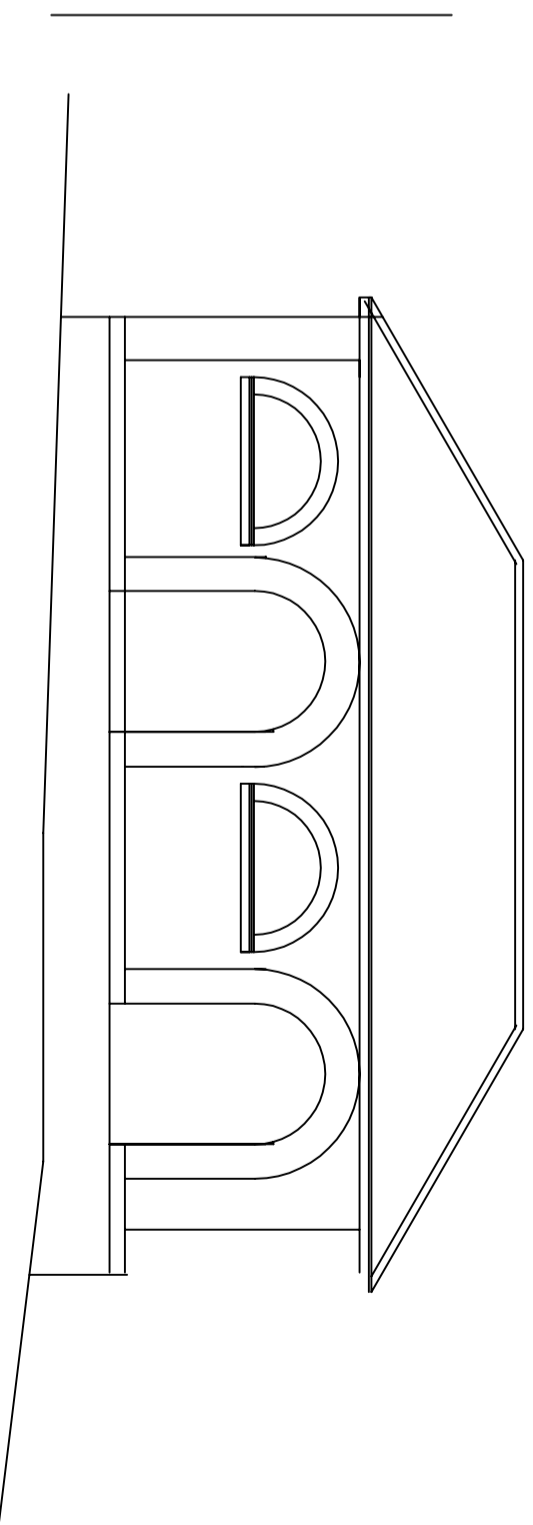

Rear Elevation

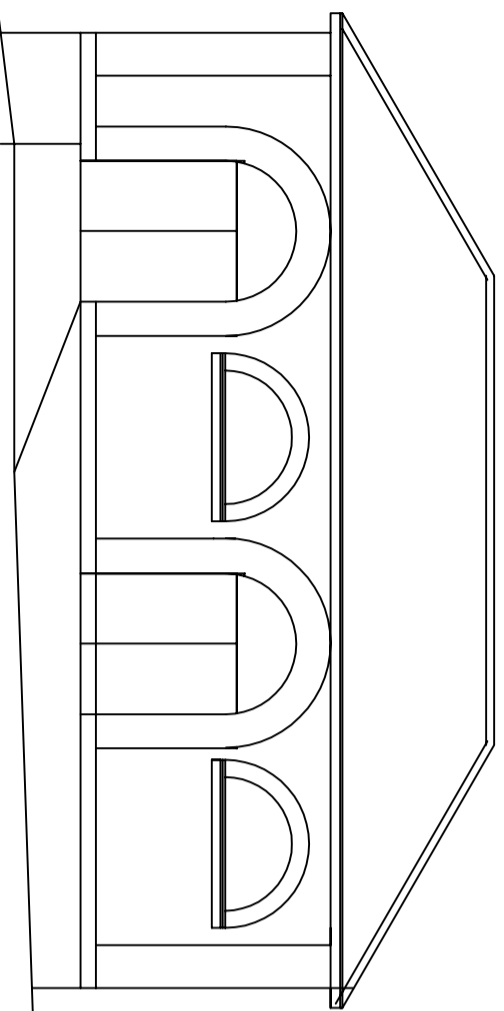

Front Elevation

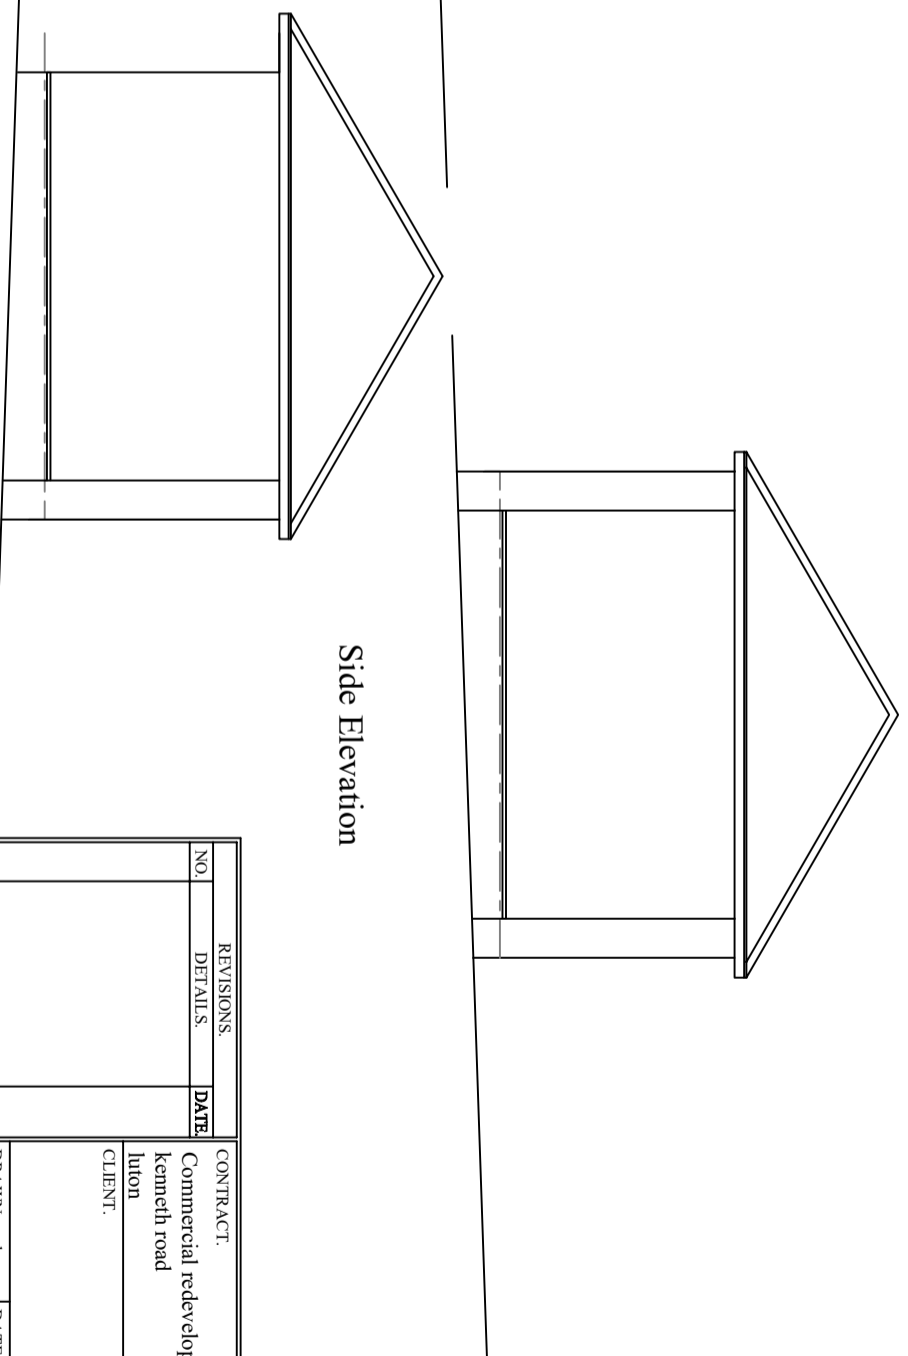

Side Elevation

Side Elevation

REVISIONS		CONTRACT	DETAIL
NO.	DETAILS		
		Commercial redevelopment Kenneth road Iltion CLIENT	Plans as Existing DRAWING NO. mp 28
		DRAWN: rgl REVISION: STATUS:	DATE: July 03 SCALE: 1:100