


Roof plan as Existing

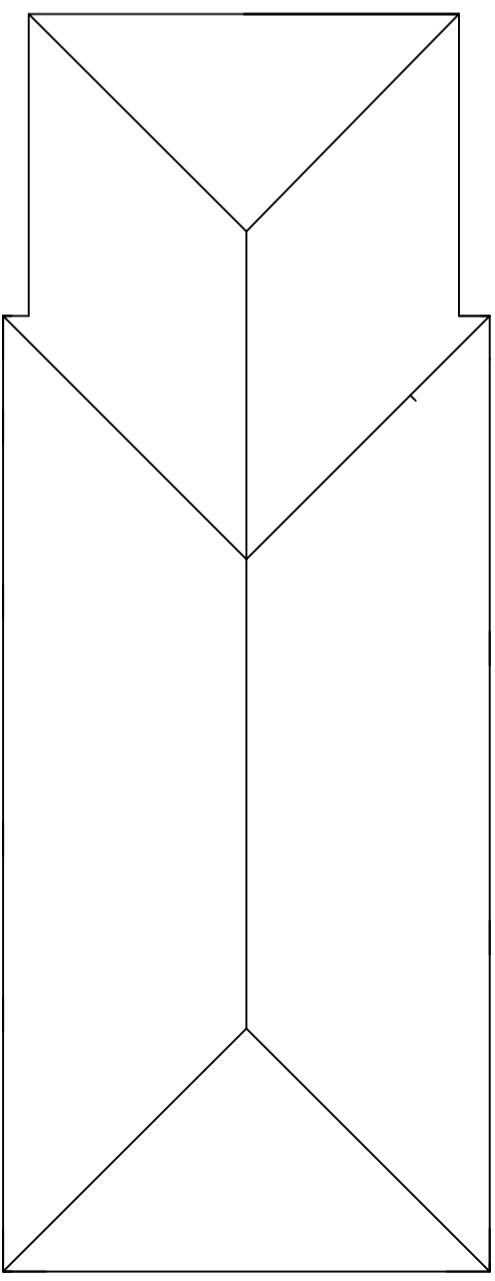

Roof plan as Proposed

REVISIONS		DETAIL	
NO.	DETAILS	DATE	
CONTRACT		DETAIL	
Commercial Redevelopment at 2 Kenneth Road Luton		Roof Plans as Existing and Proposed	
CLIENT		DRAWING NO.	
		mp.258	
DRAWN: rgl	DATE: July 03		
REVISION:	SCALE: 1:100		
STATUS:			