




Rear Elevation

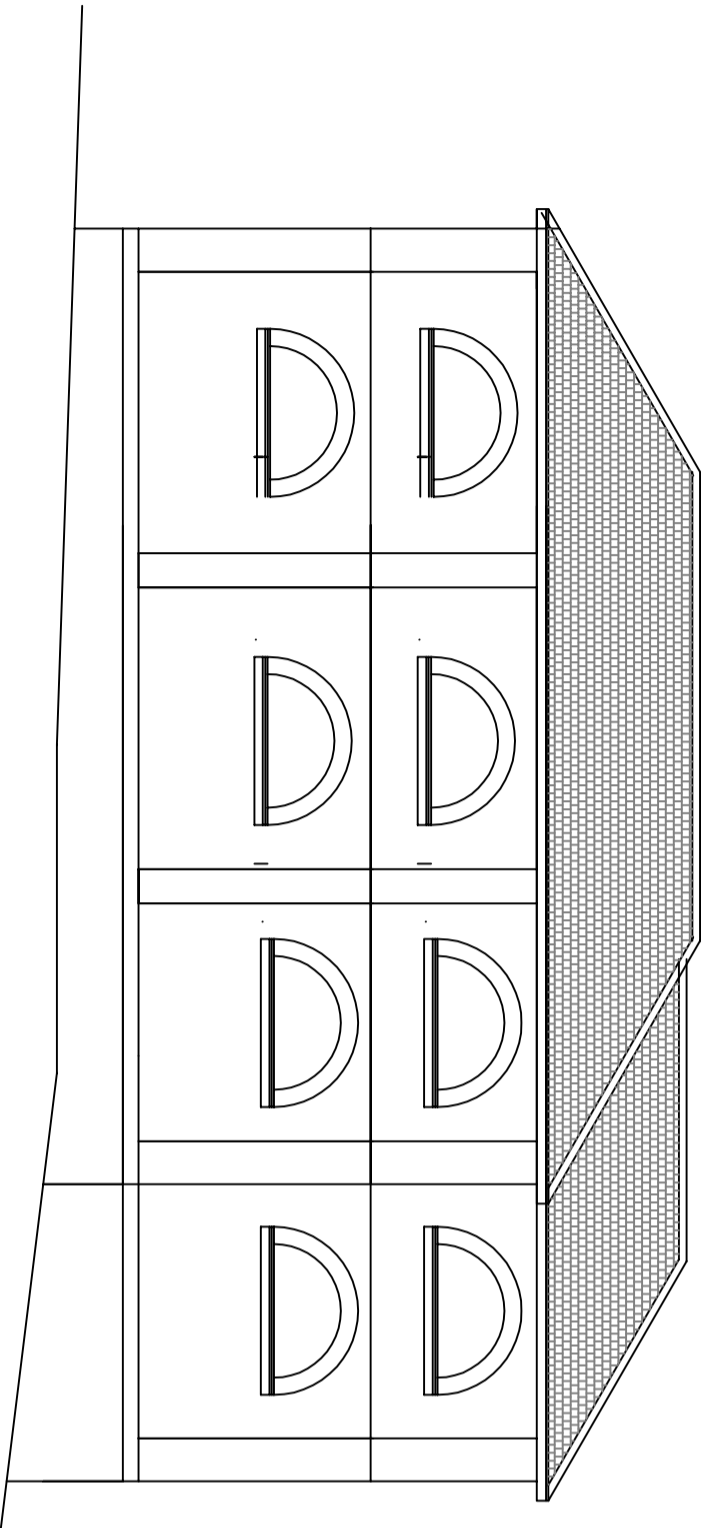

Rear Elevation

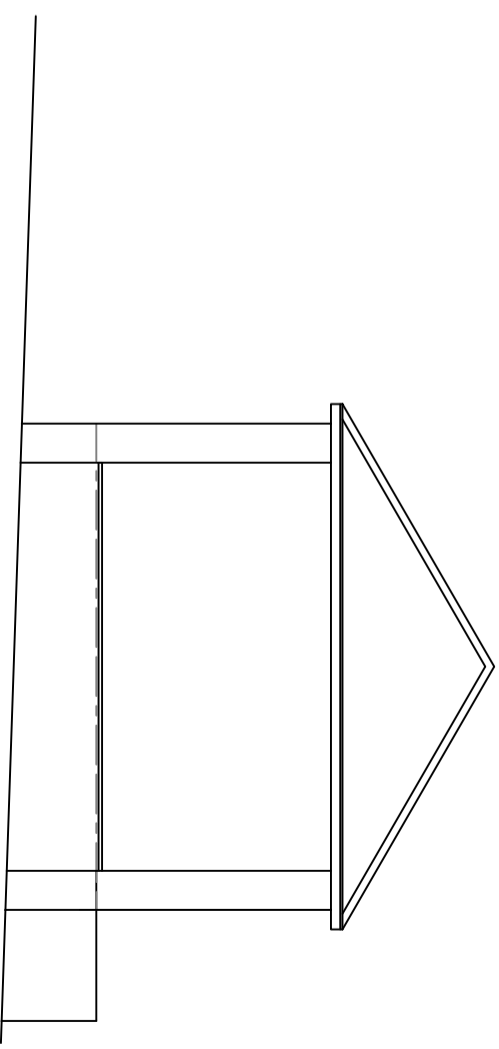

Side Elevation

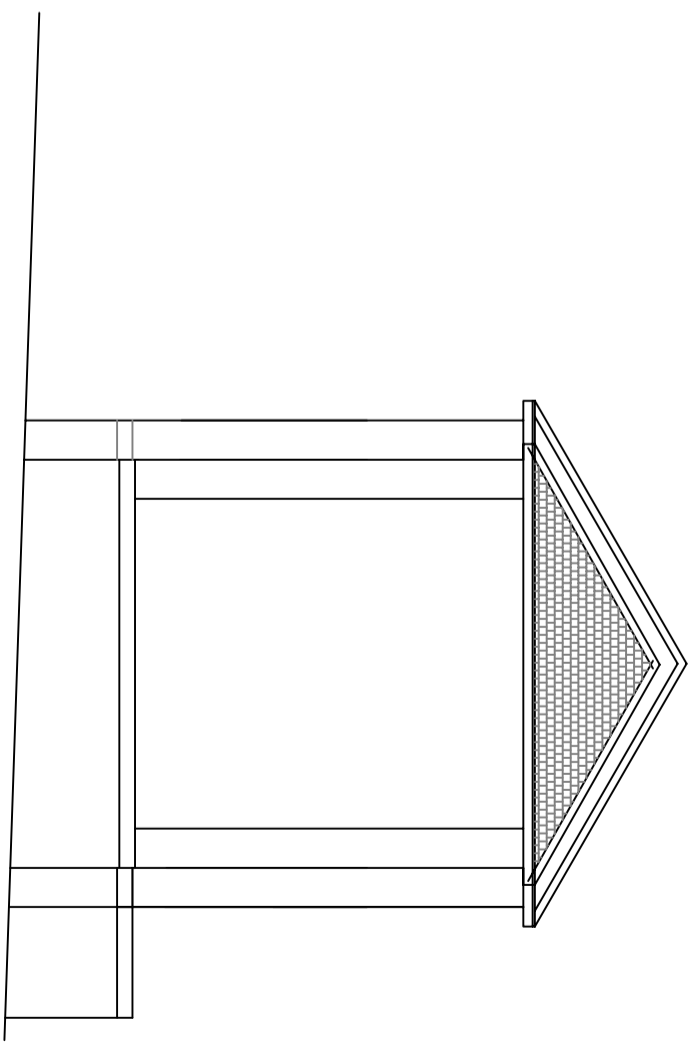

Side Elevation

REVISIONS		DATE	CONTRACT	DETAIL
NO.	DETAILS			
			Commercial redevelopment Kenneth road Luton	Elevations as Existing and Proposed
			CLIENT:	
			DRAWN: rgl	DRAWING NO.
			REVISION:	DATE: July 03
			STATUS:	SCALE: 1:100
				mp 29