



SHOP FRONT ELEVATION AS PROPOSED
(FOR PLANNING USE ONLY—DO NOT USE FOR CONSTRUCTION)
(SCALE 1:50@A1)




REAR ELEVATION AS EXISTING
(FOR PLANNING USE ONLY—DO NOT USE FOR CONSTRUCTION)
(SCALE 1:50@A1)

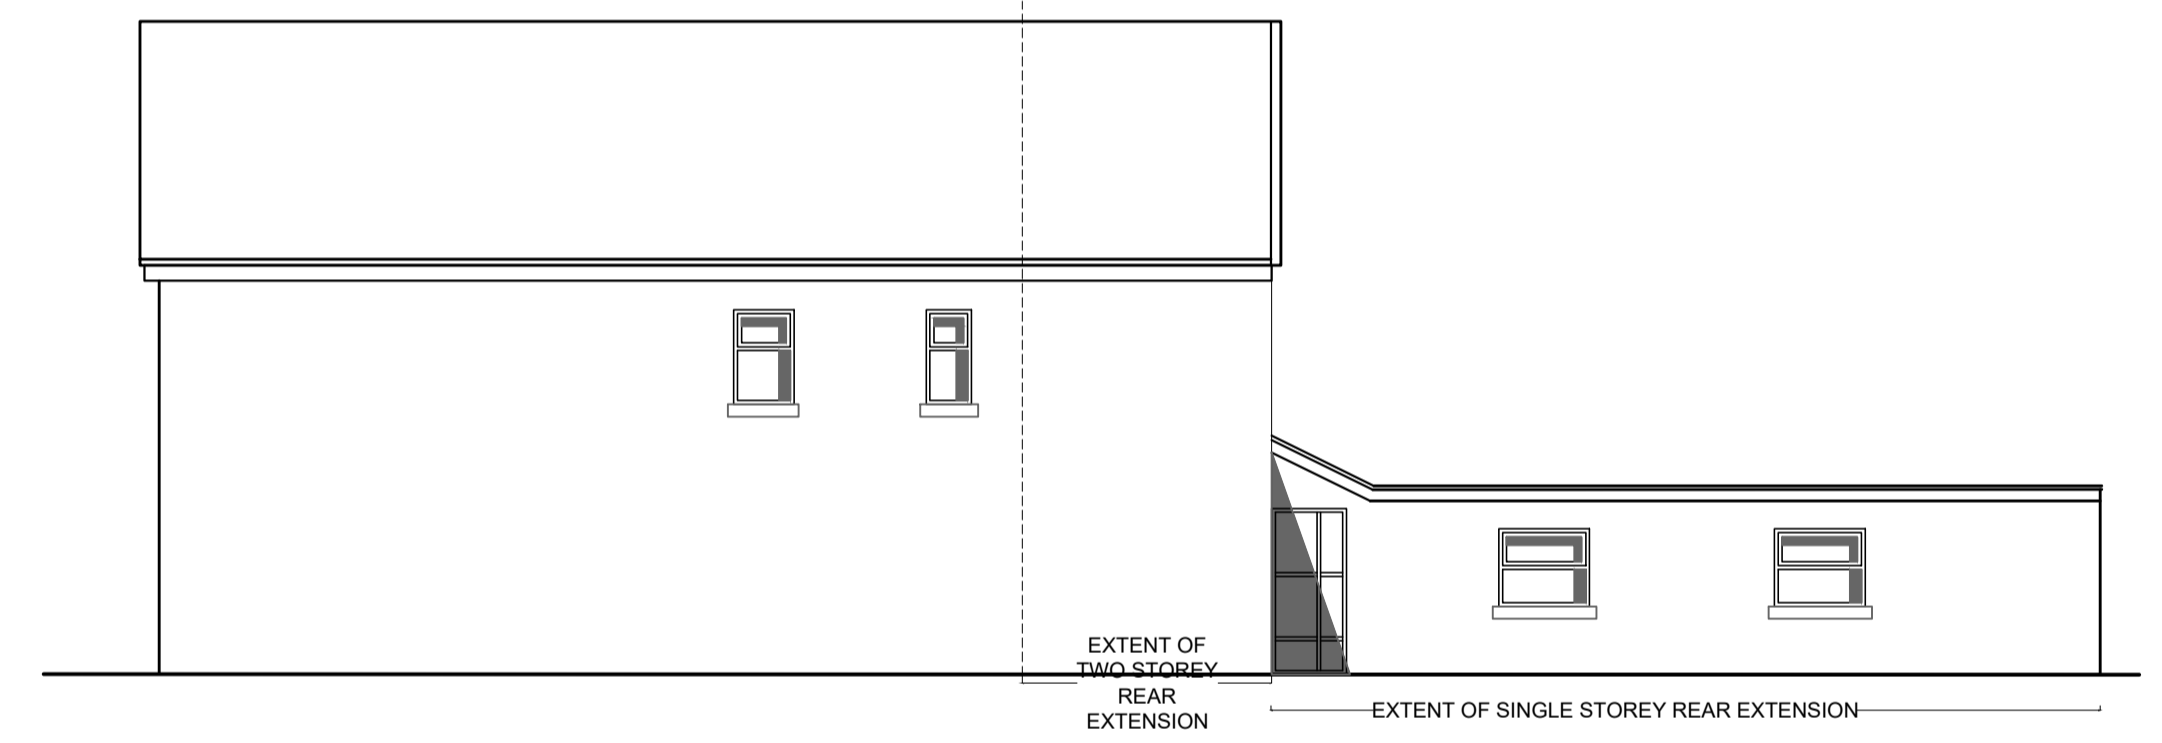

EAST ELEVATION AS PROPOSED
(FOR PLANNING USE ONLY—DO NOT USE FOR CONSTRUCTION)
(SCALE 1:100@A1)

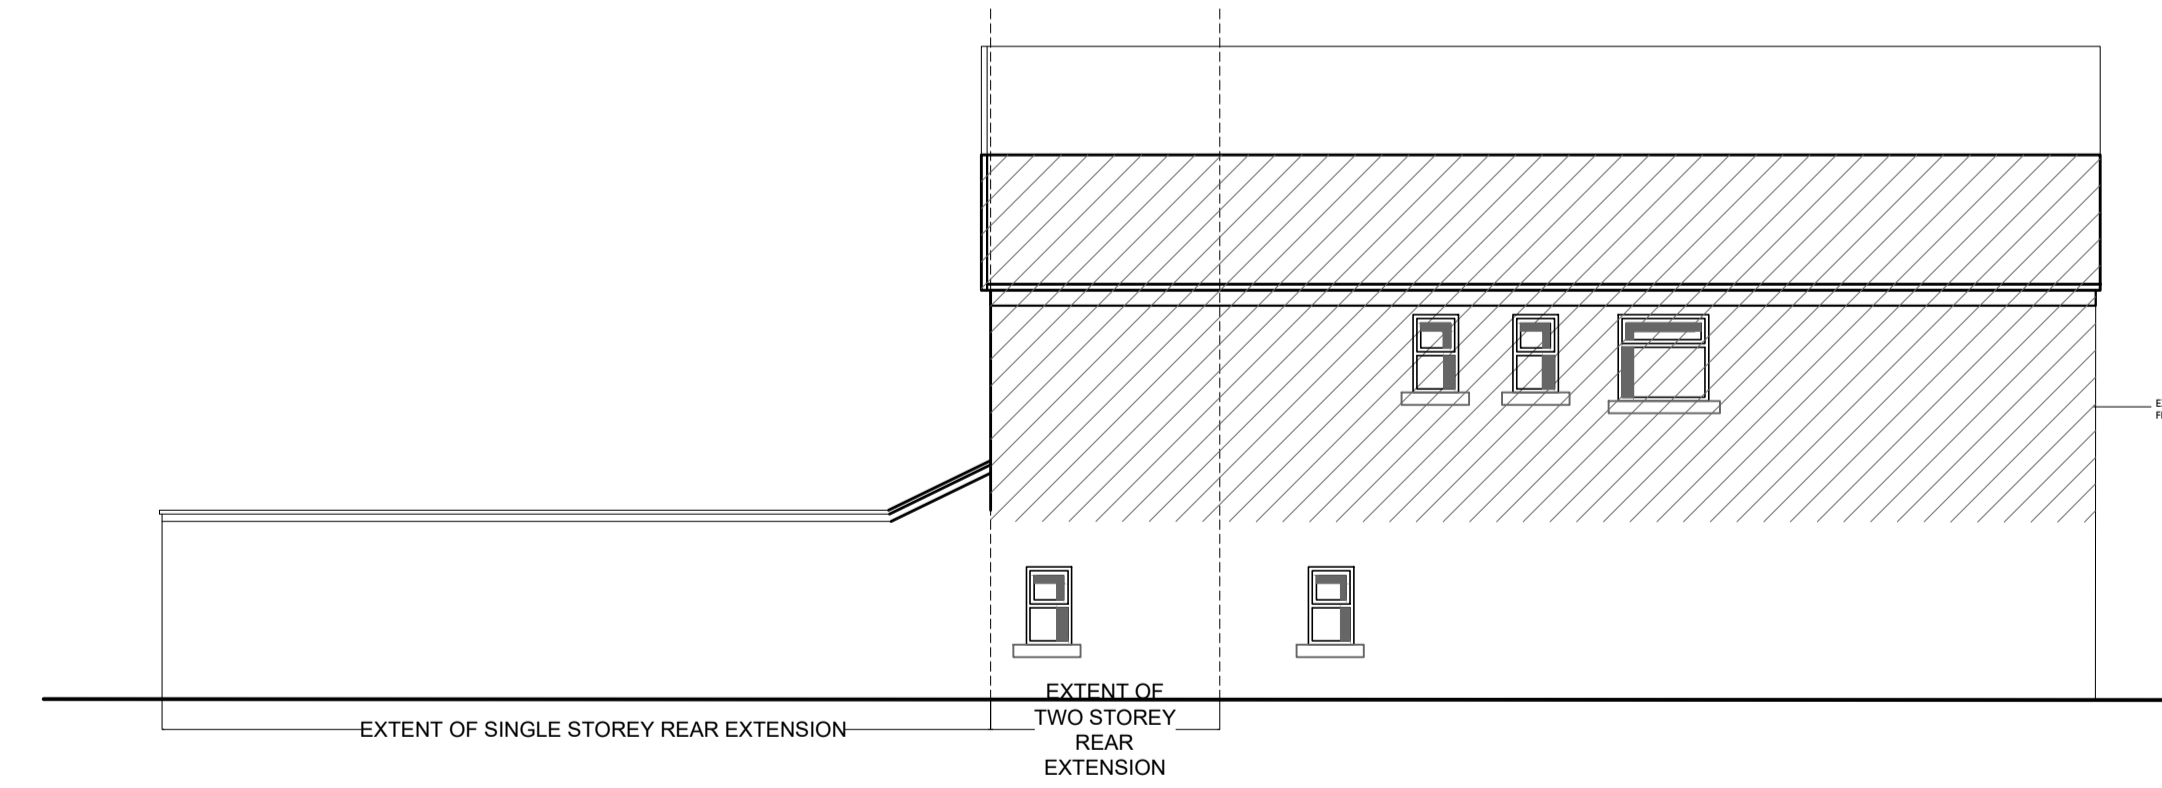

WEST ELEVATION AS PROPOSED
(FOR PLANNING USE ONLY—DO NOT USE FOR CONSTRUCTION)
(SCALE 1:100@A1)

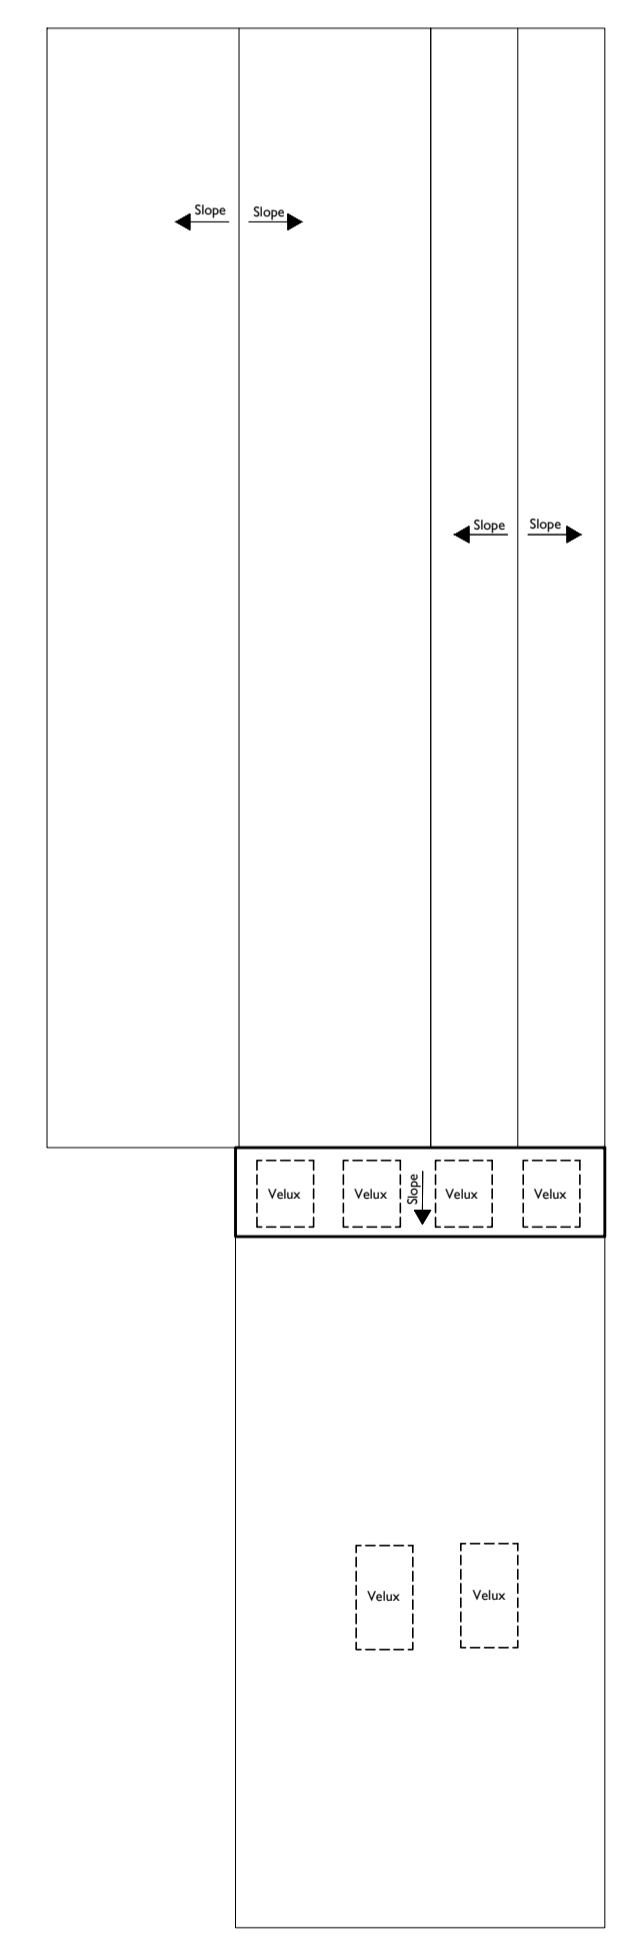

ROOF PLAN AS PROPOSED
(FOR PLANNING USE ONLY—DO NOT USE FOR CONSTRUCTION)
(SCALE 1:100@A1)

PLANNING				REVISIONS			
Project: 53 COMMERCIAL ROAD, TOTTON				Version: FIRST ISSUE			
Drawing Title: PROPOSED GENERAL ARRANGEMENT DRAWINGS				Date: 26/12/23			
Purpose: PLANNING	Drawn: AC	Scale: VARIES	Checked by: []	Approved by: []	Released by: []	Checked by: []	Approved by: []
Issued: N/A	Designed: AC	Version: H	ORIGINAL DRAWING SIZE - N/A		X-REFS: -		
Telephone: *	FHR-PL00-002		CAD REF.				

- NOTES:
1. THE DRAWING IS COPYRIGHT AND SHOULD NOT BE REPRODUCED WITHOUT APPROVAL.
 2. THIS DRAWING TO BE USED IN CONNECTION WITH OTHER CONSULTING DOCUMENTS AND AGREEMENTS ARE TO BE PROVIDED TO THE CLIENT BY THE CLIENT.
 3. ANY CHANGES/REVISED "AS-BUILT" DRAWINGS SHOULD BE PROVIDED TO THE CLIENT PRIOR TO THE COMMENCEMENT OF WORK.
 4. THESE DOCUMENTS ARE PROVIDED AS INFORMATION ONLY AND SHOULD NOT BE USED AS A BASIS FOR ANY OTHER DOCUMENTS.
 5. ANY STRUCTURAL DRAWINGS IN CONNECTION WITH THIS PROJECT SHOULD BE PROVIDED TO THE CLIENT PRIOR TO THE COMMENCEMENT OF WORK.
 6. ANY ELECTRICAL, MECHANICAL, PLUMBING, AND SANITARY WORK SHOULD BE PROVIDED TO THE CLIENT PRIOR TO THE COMMENCEMENT OF WORK.
 7. CHECK AND VERIFY IN THE FIELD ALL SIZES AND DIMENSIONS INCLUDING THE EXISTING STRUCTURE AND CONFORMITY WITH ANY CHANGES.
 8. VERIFY AND CHECK WITH APPROVAL OF ENGINEER AND LOCATION OF ALL WORKING, PIPE, SERVICES, SLATS, SERVICES AND CONDUITS BEFORE ANY WORK COMMENCES.
 9. CHECK AND VERIFY ALL DIMENSIONS AND LOCATIONS OF ALL WORKING, PIPE, SERVICES, SLATS, SERVICES AND CONDUITS BEFORE ANY WORK COMMENCES.
 10. IN ALL CASES DIMENSIONS.
 11. THE CONTRACTOR SHALL PREPARE A FULL METHODOLOGY FOR EXECUTING THE WORK.