


PROPOSED SECURE CYCLE STORE FRONT ELEVATION

(FOR PLANNING USE ONLY-DO NOT USE FOR CONSTRUCTION)


(SCALE 1:50@A1)

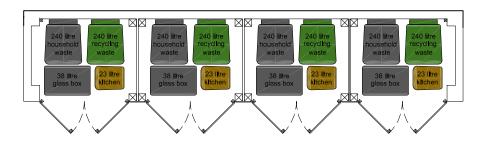

PROPOSED SECURE CYCLE STORE PLAN

(FOR PLANNING USE ONLY-DO NOT USE FOR CONSTRUCTION)

(SCALE 1:50@A1)

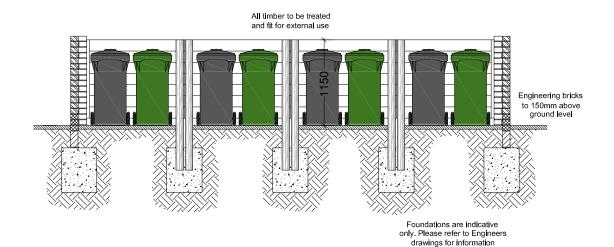

## PROPOSED SECURE CYCLE STORE SECTION (FOR PLANNING USE ONLY-DO NOT USE FOR CONSTRUCTION) (SCALE 1:50@A1)

PLANNING 53 COMMERCIAL ROAD, TOTTON BIN STORE GENERAL ARRANGEMENT FIRST ISSUE 01/03/24 Purpose Drawn AC Checked by and date PLANNING 1:50 Designed AC Issuing Office N/A ORIGINAL DRAWING SIZE - N/A X-REFS: FHR-PL00-004 Telephone \* CAD REF.

1. This drawing is copyright and should not be reproduced without approval

2m

lm

\_\_Im

2. This drawing to be read in comjunction with other consultants drawings, any discrepancies are to be brought to t attention of both parties malediately.

3. Any dimensions/levels indicated 'ref.' refer to assumed/existing dimensions which are to be site checked produmencement of any work.

- A.WHERE DOCUMENTS ARE REFERENCED IN THE GENERAL AND DESIGN MOTES, THEY SHALL BE THE LATEST EDITIONS, UN OTHERWISE MOTED OR SMOWN.

iead structural drainngs in conjunction with separately bound specifications and all other contract documents. Iefore proceeding with work, check all the dimensions shown on structural drawns against architectural, electri

7. CHECK AND VERFY IN THE FIELD ALL SIZES AND DIMENSIONS INVOLVING THE EXISTING STRUCTURE AND COORDINATE WITH NEW CONSTRUCTION.

8. VERFY MO GETIAN PROOF APPROVAL OF DIMENSIONS AND LOCATIONS OF ALL OPENINGS, PPE SLEEVES, SLOTS, TRENCHES AND ELECTRICAL FLOOR DUCTS AS REQUIRED BY OTHER TRADES.

8. DIMENSIONS ARE IN MULLIEUTES VILLESS NOTED OTHERWISE ELECTRICAS ARE IN MICHES UNDESS NOTED OTHERWISE.

9. DO NOT SCALE DRAWINGS.

10. THE CONTRACTOR SHALL PROPOSE A FULL METHODOLOGY FOR EXECUTING THE WORK