


0 5 10 20m

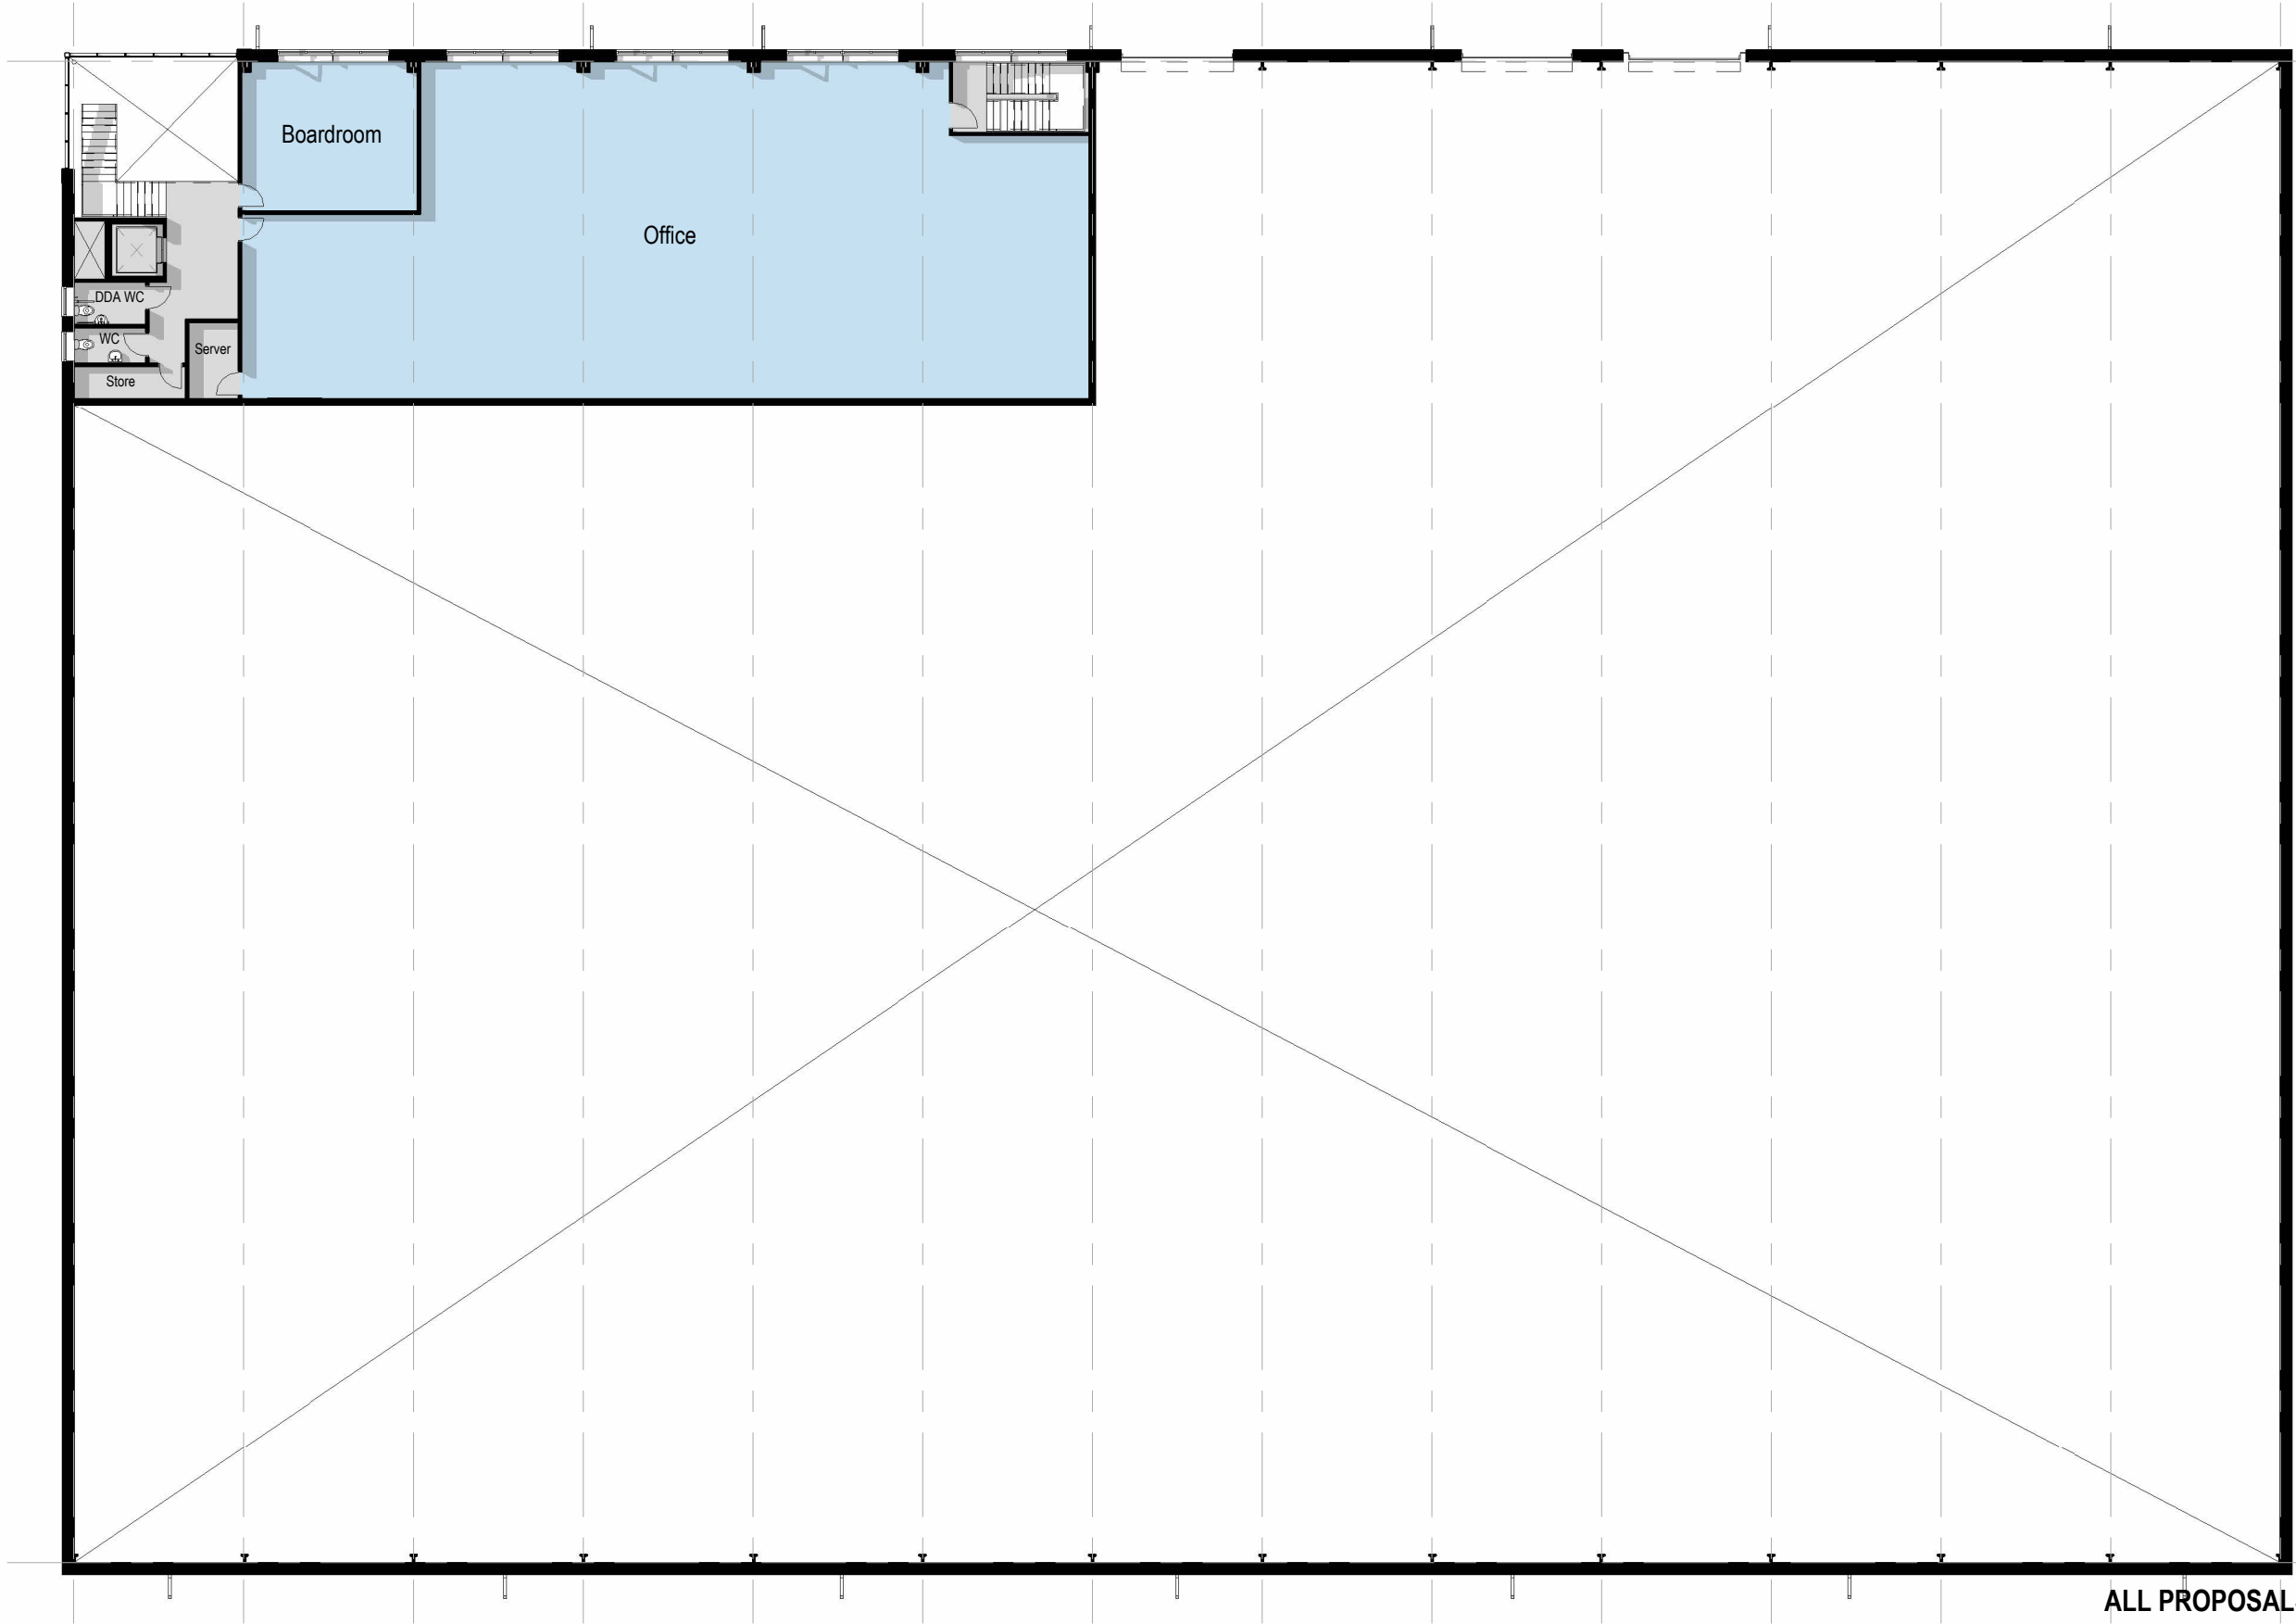

First Floor Level  
1 : 250

**ALL PROPOSALS ARE INDICATIVE ONLY**

B	29.02.2024	Planning Issue	DA
A	02.12.2023	Dimension to eaves added.	

Proposed Industrial Development  
at  
**CHURCHILL RETIREMENT PLC**

for  
Calmore Farm, Southampton

Date: 09/28/23	Scale: 1 : 250@A3	Drawn: CS
UNIT 4 - PROPOSED FIRST FLOOR PLAN		
5315		25B

