


0 5 10 20m

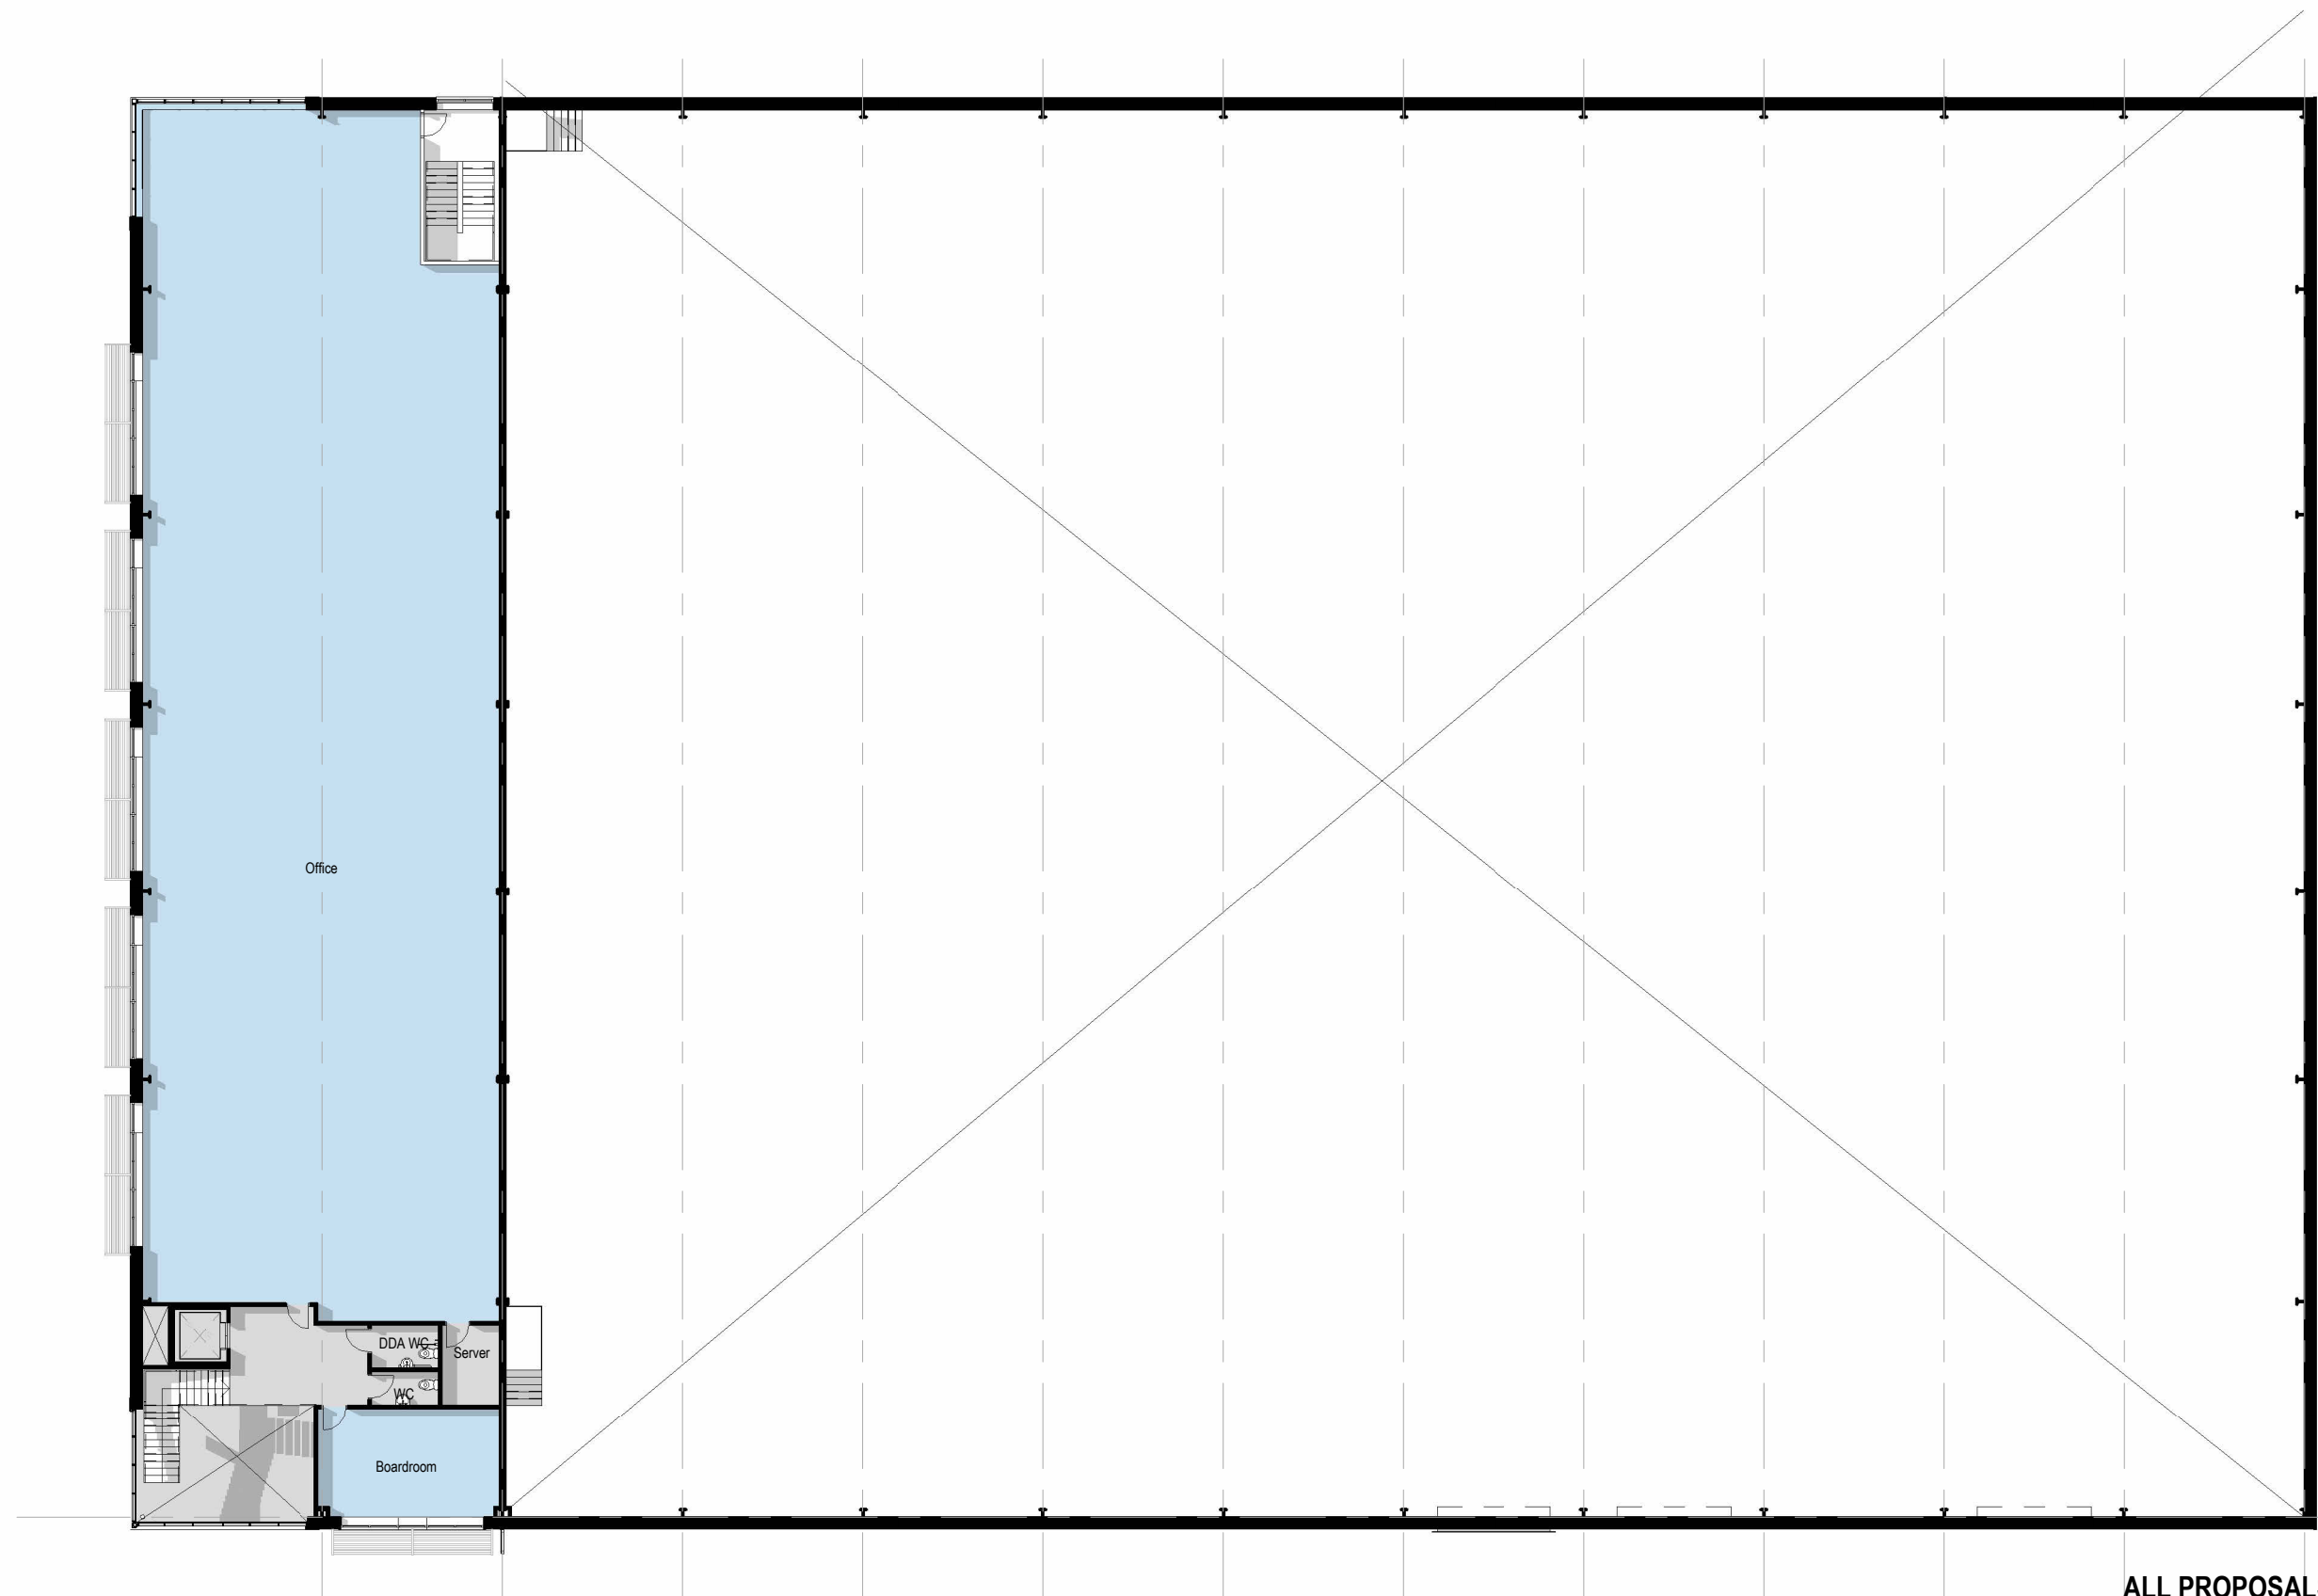

First Floor Level
1 : 250

ALL PROPOSALS ARE INDICATIVE ONLY

B 29.02.2024 Planning Issue DA

Proposed Industrial Development
at
CHURCHILL RETIREMENT PLC


for
Calmore Farm, Southampton

Date: 09/28/23 Scale: 1 : 250@A3 Drawn: CS

UNIT 3 - PROPOSED FIRST FLOOR PLAN

5315

19B

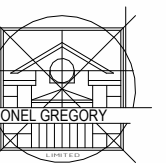

ARCHITECTS
UNIT J1, FULCRUM BUSINESS PARK
DORSET BH12 4NJ
VANTAGE WAY, POOLE
TEL: (01202) 723157
FAX: (01202) 745464
E-MAIL: office@lionelgregory.co.uk